



STATE OF FLORIDA
DEPARTMENT OF ENVIRONMENTAL PROTECTION
ONSITE SEWAGE TREATMENT AND DISPOSAL
SYSTEM (OSTDS)

CR # 20-00191
PERMIT NO. 23-0236
DATE PAID: 3/23/23 3/27/23
FEE PAID: 310.00
RECEIPT #: PA1955473

APPLICATION FOR CONSTRUCTION PERMIT

APPLICATION FOR:
 New System Existing System Holding Tank Innovative
 Repair Abandonment Temporary

APPLICANT: JAMES MACKE

AGENT: HOWARD SEPTIC TELEPHONE: (386) 935-1518

MAILING ADDRESS: P.O BOX 180 BRANFORD FL 32008

386-208-2305

TO BE COMPLETED BY APPLICANT OR APPLICANT'S AUTHORIZED AGENT. SYSTEMS MUST BE CONSTRUCTED BY A PERSON LICENSED PURSUANT TO 489.105(3)(m) OR 489.552, FLORIDA STATUTES. IT IS THE APPLICANT'S RESPONSIBILITY TO PROVIDE DOCUMENTATION OF THE DATE THE LOT WAS CREATED OR PLATTED (MM/DD/YY) IF REQUESTING CONSIDERATION OF STATUTORY GRANDFATHER PROVISIONS.

PROPERTY INFORMATION

LOT: 116-117 BLOCK: N/A SUBDIVISION: 3 RIVERS UNIT 19 PLATTED: _____

PROPERTY ID #: 00-00-00-01229-000 ZONING: RES I/M OR EQUIVALENT: [NO]

PROPERTY SIZE: 2.750 ACRES WATER SUPPLY: PRIVATE PUBLIC [] <=2000GPD [] >2000GPD

IS SEWER AVAILABLE AS PER 381.0065, FS? [NO] DISTANCE TO SEWER: N/A FT

PROPERTY ADDRESS: 950 SW NEWARK DRIVE

DIRECTIONS TO PROPERTY:

TAKE STATE ROAD 47 SOUTH TO FORT WHITE. TURN RIGHT ON STATE ROAD 27. TURN LEFT ON RIVERSIDE DRIVE. TURN LEFT ON UTAH. TURN RIGHT ON NEWARK. ENTER 954 TO SITE.

BUILDING INFORMATION RESIDENTIAL COMMERCIAL


Unit No.	Type of Establishment	No. of Bedrooms	Building Area Sqft	Commercial/Institutional System Design Table 1, Chapter 62-6, FAC
1	HOUSE	2	667	
2				
3				
4				

[] Floor/Equipment Drains [] Other (Specify) _____

SIGNATURE: John C Howard DATE: 3-22-2023

**Application for Onsite Sewage Disposal System
Construction Permit. Part II Site Plan**
 Permit Application Number: 23-0236

ALL CHANGES MUST BE APPROVED BY THE COUNTY HEALTH UNIT

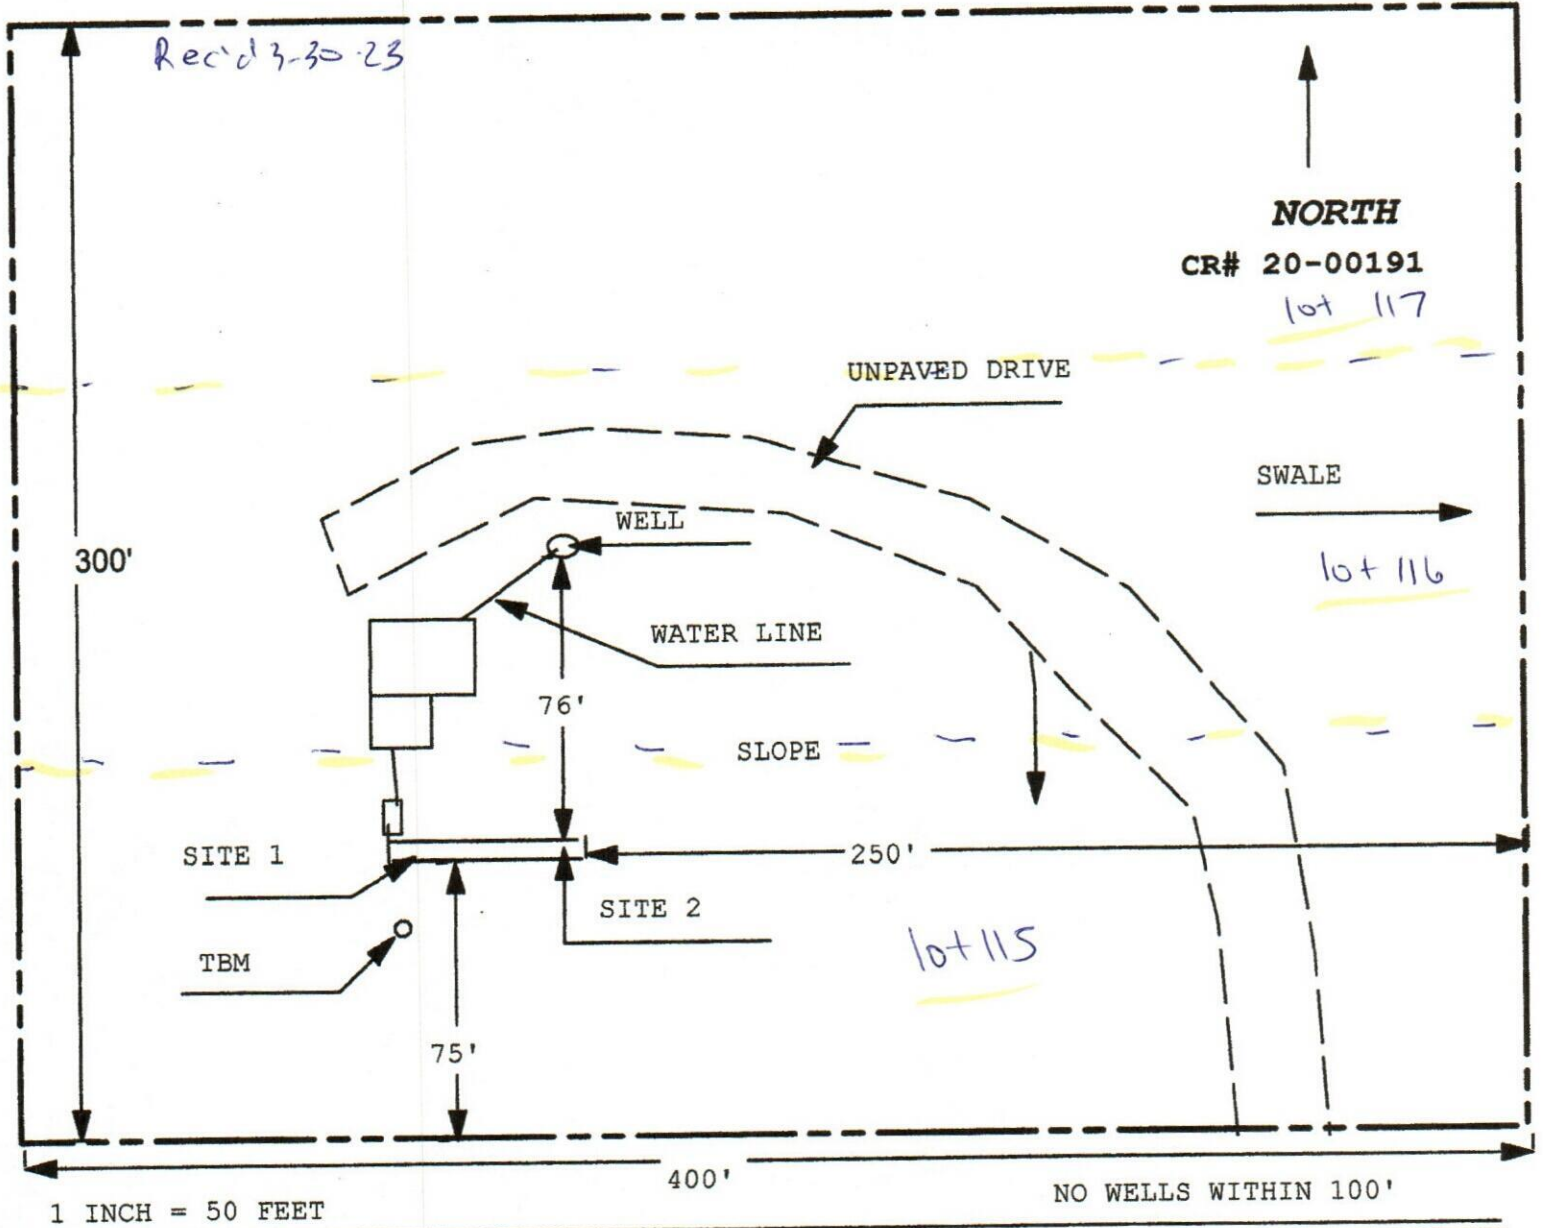

Site Plan Submitted By Paul Lloyd Date 3/28/23
 Plan Approved Not Approved Date 4-6-23
 By Salli Janel EIT Director Columbia CPHU

Notes: _____