


STATE OF FLORIDA  
 DEPARTMENT OF HEALTH  
 APPLICATION FOR CONSTRUCTION PERMIT

Permit Application Number 13-0428E

----- PART II - SITEPLAN -----

Scale: Each block represents 10 feet and 1 inch = 40 feet.

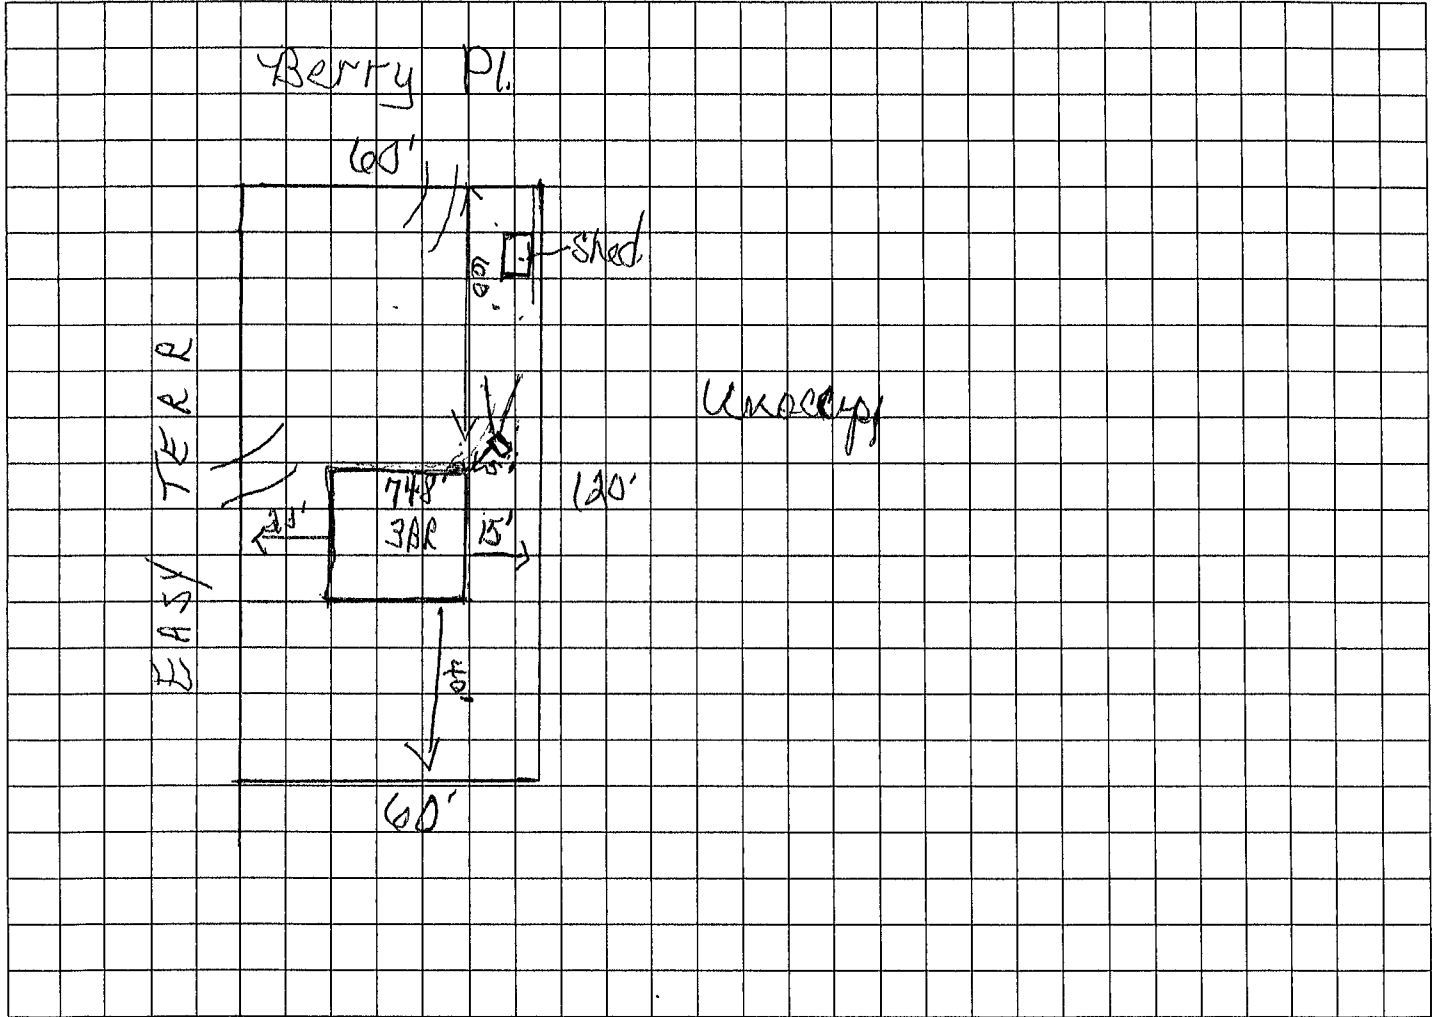

Notes Repairing burnout - May 1, 2012

\*Site Plan submitted by: Bessie Wilson Owner  
 Plan Approved  Not Approved  Date 9/11/13  
 By [Signature] Columbia County Health Department

**ALL CHANGES MUST BE APPROVED BY THE COUNTY HEALTH DEPARTMENT**



STATE OF FLORIDA  
DEPARTMENT OF HEALTH  
ONSITE SEWAGE TREATMENT AND DISPOSAL  
SYSTEM  
APPLICATION FOR CONSTRUCTION PERMIT

PERMIT NO. 13-04285  
DATE PAID: 8/14/13  
FEE PAID: 208.00  
RECEIPT #: 117237

APPLICATION FOR:

- New System     Existing System     Holding Tank     Innovative  
 Repair     Abandonment     Temporary     \_\_\_\_\_

APPLICANT: Bessie Wilson

AGENT: \_\_\_\_\_ TELEPHONE: 386 867 1932

MAILING ADDRESS: P.O. Box 3513, Lake City, FL 32056 3513

=====

TO BE COMPLETED BY APPLICANT OR APPLICANT'S AUTHORIZED AGENT. SYSTEMS MUST BE CONSTRUCTED BY A PERSON LICENSED PURSUANT TO 489.105(3)(m) OR 489.552, FLORIDA STATUTES. IT IS THE APPLICANT'S RESPONSIBILITY TO PROVIDE DOCUMENTATION OF THE DATE THE LOT WAS CREATED OR PLATTED (MM/DD/YY) IF REQUESTING CONSIDERATION OF STATUTORY GRANDFATHER PROVISIONS.

=====

PROPERTY INFORMATION

LOT: 13 BLOCK: C SUBDIVISION: College major ~~sub~~ sub Div. PLATTED: \_\_\_\_\_

PROPERTY ID #: 3635-17-07411-000 ZONING: - I/M OR EQUIVALENT: [ Y / N ]

PROPERTY SIZE: 0.2 ACRES WATER SUPPLY: [ ] PRIVATE PUBLIC [x] <=2000GPD [ ] >2000GPD

IS SEWER AVAILABLE AS PER 381.0065, FS? [ Y / N ] DISTANCE TO SEWER: \_\_\_\_\_ FT

PROPERTY ADDRESS: 243 N.E. Easy Ter.

DIRECTIONS TO PROPERTY: 90 East from town past light to College. to Easy Terr. turn left on Easy Terr. to the corner of Easy Terr + Berry Pl on right across from church.

BUILDING INFORMATION                      [ ] RESIDENTIAL                      [ ] COMMERCIAL

Unit No	Type of Establishment	No. of Bedrooms	Building Area Sqft	Commercial/Institutional System Design Table 1, Chapter 64E-6, FAC
1	<u>Brick Home</u>	<u>3</u>	<u>748</u>	<u>(NA 269)</u>
2	_____	_____	_____	_____
3	_____	_____	_____	_____
4	_____	_____	_____	_____

[ ] Floor/Equipment Drains    [ ] Other (Specify) \_\_\_\_\_

SIGNATURE: Bessie Wilson DATE: 8-14-13