



STATE OF FLORIDA
DEPARTMENT OF ENVIRONMENTAL PROTECTION
ONSITE SEWAGE TREATMENT AND DISPOSAL
SYSTEM (OSTDS)

PERMIT NO. 26-0165
DATE PAID: 2/10/26
FEE PAID: 20,000
RECEIPT #: 2290167

APPLICATION FOR CONSTRUCTION PERMIT

APPLICATION FOR:

- New System Existing System Holding Tank Innovative
 Repair Abandonment Temporary

APPLICANT: Roger Whiddon EMAIL: roger@whiddonconstruction.com

AGENT: Roger Whiddon TELEPHONE: (386) 867-0812

MAILING ADDRESS: 295 NW Commons Loop Ste 115-262, Lake City, FL 32055

TO BE COMPLETED BY APPLICANT OR APPLICANT'S AUTHORIZED AGENT. SYSTEMS MUST BE CONSTRUCTED BY A PERSON LICENSED PURSUANT TO 489.105 (3) (m) OR 489.552, FLORIDA STATUTES. IT IS THE APPLICANT'S RESPONSIBILITY TO PROVIDE DOCUMENTATION OF THE DATE THE LOT WAS CREATED OR PLATTED (MM/DD/YY) IF REQUESTING CONSIDERATION OF STATUTORY GRANDFATHER PROVISIONS.

PROPERTY INFORMATION

OSTDS REMEDIATION PLAN? [Y / N]

LOT: 11, 12 & 13 BLOCK: _____ SUBDIVISION: Oak Ridge Estates PLATTED: _____

PROPERTY ID #: 25-4S-16-03171-011 ZONING: _____ I/M OR EQUIVALENT: [Y / N]

PROPERTY SIZE: 4.21 ACRES WATER SUPPLY: PRIVATE PUBLIC <=2000GPD >2000GPD

IS SEWER AVAILABLE AS PER 381.0065, FS? Y / N] DISTANCE TO SEWER: 60 FT

PROPERTY ADDRESS: 341 SW RIDGE ST, LAKE CITY, FL 32024

DIRECTIONS TO PROPERTY: _____

BUILDING INFORMATION

RESIDENTIAL COMMERCIAL

| Unit No. | Type of Establishment | No. of Bedrooms | Building Area Sqft | Commercial/Institutional System Design Table I, Chapter 62-6, FAC |
|----------|-----------------------|-----------------|--------------------|---|
| 1 | Single Family Home | 4 | 4336 | |
| 2 | Garage | 0 | 900 | |
| 3 | | | | |
| 4 | | | | |

Floor/Equipment Drains Other (Specify) _____


SIGNATURE: R Whiddon DATE: 2/10/2026

STATE OF FLORIDA
DEPARTMENT OF ENVIRONMENTAL PROTECTION
APPLICATION FOR CONSTRUCTION PERMIT

Permit Application Number 26-0145

----- PART II - SITEPLAN -----

Scale: Each block represents 10 feet and 1 inch = 40 feet.

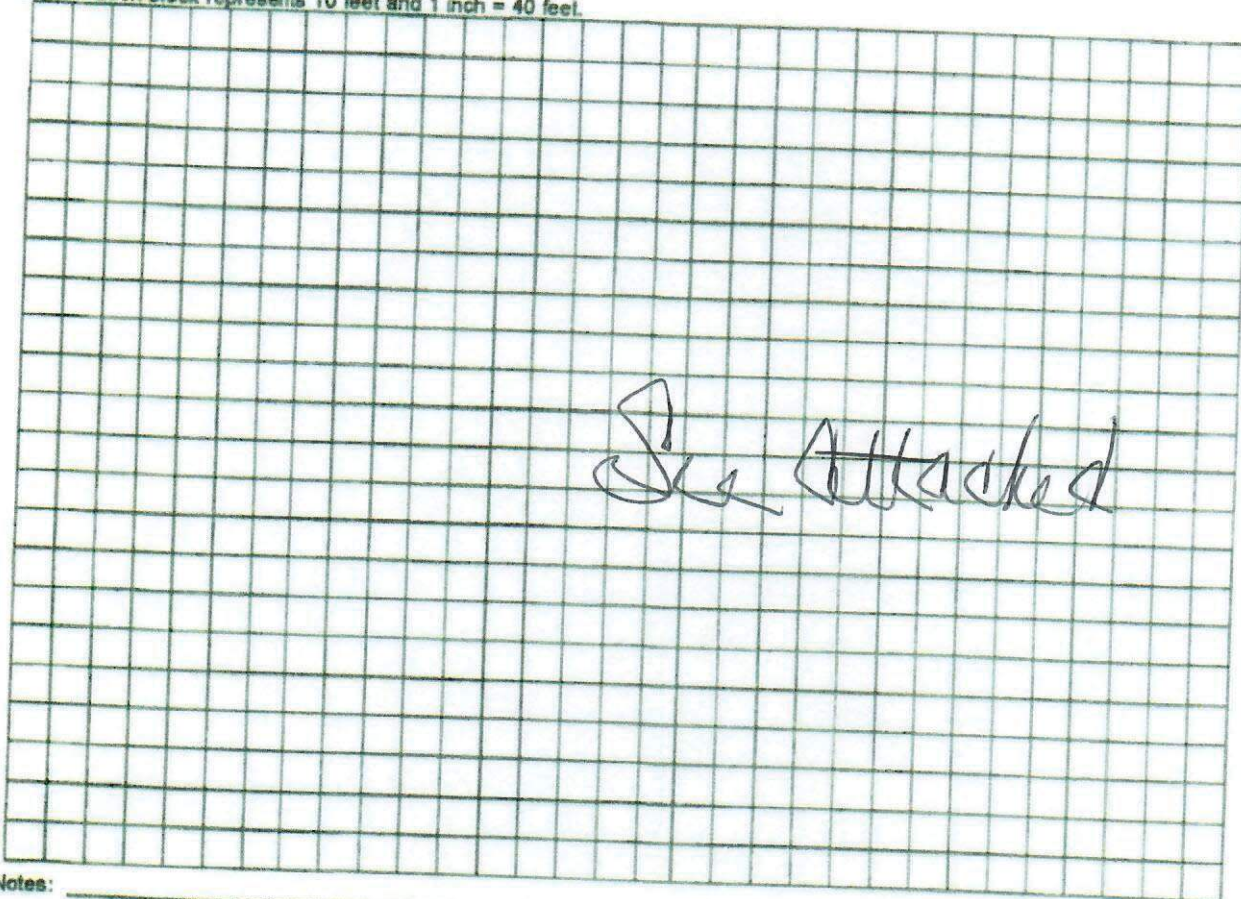

See Attached

Notes:

See the separately attached septic site plan.

Site Plan submitted by:

RW Liddin

Plan Approved

By

Not Approved

Date 2/23/20


County Health Department

ALL CHANGES MUST BE APPROVED BY THE COUNTY HEALTH DEPARTMENT

DEP 4015, 06-21-2022 (Obscletes previous editions which may not be used)
Incorporated: 62-6.004, F.A.C.

2/23/26

341 SW Ridge Street, Lake City, FL 32024

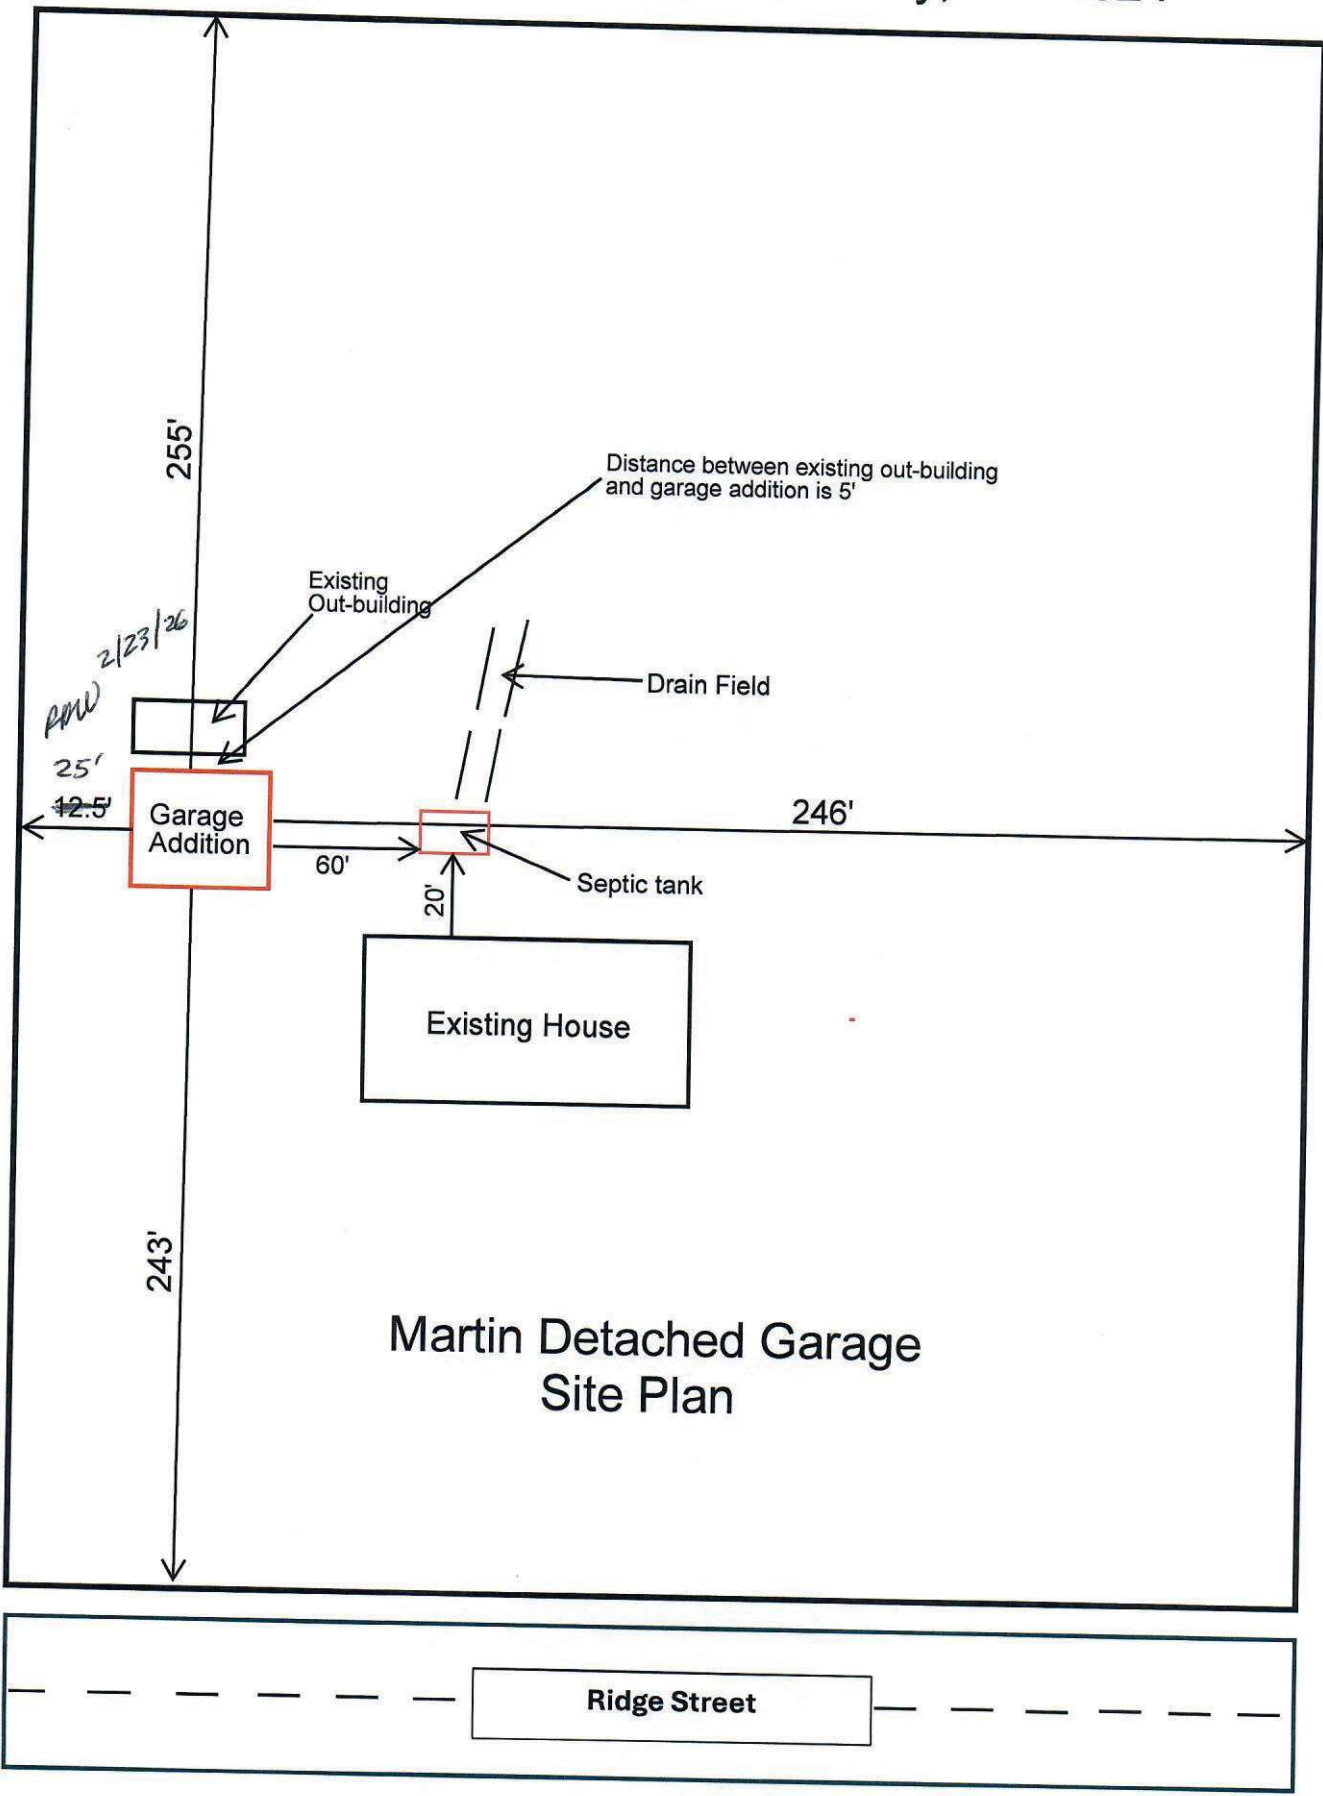

255'

PRW 2/23/26
25'
12.5'

Existing Out-building

Distance between existing out-building and garage addition is 5'

Drain Field

Garage Addition

246'

60'

Septic tank

Existing House

243'

Martin Detached Garage Site Plan

Ridge Street