



STATE OF FLORIDA  
DEPARTMENT OF HEALTH  
ON-SITE SEWAGE TREATMENT AND DISPOSAL  
SYSTEM

PERMIT #: 12-SC-2712526  
APPLICATION #: AP1968797  
DATE PAID: 5.30.23  
FEE PAID: 310.00  
RECEIPT #: \_\_\_\_\_  
DOCUMENT #: PR1962232

CONSTRUCTION PERMIT FOR: OSTDS New  
APPLICANT: Samantha\*\*23-0399 Kleidon  
PROPERTY ADDRESS: 164 NW Outback Gln Lake City, FL 32024  
LOT: \_\_\_\_\_ BLOCK: \_\_\_\_\_ SUBDIVISION: \_\_\_\_\_  
PROPERTY ID #: 01816-006 [SECTION, TOWNSHIP, RANGE, PARCEL NUMBER]  
[OR TAX ID NUMBER]

SYSTEM MUST BE CONSTRUCTED IN ACCORDANCE WITH SPECIFICATIONS AND STANDARDS OF SECTION 381.0065, F.S., AND CHAPTER 64E-6, F.A.C. DEPARTMENT APPROVAL OF SYSTEM DOES NOT GUARANTEE SATISFACTORY PERFORMANCE FOR ANY SPECIFIC PERIOD OF TIME. ANY CHANGE IN MATERIAL FACTS, WHICH SERVED AS A BASIS FOR ISSUANCE OF THIS PERMIT, REQUIRE THE APPLICANT TO MODIFY THE PERMIT APPLICATION. SUCH MODIFICATIONS MAY RESULT IN THIS PERMIT BEING MADE NULL AND VOID. ISSUANCE OF THIS PERMIT DOES NOT EXEMPT THE APPLICANT FROM COMPLIANCE WITH OTHER FEDERAL, STATE, OR LOCAL PERMITTING REQUIRED FOR DEVELOPMENT OF THIS PROPERTY.

SYSTEM DESIGN AND SPECIFICATIONS

T [ 1,050 ] GALLONS / GPD \_\_\_\_\_ Septic Tank \_\_\_\_\_ CAPACITY  
A [ ] GALLONS / GPD \_\_\_\_\_ N/A \_\_\_\_\_ CAPACITY  
N [ ] GALLONS GREASE INTERCEPTOR CAPACITY [MAXIMUM CAPACITY SINGLE TANK:1250 GALLONS]  
K [ ] GALLONS DOSING TANK CAPACITY [ ] GALLONS @[ ] DOSES PER 24 HRS #Pumps [ ]

D [ 500 ] SQUARE FEET \_\_\_\_\_ Drainfield \_\_\_\_\_ SYSTEM  
R [ ] SQUARE FEET \_\_\_\_\_ N/A \_\_\_\_\_ SYSTEM  
A TYPE SYSTEM: [X] STANDARD [ ] FILLED [ ] MOUND [ ] \_\_\_\_\_  
I CONFIGURATION: [X] TRENCH [ ] BED [ ] \_\_\_\_\_

F LOCATION OF BENCHMARK: Nail with pink ribbon in corner of fence post N of site

I ELEVATION OF PROPOSED SYSTEM SITE [ 15.00 ] [ INCHES / FT ] [ ABOVE / BELOW ] BENCHMARK/REFERENCE POINT  
E BOTTOM OF DRAINFIELD TO BE [ 39.00 ] [ INCHES / FT ] [ ABOVE / BELOW ] BENCHMARK/REFERENCE POINT

D FILL REQUIRED: [ 0.00 ] INCHES EXCAVATION REQUIRED: [ 0.00 ] INCHES

The system is sized for 4 bedrooms with a maximum occupancy of 8 persons (2 per bedroom), for a total estimated flow of 400 gpd.

SPECIFICATIONS BY: (Joshua) Kameron Keen TITLE: CEHP

APPROVED BY: Cassandra Bonds TITLE: Environmental Specialist I Columbia CHD

DATE ISSUED: 06/07/2023 EXPIRATION DATE: 12/07/2024

DH 4016, 08/09 (Obsoletes all previous editions which may not be used)  
Incorporated: 64E-6.003, FAC

*Handwritten signature/initials*


23-0399

STATE OF FLORIDA  
DEPARTMENT OF ENVIRONMENTAL PROTECTION  
APPLICATION FOR CONSTRUCTION PERMIT

Permit Application Number \_\_\_\_\_

..... PART II - SITEPLAN : .....

Scale: Each block represents 10 feet and 1 inch = 40 feet.

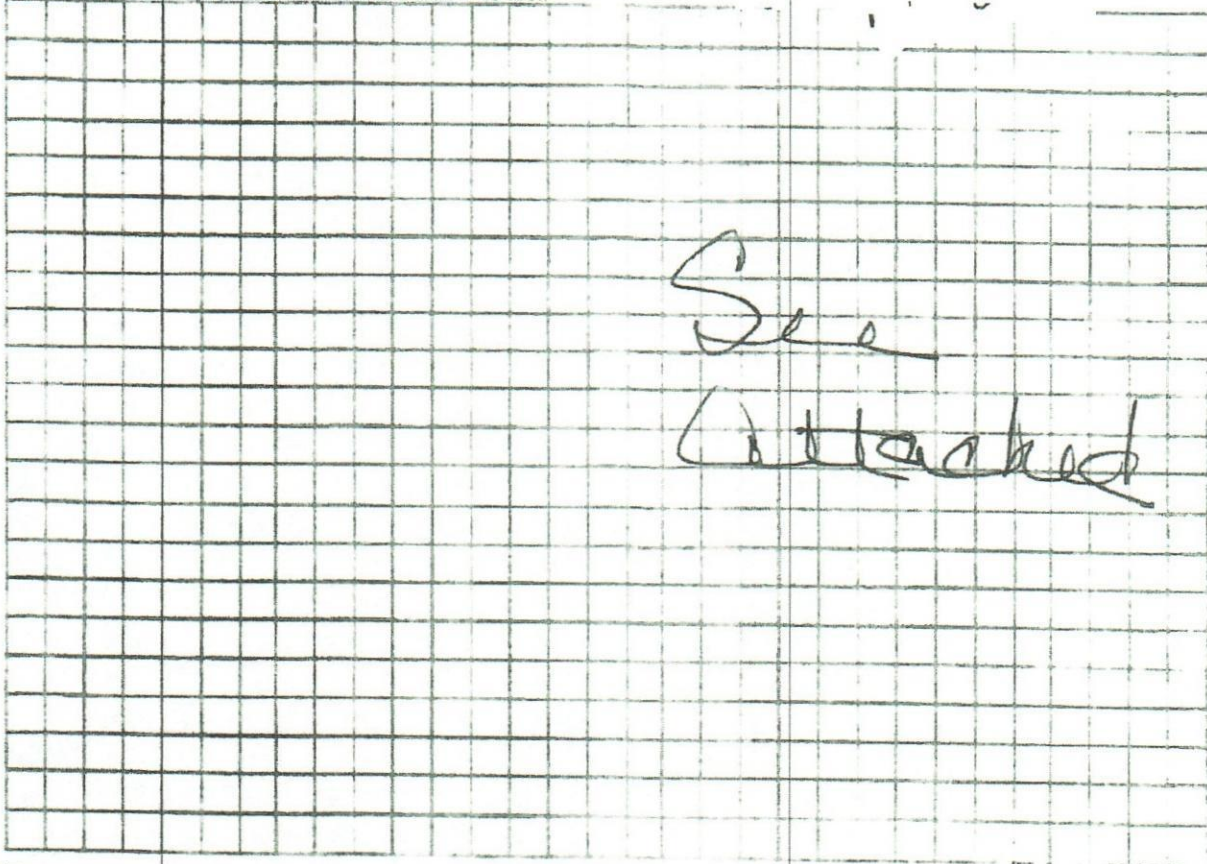

See  
Attached

Notes: \_\_\_\_\_



Site Plan submitted by: H. Veer 21-2064

Plan Approved  Not Approved \_\_\_\_\_ Date 5-30-23

By: Cassandra Bonds ESI Columbia County Health Department  
6/7/23

ALL CHANGES MUST BE APPROVED BY THE COUNTY HEALTH DEPARTMENT

23-0399

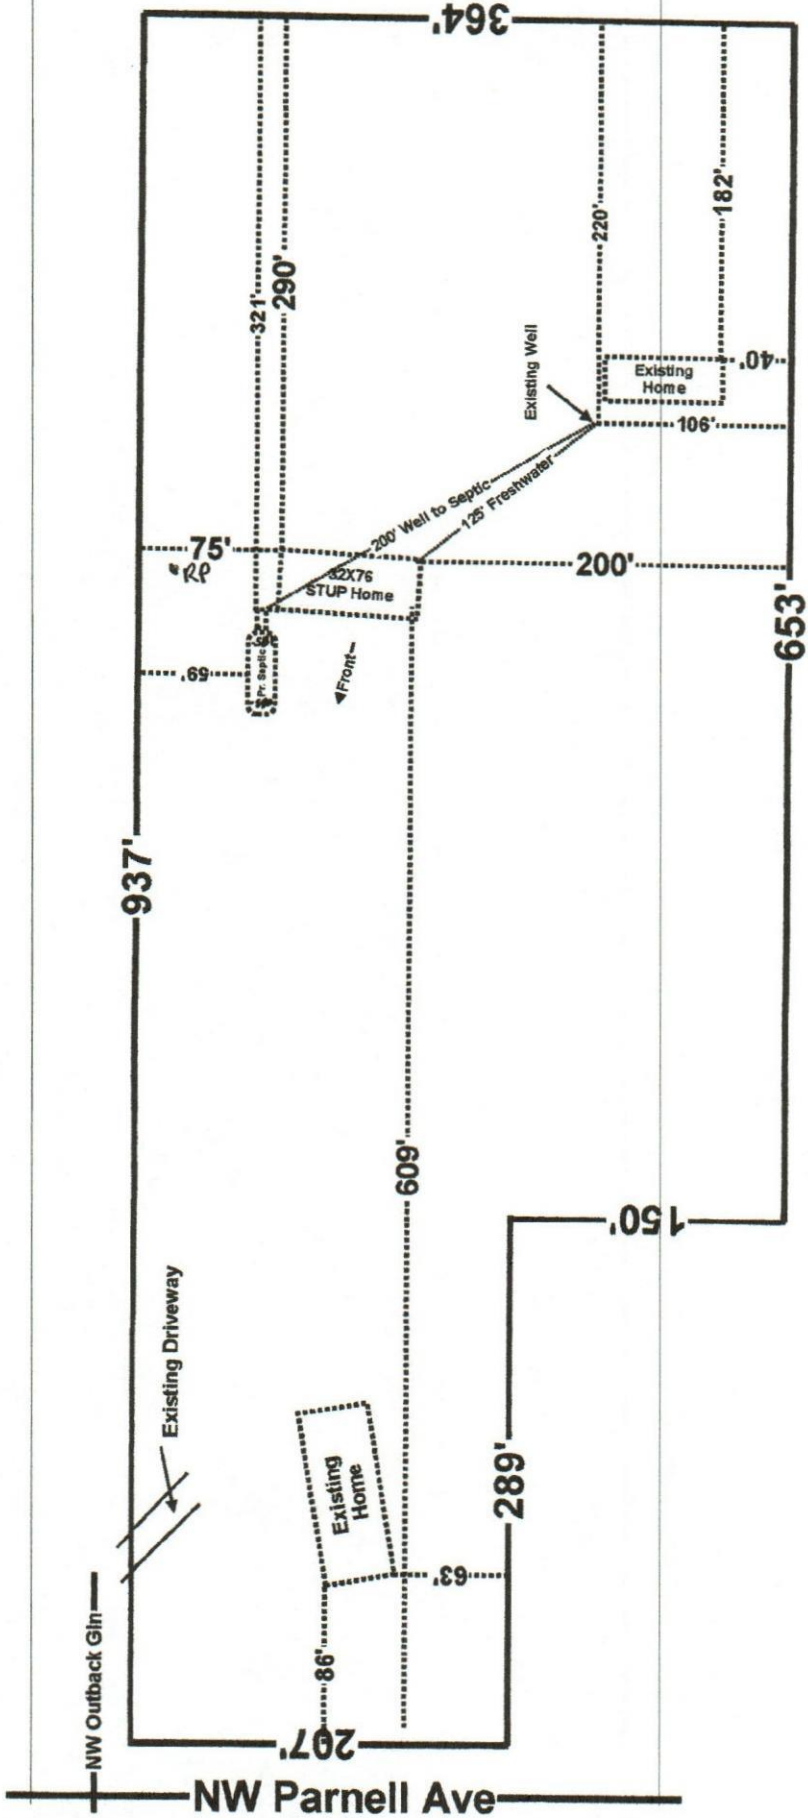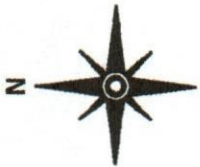

Brody Pack  
5/16/23

*Kamran Khan*  
S-30-23  
21-2064

Scale 1" = 100'  
6.84 Acres

Brian & Samantha Kleidon  
164 Outback Glen Lake City, FL  
Parcel: 33-2S-16-01816-006



STATE OF FLORIDA  
DEPARTMENT OF ENVIRONMENTAL PROTECTION  
ONSITE SEWAGE TREATMENT AND DISPOSAL  
SYSTEM (OSTDS)

PERMIT NO. 23-0399  
DATE PAID: 5/30/23  
FEE PAID: 310.00  
RECEIPT #: AP 1962797

APPLICATION FOR CONSTRUCTION PERMIT

APPLICATION FOR:  
 New System  
 Repair

Existing System  
 Abandonment

Holding Tank  
 Temporary  
 Innovative

APPLICANT: Samantha Kleidon

EMAIL: \_\_\_\_\_

AGENT: Kameron Keen

TELEPHONE: 352-356-1333

MAILING ADDRESS: 474 NE 628th St. Old Town, FL 32680

TO BE COMPLETED BY APPLICANT OR APPLICANT'S AUTHORIZED AGENT. SYSTEMS MUST BE CONSTRUCTED BY A PERSON LICENSED PURSUANT TO 489.105(3)(m) OR 489.552, FLORIDA STATUTES. IT IS THE APPLICANT'S RESPONSIBILITY TO PROVIDE DOCUMENTATION OF THE DATE THE LOT WAS CREATED OR PLATTED (MM/DD/YY) IF REQUESTING CONSIDERATION OF STATUTORY GRANDFATHER PROVISIONS.

PROPERTY INFORMATION

LOT: \_\_\_\_\_ BLOCK: \_\_\_\_\_ SUBDIVISION: \_\_\_\_\_ OSTDS REMEDIATION PLAN?  [ Y /  N ]

PROPERTY ID #: 33-25-16-01816-006 ZONING: \_\_\_\_\_ PLATTED: \_\_\_\_\_  
PROPERTY SIZE: 6.84 ACRES WATER SUPPLY:  PRIVATE PUBLIC  I/M OR EQUIVALENT:  [ Y /  N ]

IS SEWER AVAILABLE AS PER 381.0065, FS?  [ Y /  N ] DISTANCE TO SEWER: \_\_\_\_\_ FT

PROPERTY ADDRESS: 164 outback Glen Lake City FL 32055

DIRECTIONS TO PROPERTY: US-Hwy 41 N, (L) NW Winfield St, (R) NW Queen Rd, (R) Parnell Ave, (R) outback Glen

BUILDING INFORMATION

Unit No	Type of Establishment	<input checked="" type="checkbox"/> RESIDENTIAL		Commercial/Institutional System Design Table I, Chapter 62-6, FAC
		No. of Bedrooms	Building Area Sqft	
1	SFR-MH	4	2305	
2				
3				
4				

Floor/Equipment Drains  Other (Specify) \_\_\_\_\_

SIGNATURE: Kameron Keen 21-2064

DATE: 5/30/23