


SITE PLAN CHECKLIST

- ✓ 1) Property Dimensions
- ✓ 2) Footprint of proposed and existing structures (including decks), label these with existing addresses
- ✓ 3) Distance from structures to all property lines
- ✓ 4) Location and size of easements
- ✓ 5) Driveway path and distance at the entrance to the nearest property line
- N/A - 6) Location and distance from any waters; sink holes; wetlands; and etc.
- ✓ 7) Show slopes and or drainage paths
- ✓ 8) Arrow showing North direction


SITE PLAN EXAMPLE

Revised 7/1/15

NOTE:
 This site plan can be copied and used with the 911 Addressing Dept. application forms.

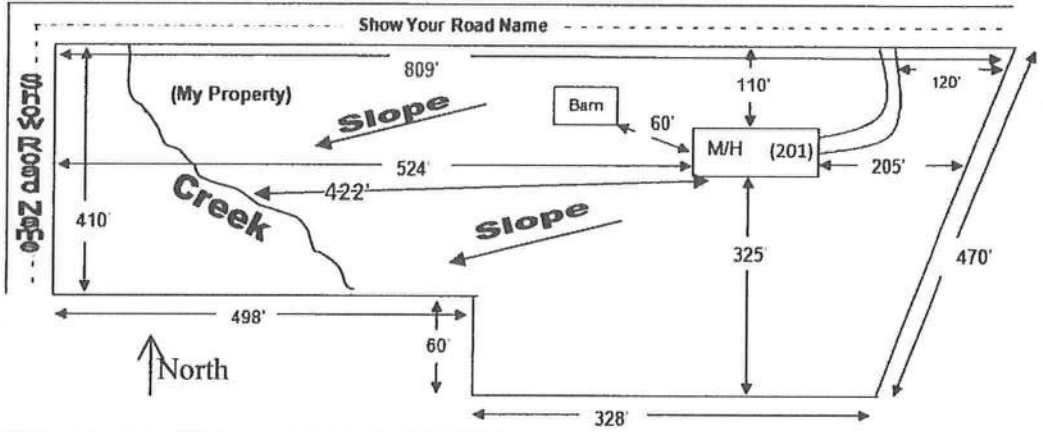

SITE ADDRESS:
 1399 SW SUNVIEW ST.
 FT WHITE, FL 32038

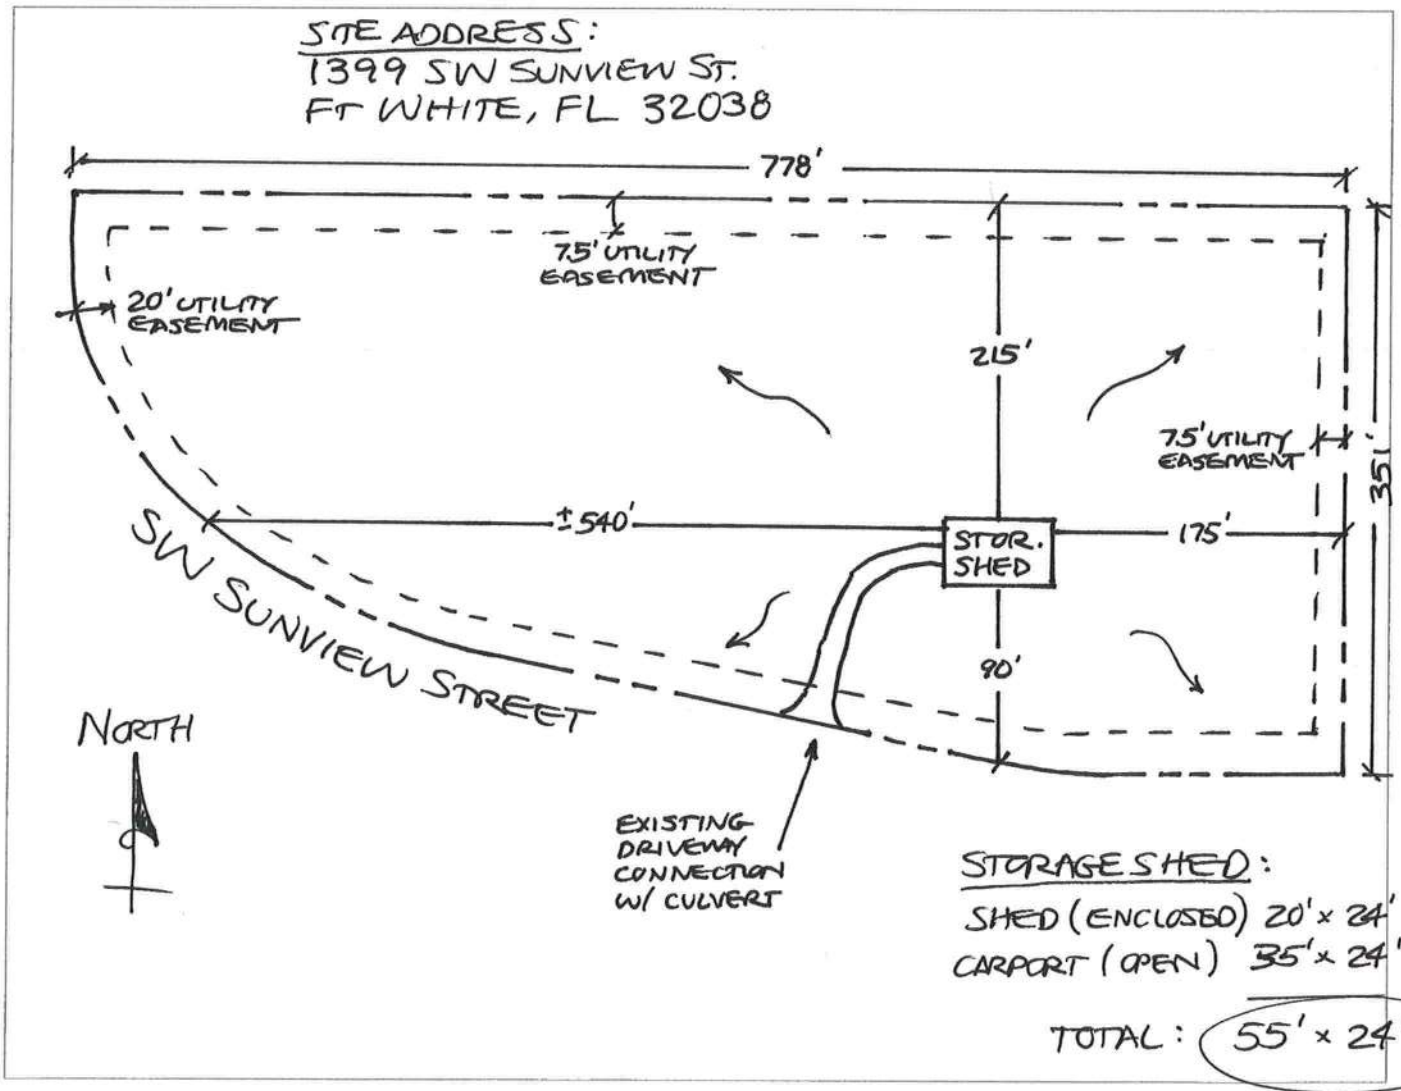

STORAGE SHED:
 SHED (ENCLOSED) 20' x 24'
 CARPORT (OPEN) 35' x 24'
 TOTAL: 55' x 24'