


REVISIONS

MIKE TODD CONSTRUCTION  
C/GC 006209  
149 NE BROWN ST.  
LAKE CITY, FL 32025

MR. GARY GENKE  
PARCEL #  
30-46-17-08914-000  
LAKE CITY FLORIDA

DESIGNER  
MIKE TODD  
149 NE BROWN ST.  
LAKE CITY, FL 32025

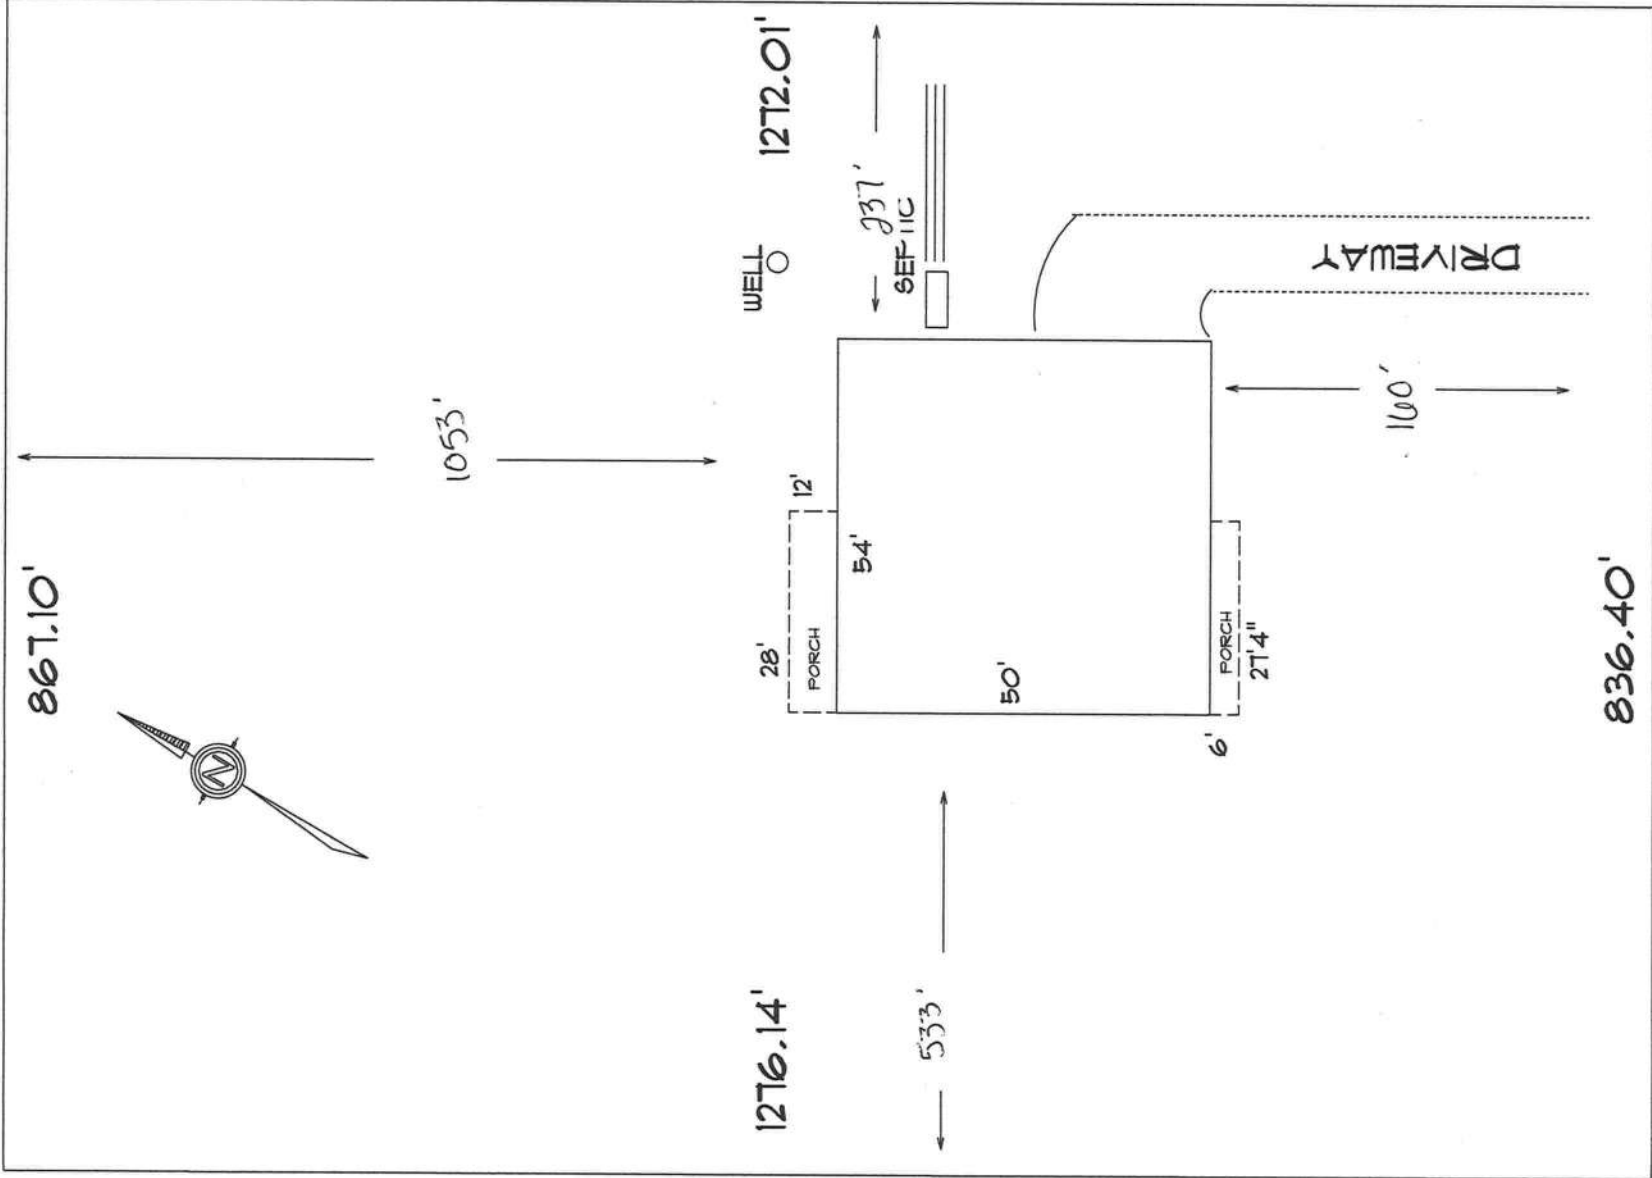

**SITE PLAN**