



OFFICE COPY

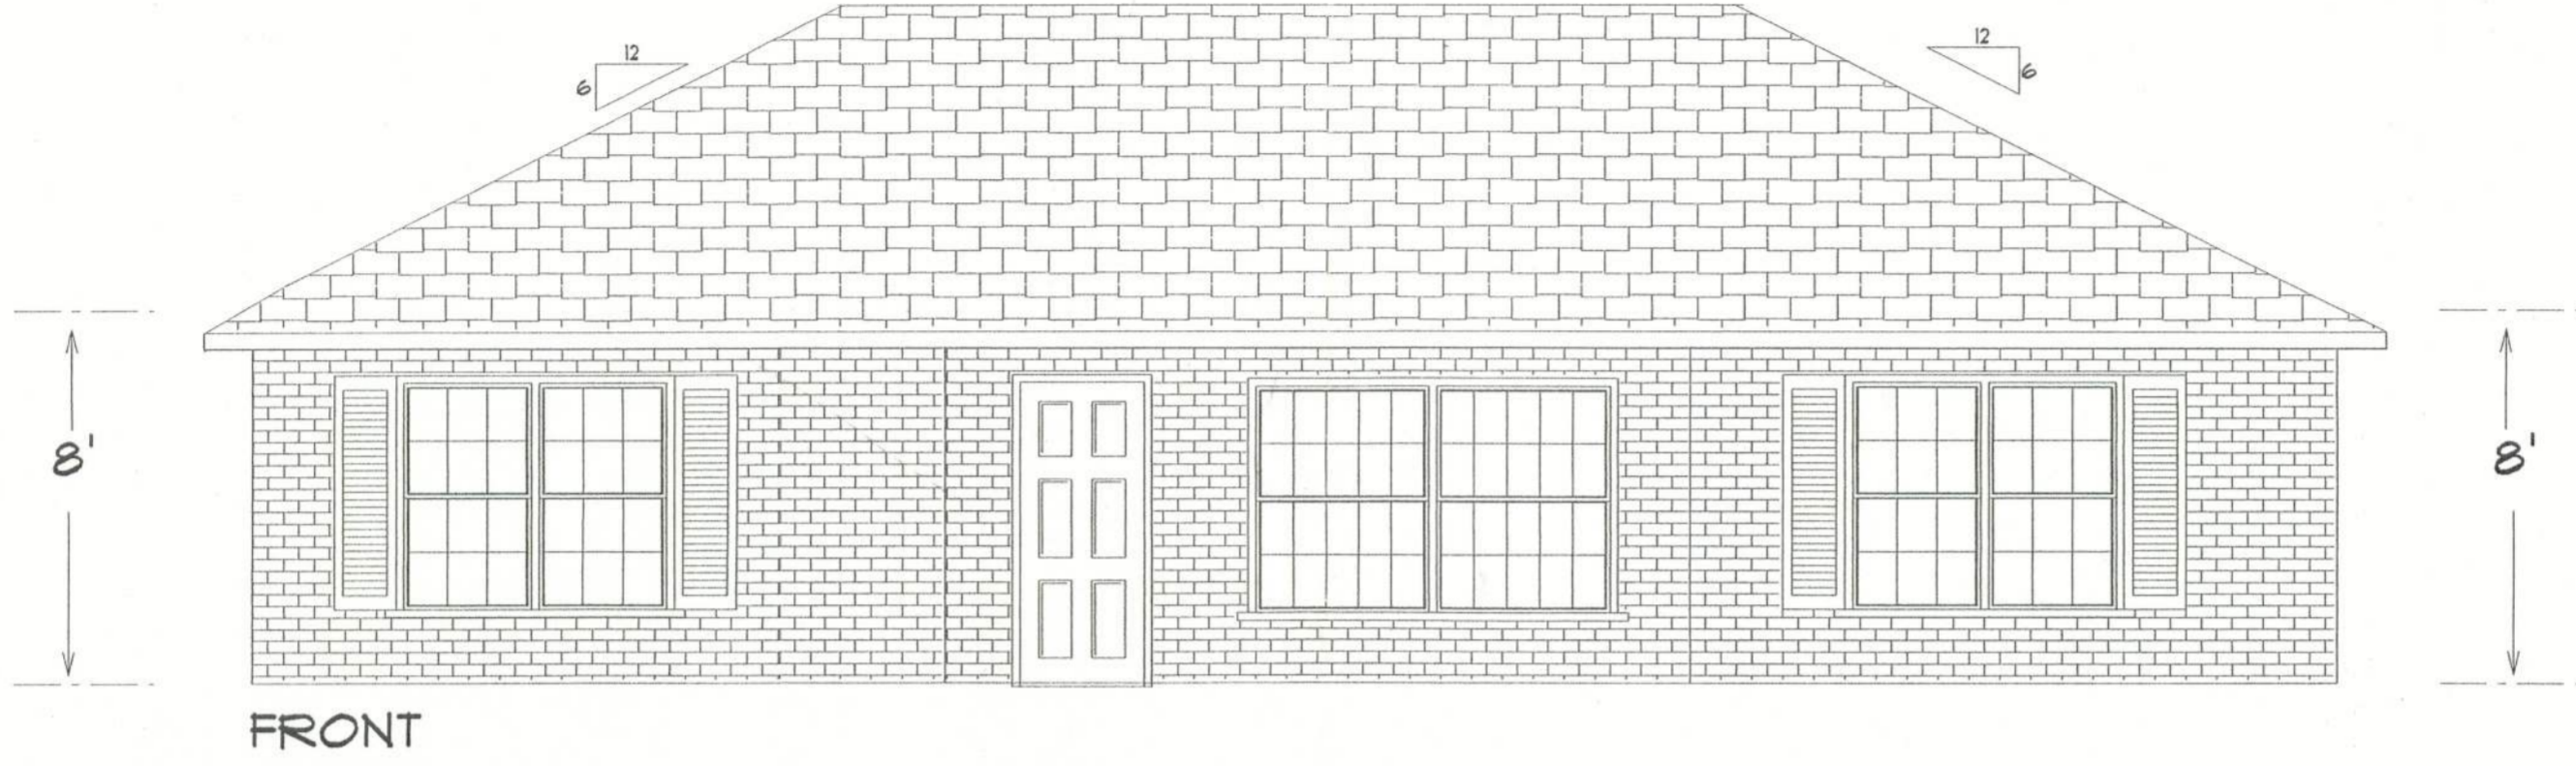

FRONT

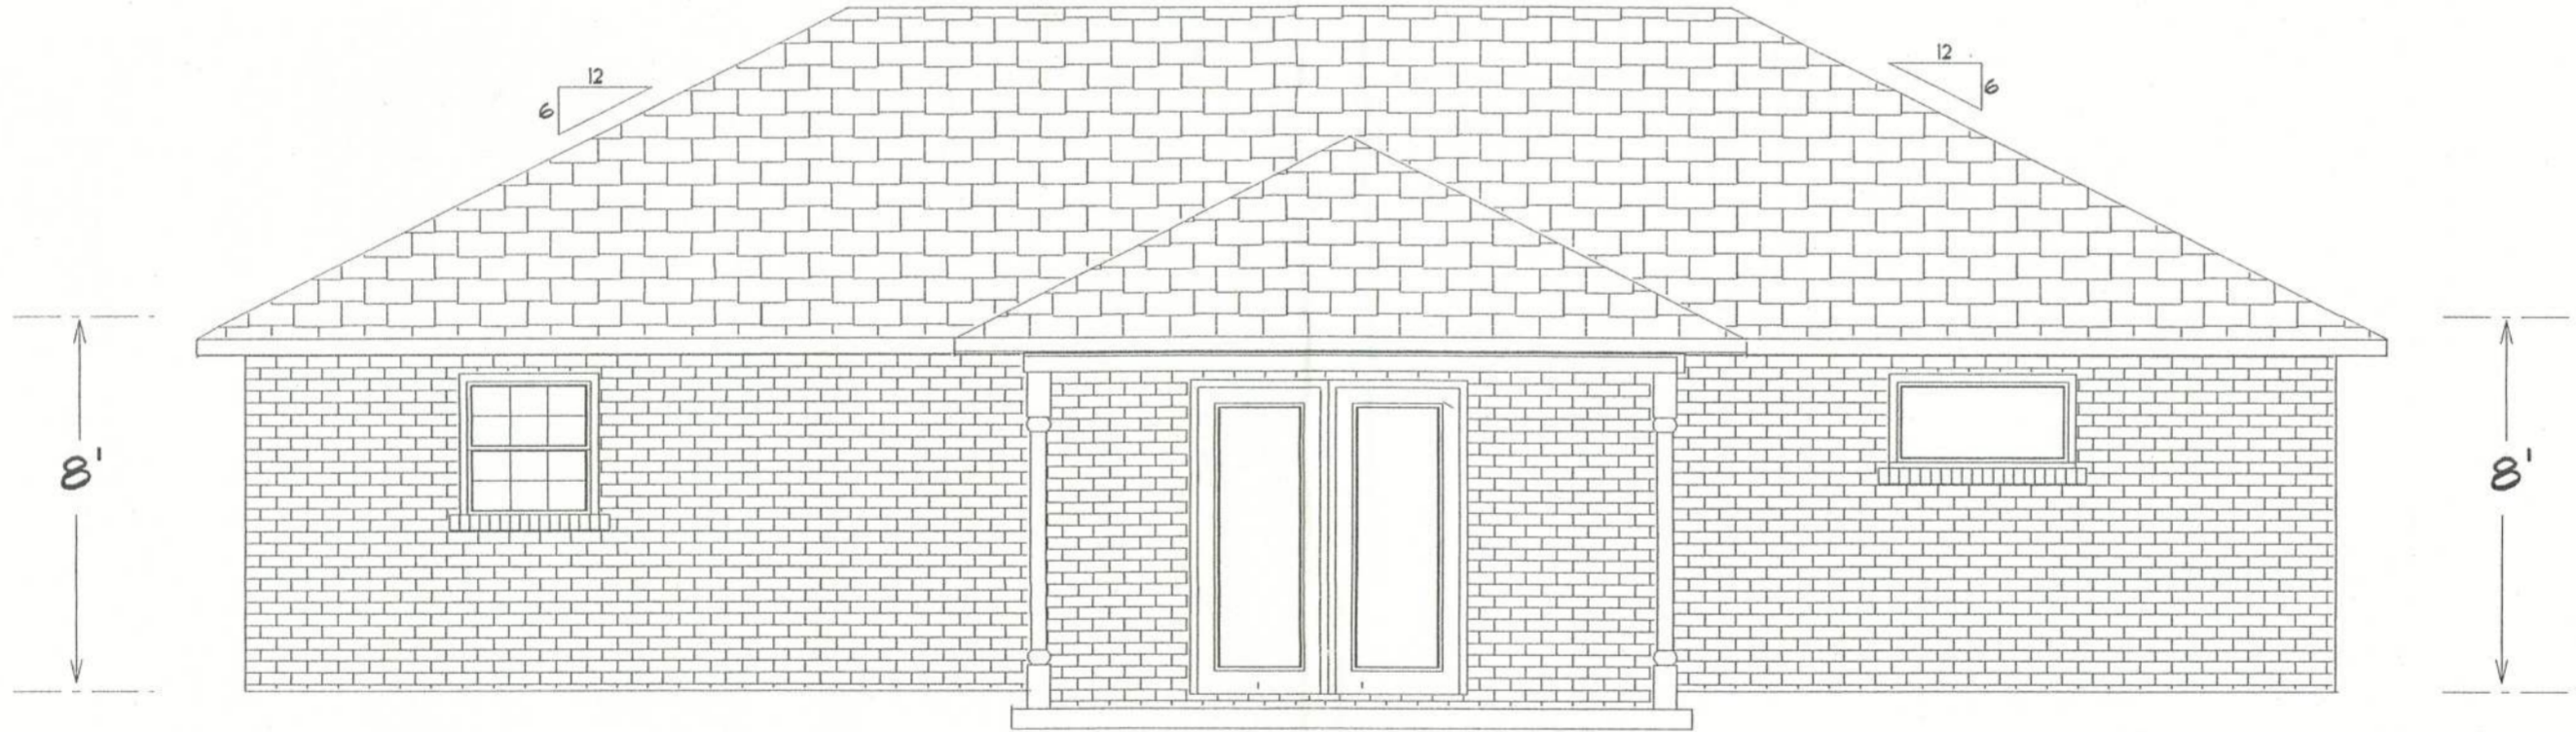

REAR

OFFICE COPY

JOB NAME
LITTLE

DESIGNER
MIKE TODD
135 N. COLBURN
LAKE CITY, FL

A CUSTOM HOME FOR MR. JASON LITTLE
MIKE TODD CONSTRUCTION