



STATE OF FLORIDA  
DEPARTMENT OF HEALTH  
ONSITE SEWAGE TREATMENT AND DISPOSAL  
SYSTEM  
APPLICATION FOR CONSTRUCTION PERMIT

PERMIT NO: 21-2582  
DATE PAID: 6/28/21  
FEE PAID: 400.00  
RECEIPT #: 1684191

APPLICATION FOR:

New System     Existing System     Holding Tank     Innovative  
 Repair     Abandonment     Temporary     \_\_\_\_\_

APPLICANT: Charles & Deborah Kalb  
AGENT: Susan L. Frazee TELEPHONE: (386) 292-6722  
MAILING ADDRESS: 346 NW Ivy Glen, Lake City, FL 32055

TO BE COMPLETED BY APPLICANT OR APPLICANT'S AUTHORIZED AGENT. SYSTEMS MUST BE CONSTRUCTED BY A PERSON LICENSED PURSUANT TO 489.105(3)(m) OR 489.552, FLORIDA STATUTES. IT IS THE APPLICANT'S RESPONSIBILITY TO PROVIDE DOCUMENTATION OF THE DATE THE LOT WAS CREATED OR PLATTED (MM/DD/YY) IF REQUESTING CONSIDERATION OF STATUTORY GRANDFATHER PROVISIONS.

PROPERTY INFORMATION

LOT: 10 BLOCK: \_\_\_\_\_ SUBDIVISION: Farway View PLATTED: \_\_\_\_\_

PROPERTY ID #: 26-35-16-02307-010 ZONING: \_\_\_\_\_ I/M OR EQUIVALENT:  Y /  N

PROPERTY SIZE: 0 ACRES WATER SUPPLY:  PRIVATE PUBLIC  <=2000GPD  >2000GPD

IS SEWER AVAILABLE AS PER 381.0065, FS?  Y /  N DISTANCE TO SEWER: 60 FT

PROPERTY ADDRESS: 614 NW Harris Lake Dr, Lake City, FL 32055

DIRECTIONS TO PROPERTY: US90W to NW Commerce Dr, (1.1 mi.)  
past Arby's to stay on NW Commerce Dr, turn  
Lane, left onto NW Harris Lake Dr. 3 miles

BUILDING INFORMATION

RESIDENTIAL     COMMERCIAL

Unit No	Type of Establishment	No. of Bedrooms	Building Area Sqft	Commercial/Institutional System Design Table 1, Chapter 64E-6, FAC
1	<u>Inground swimming pool</u>			<u>ORIGINAL ATTACHED</u>
2				
3				
4				

Floor/Equipment Drains     Other (Specify) \_\_\_\_\_  
SIGNATURE: Susan L. Frazee DATE: 5/13/2021

49785




STATE OF FLORIDA  
DEPARTMENT OF HEALTH  
APPLICATION FOR CONSTRUCTION PERMIT

Permit Application Number 21-0582

----- PART II - SITEPLAN -----

Scale: Each block represents 10 feet and 1 inch = 40 feet.

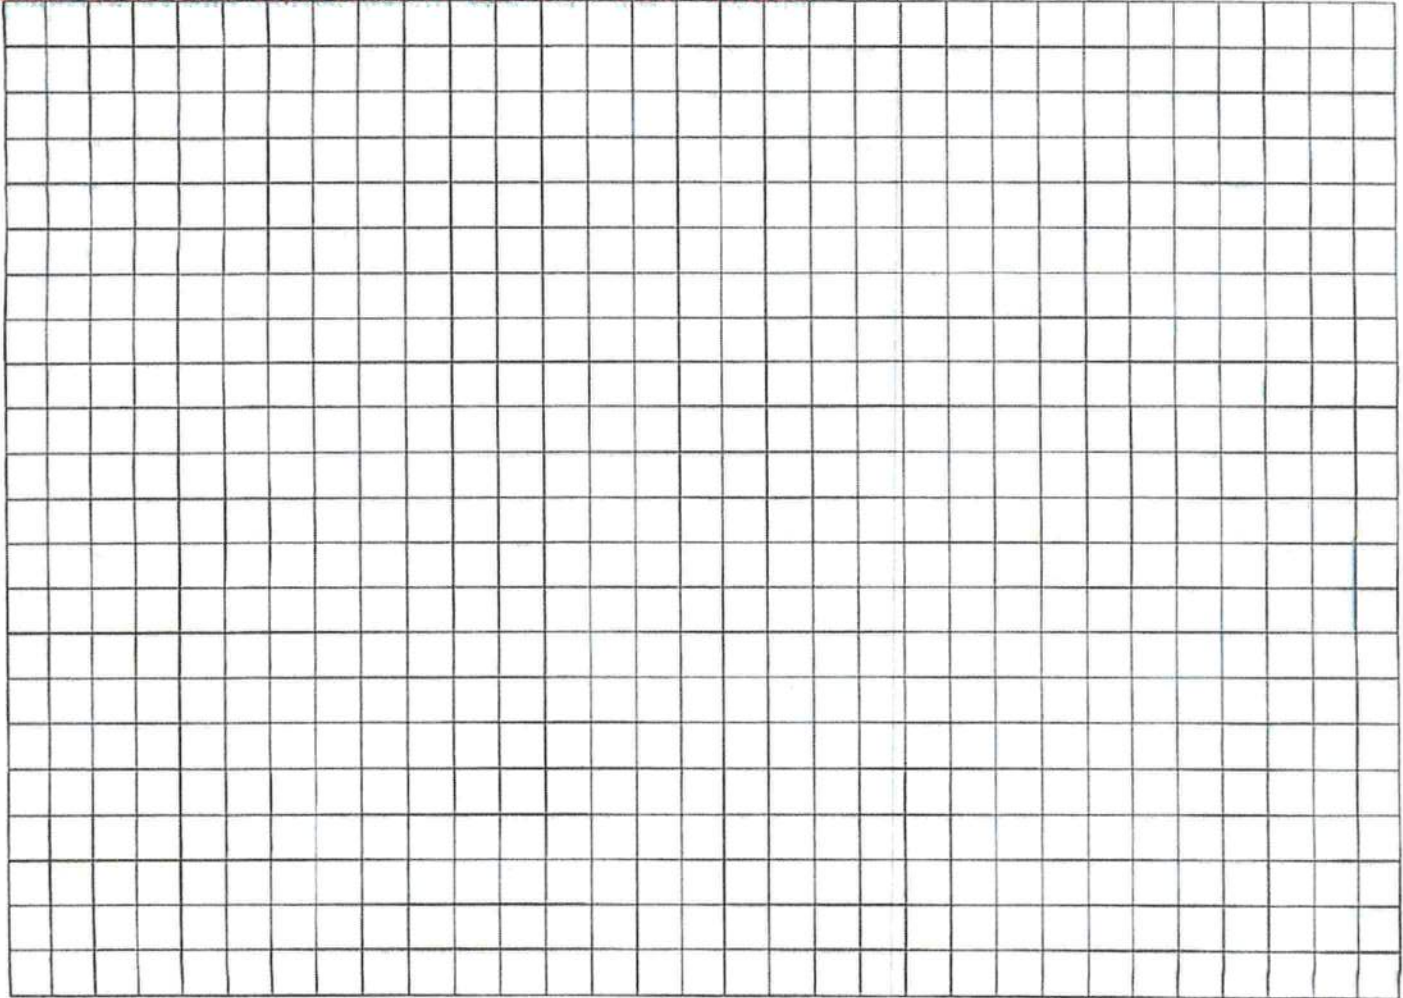

Notes: \_\_\_\_\_

See attached

Site Plan submitted by: Susan L. Fray TITLE \_\_\_\_\_ DATE: 5/13/2021  
Plan Approved  Not Approved \_\_\_\_\_ Date 6/30/2021  
By Kirk Rey Columbia County Health Department

ALL CHANGES MUST BE APPROVED BY THE COUNTY HEALTH DEPARTMENT