


DESIGNER
 MIKE TODD
 749 NE. BROWN ST.
 LAKE CITY, FL 32025

MR. GARY GERKE
 PARCEL #
 30-48-17-08913-000
 LAKE CITY FLORIDA

MIKE TODD CONSTRUCTION
 CGC 006209
 749 NE BROWN ST.
 LAKE CITY, FL 32025

REVISIONS



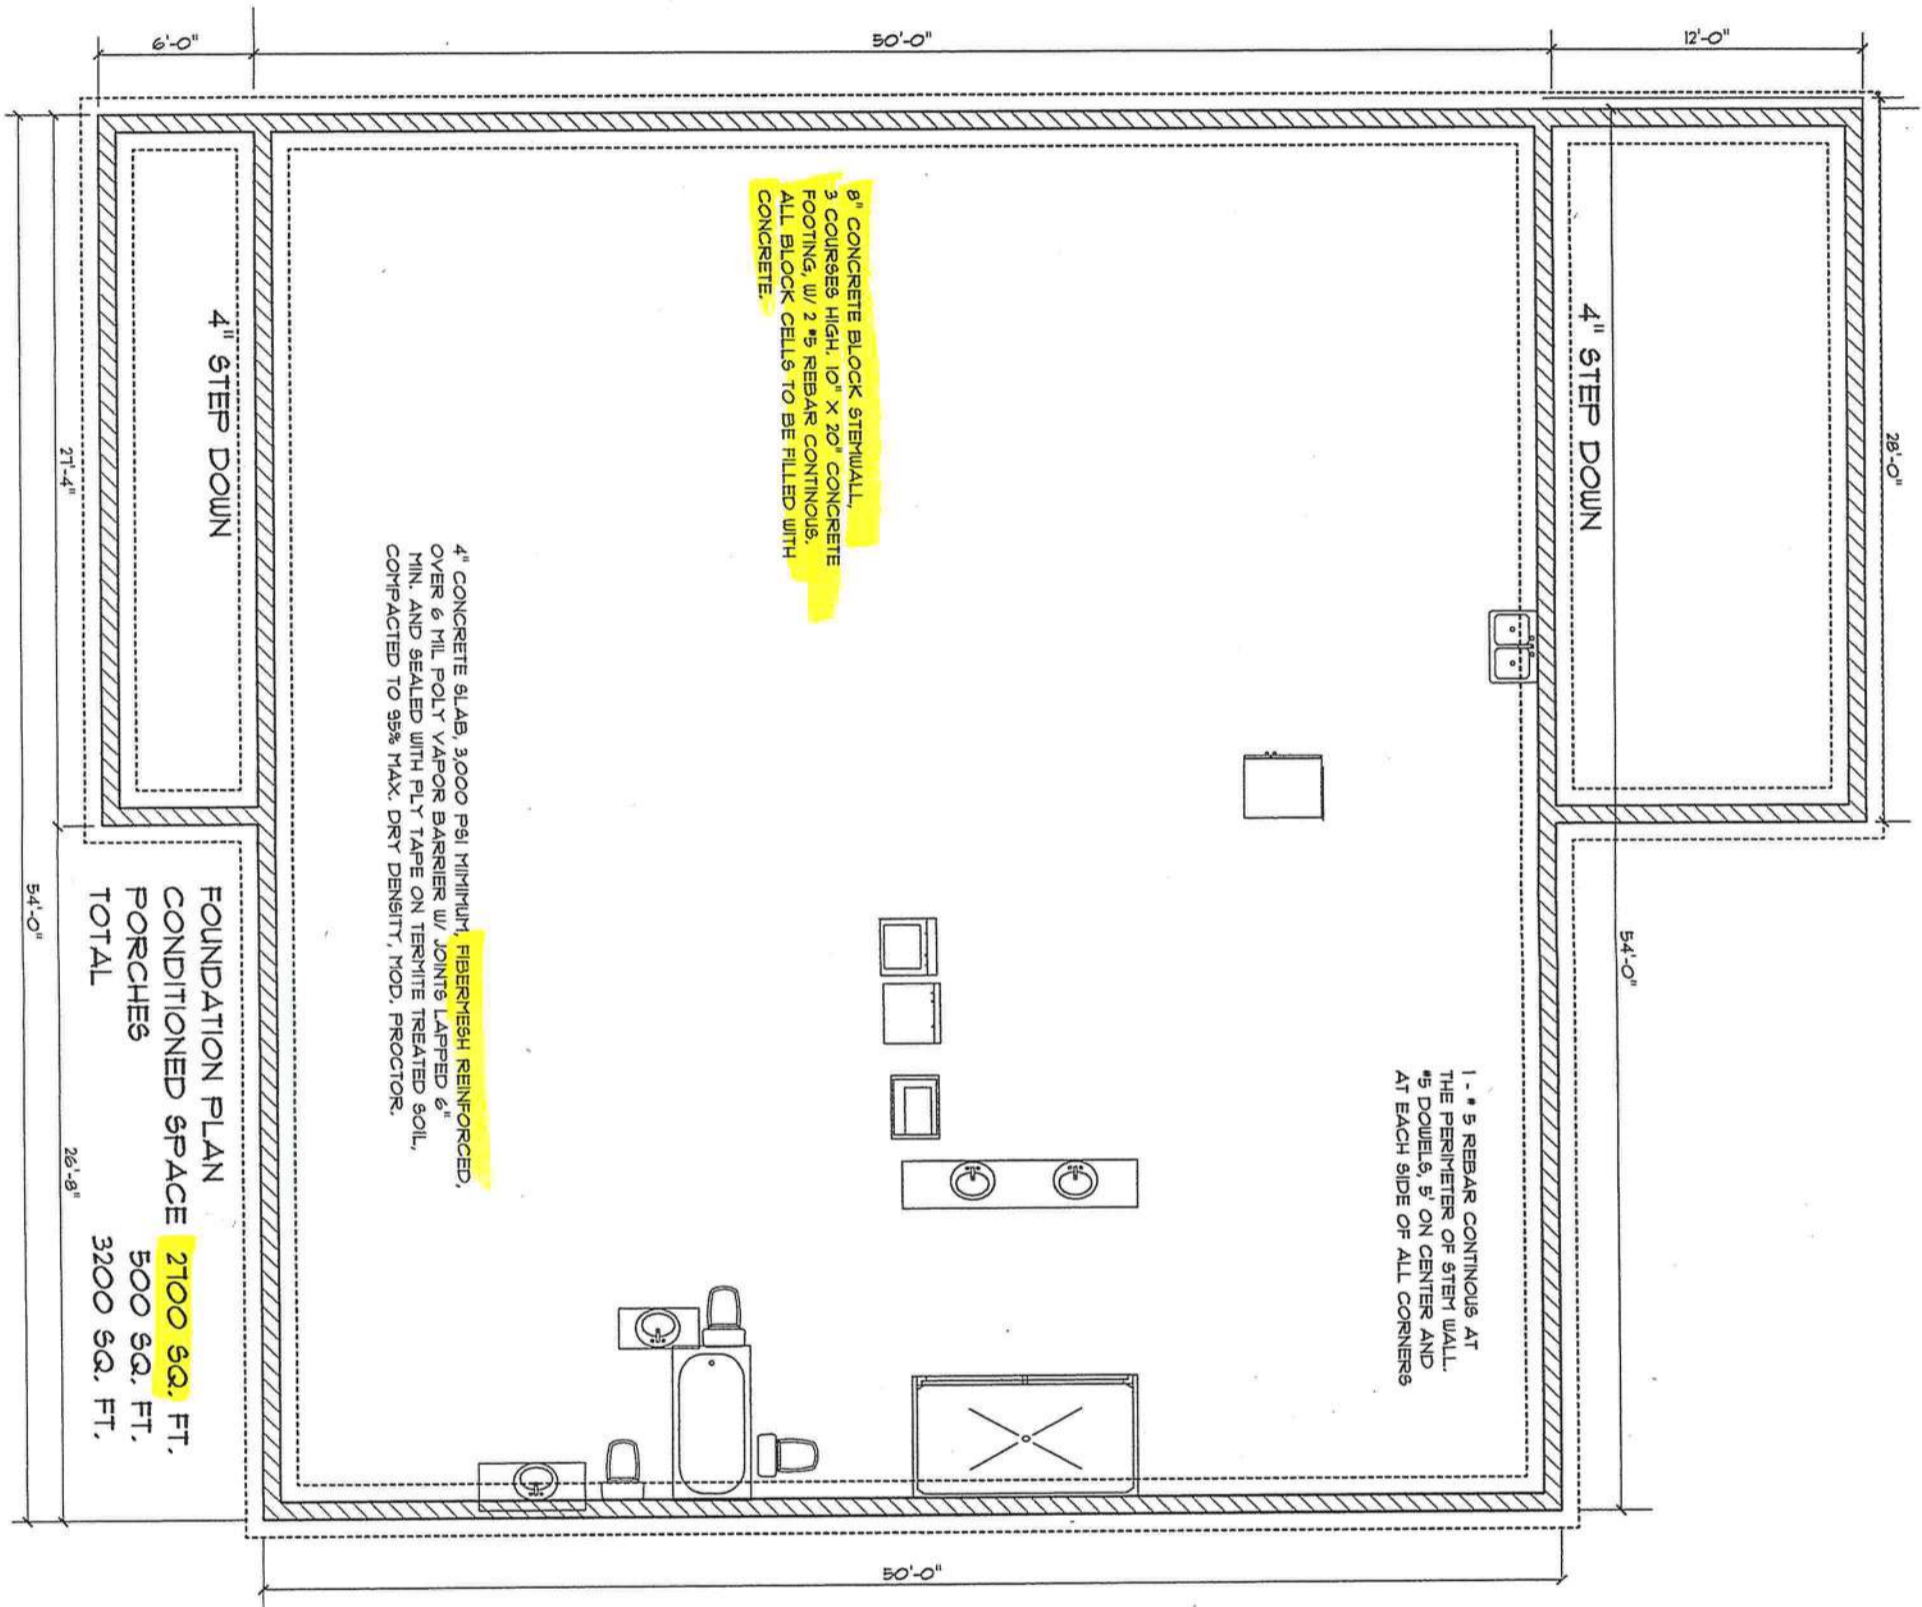

8" CONCRETE BLOCK STEPWALL,
 3 COURSES HIGH, 10" X 20" CONCRETE
 FOOTING, W/ 2 #5 REBAR CONTINUOUS.
 ALL BLOCK CELLS TO BE FILLED WITH
 CONCRETE.

4" CONCRETE SLAB, 3000 PSI MINIMUM, FIBERMESH REINFORCED,
 OVER 6 MIL POLY VAPOR BARRIER W/ JOINTS LAPPED 6"
 MIN. AND SEALED WITH PLY TAPE ON TERMITTE TREATED SOIL,
 COMPACTED TO 95% MAX. DRY DENSITY, MOD. PROCTOR.

1 - # 5 REBAR CONTINUOUS AT
 THE PERIMETER OF STEW WALL.
 #5 DOUBLES, 5' ON CENTER AND
 AT EACH SIDE OF ALL CORNERS



FOUNDATION PLAN
 CONDITIONED SPACE 2700 SQ. FT.
 PORCHES 500 SQ. FT.
 TOTAL 3200 SQ. FT.

MR. GARY GERKE
PARCEL #
30-48-17-08913-000
LAKE CITY FLORIDA

MIKE TODD CONSTRUCTION
CGC 006209
749 NE BROWN ST.
LAKE CITY, FL 32025

DESIGNER
MIKE TODD
749 NE, BROWN ST.
LAKE CITY, FL 32025

REVISIONS

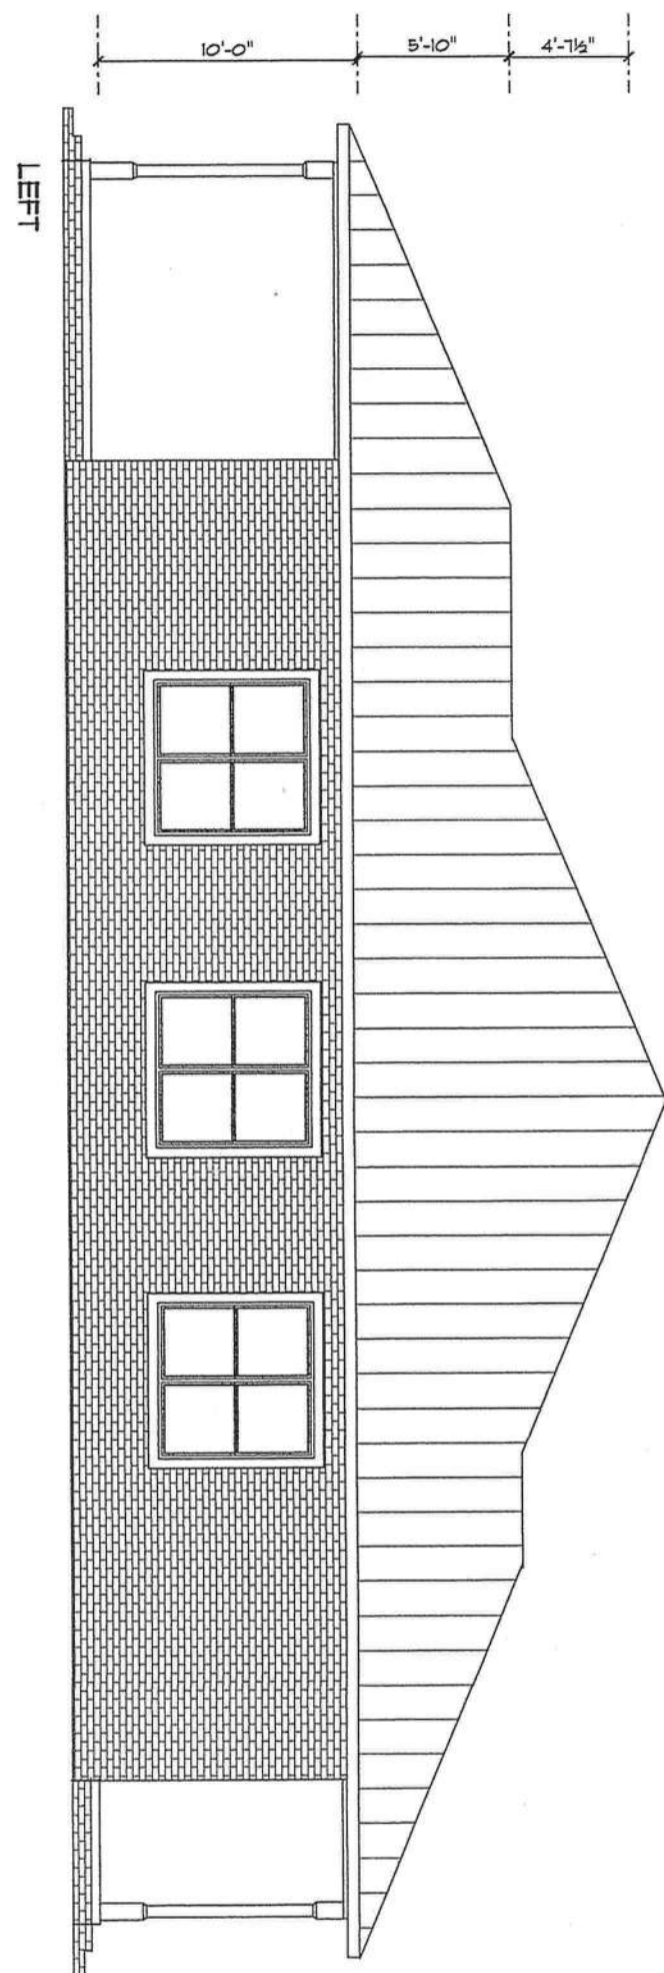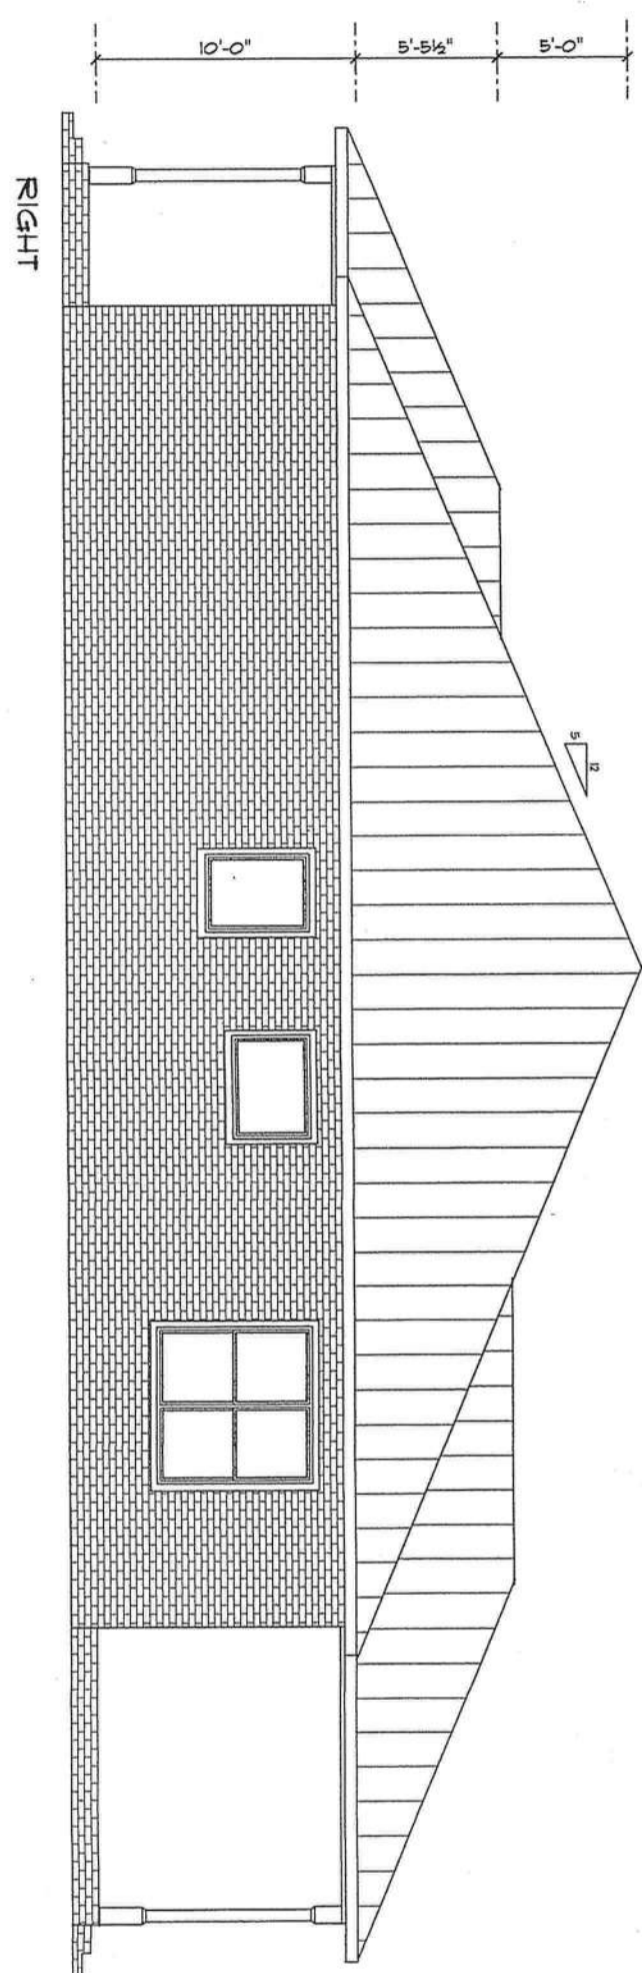


DESIGNER
 MIKE TODD
 749 NE. BROWN ST.
 LAKE CITY, FL 32025

MR. GARY GERKE
 PARCEL #
 30-45-17-08913-000
 LAKE CITY FLORIDA

MIKE TODD CONSTRUCTION
 CGC 006209
 749 NE BROWN ST.
 LAKE CITY, FL 32025

REVISIONS

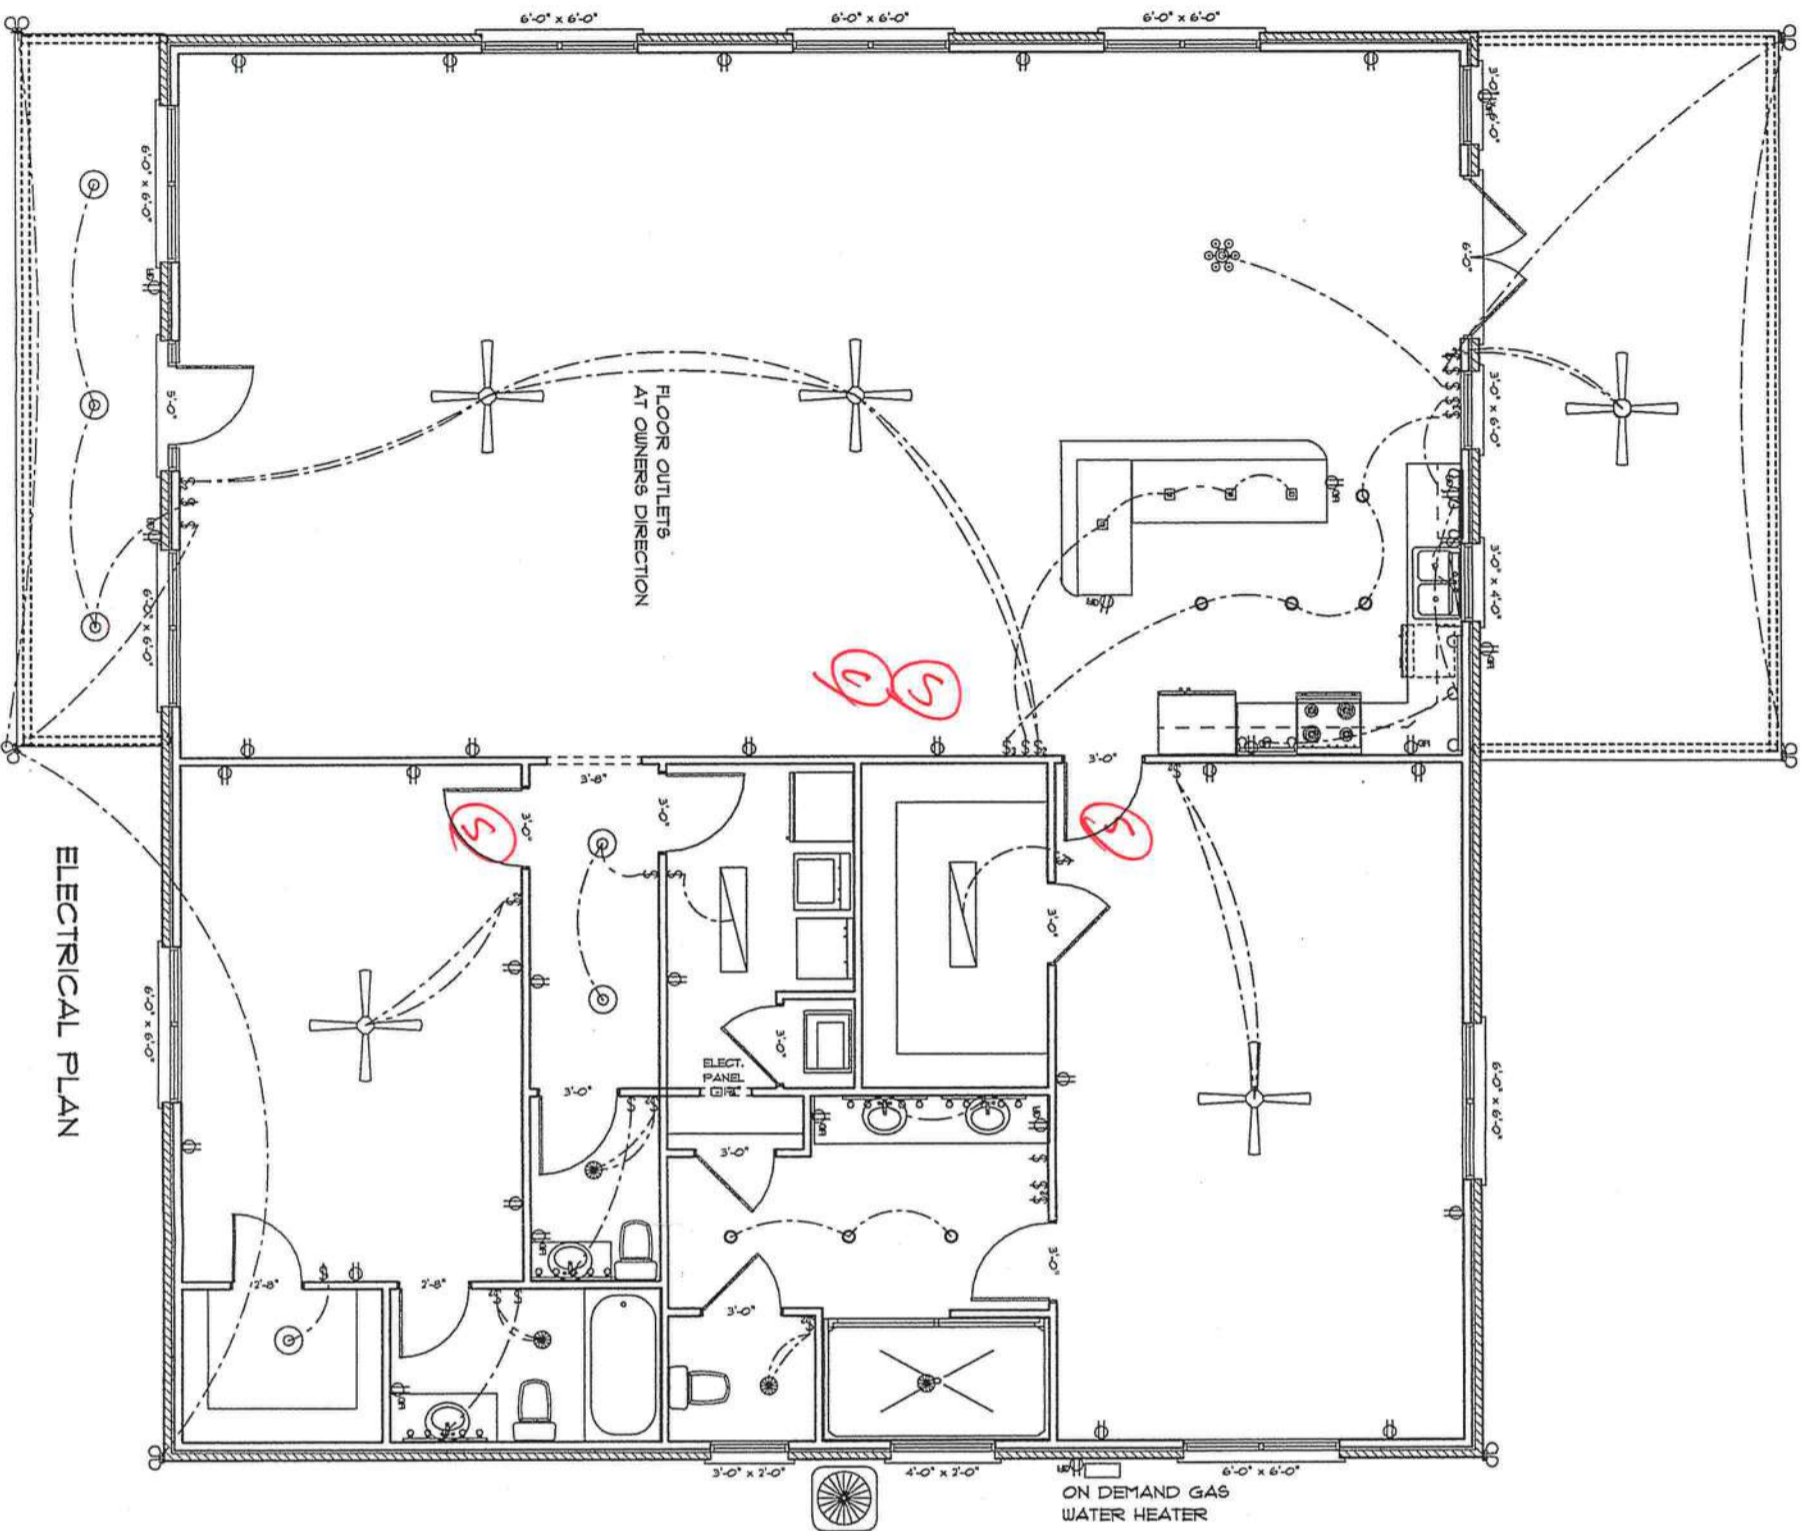

ELECTRICAL PLAN

ELECTRICAL LEGEND		
ELECTRICAL	COUNT	SYMBOL
CEILING FAN LIGHT		
CEILING LAMP FL		
CEILING LAMP SM		
CEILING LAMP LG		
EXT. LIGHT WALL		
EXT. LIGHT CEILING		
CHANDELIER		
PENDANT LIGHT		
EXT. FLOOD LIGHT		
RECESSED CAN LIGHT		
VANITY BAR LIGHT		
OUTLET		
220 V OUTLET		
GFI OUTLET		
WIP OUTLET		
SWITCH		
3 WAY SWITCH		
DOUBLE SWITCH		

ELECTRICAL PLAN NOTES


- E-1 WIRE ALL APPLANCES, HVAC UNITS AND OTHER EQUIPMENT PER MANUFACTURERS SPECIFICATIONS
- E-2 CONSULT OWNER FOR ALL AUDIO, VIDEO, AND SECURITY WIRING.
- E-3 ALL SMOKE DETECTORS SHALL BE 120 V W/ BATTERY BACKUP AND SHALL BE INTERLOCKED TOGETHER. INSTALLED PER CURRENT BUILDING CODE.
- E-4 ALL INSTALLATIONS SHALL BE ACCORDING TO NATIONAL ELECTRIC CODE
- E-5 ELECTRICAL CONTRACTOR SHALL BE RESPONSIBLE FOR DESIGN AND SIZING OF ELECTRICAL SERVICE AND CIRCUITS.
- E-6 ALL GFI AND AFCI CIRCUITS TO BE ACCORDING TO CURRENT ELECTRICAL CODE

MR. GARY GERKE
 PARCEL #
 30-45-17-08913-000
 LAKE CITY FLORIDA


MIKE TODD CONSTRUCTION
 CGC 006209
 149 NE BROWN ST.
 LAKE CITY, FL 32025

DESIGNER
 MIKE TODD
 149 NE. BROWN ST.
 LAKE CITY, FL 32025

REVISIONS

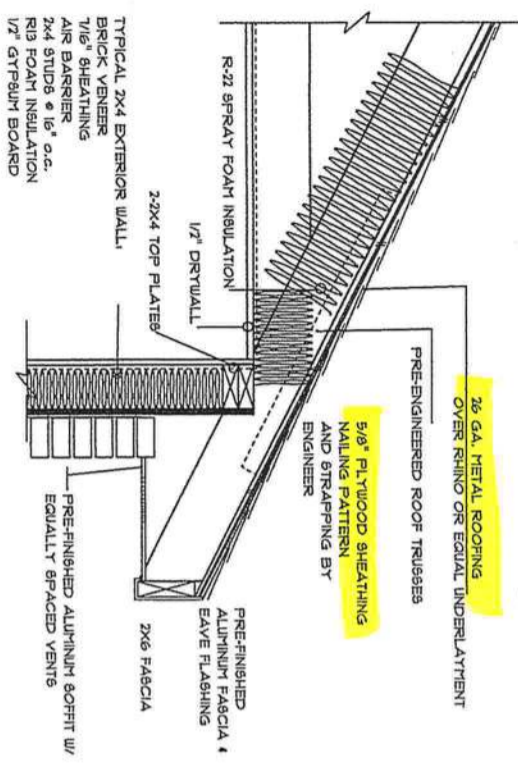


BRICK VENEER EAVE

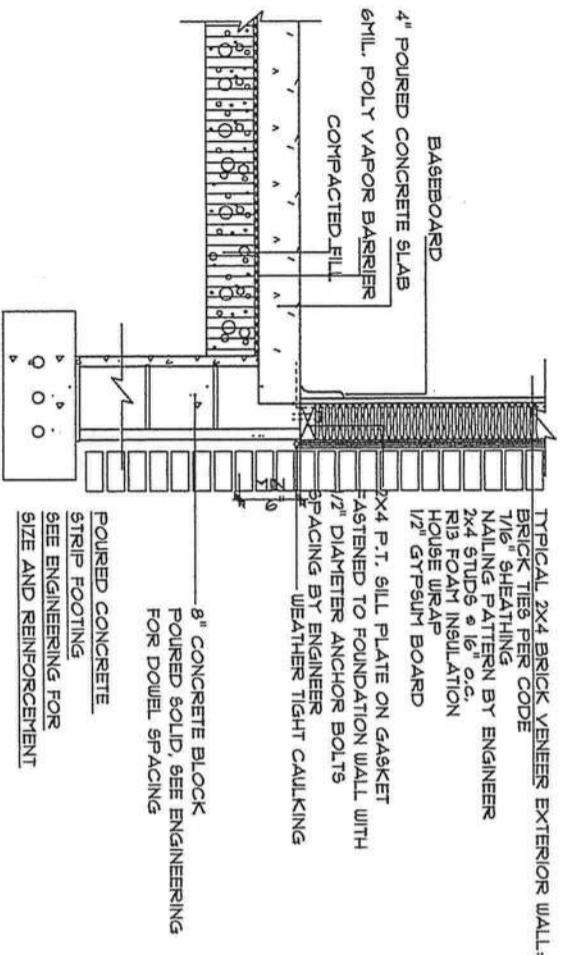

TYPICAL WALL SECTION
NON - STRUCTURAL DATA

SLAB ON GRADE
BRICK VENEER 1/4" STUD

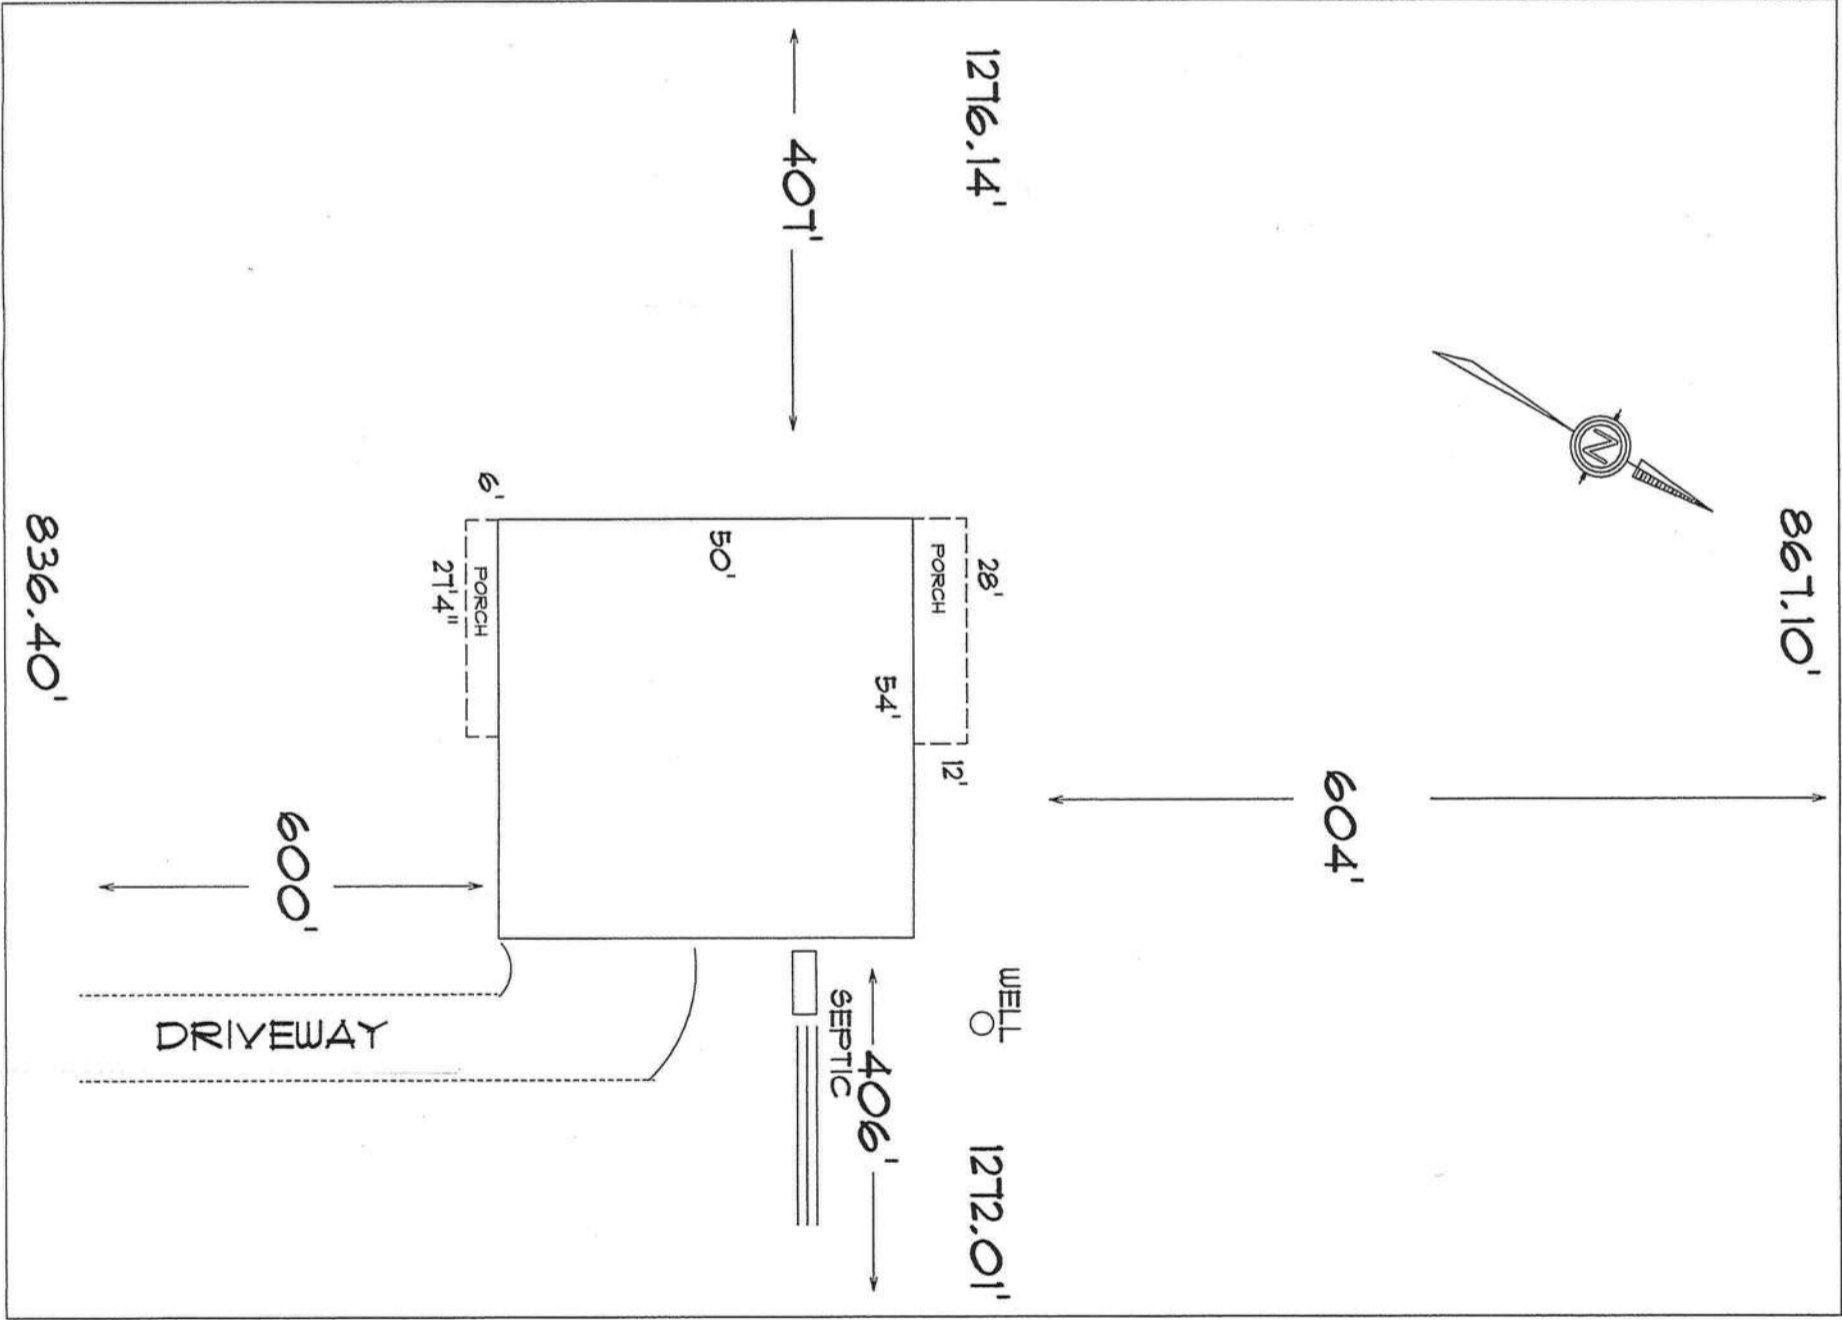

SITE PLAN

REVISIONS

MIKE TODD CONSTRUCTION
CGC 006209
749 NE BROWN ST.
LAKE CITY, FL 32025

MR. GARY GERKE
PARCEL #
30-46-17-08914-000
LAKE CITY FLORIDA

DESIGNER
MIKE TODD
749 NE. BROWN ST.
LAKE CITY, FL 32025