

POOL



STATE OF FLORIDA  
DEPARTMENT OF ENVIRONMENTAL PROTECTION  
ONSITE SEWAGE TREATMENT AND DISPOSAL  
SYSTEM (OSTDS)

PERMIT NO. 26-0482  
DATE PAID: 3/31/26  
FEE PAID: 43.08  
RECEIPT #: 2294377

APPLICATION FOR CONSTRUCTION PERMIT

APPLICATION FOR:

- New System       Existing System       Holding Tank       Innovative
- Repair             Abandonment             Temporary

APPLICANT: GREGORY L WILLIAMS      EMAIL: lamanda.mote@gmail.com

AGENT: Lamanda Mote      TELEPHONE: 386-288-9673

MAILING ADDRESS: 301 SW Faul Court Lake City FL 32024

TO BE COMPLETED BY APPLICANT OR APPLICANT'S AUTHORIZED AGENT. SYSTEMS MUST BE CONSTRUCTED BY A PERSON LICENSED PURSUANT TO 489.105(3)(m) OR 489.552, FLORIDA STATUTES. IT IS THE APPLICANT'S RESPONSIBILITY TO PROVIDE DOCUMENTATION OF THE DATE THE LOT WAS CREATED OR PLATTED (MM/DD/YY) IF REQUESTING CONSIDERATION OF STATUTORY GRANDFATHER PROVISIONS.

PROPERTY INFORMATION      OSTDS REMEDIATION PLAN?  Y /  N

LOT: 55    BLOCK: N/A    SUBDIVISION: ROLLING MEADOWS    PLATTED: 2005

PROPERTY ID #: 15-4S-16-03023-555 (13949)    ZONING: \_\_\_\_\_    I/M OR EQUIVALENT:  Y /  N

PROPERTY SIZE: .5 ACRES    WATER SUPPLY:  PRIVATE    PUBLIC  <=2000GPD     >2000GPD

IS SEWER AVAILABLE AS PER 381.0065, FS?  Y /  N      DISTANCE TO SEWER: 45 FT

PROPERTY ADDRESS: 202 SW MORNING GLORY DRLAKE CITY, FL 32024

DIRECTIONS TO PROPERTY: Right onto NE Franklin St, Left onto Main Blvd,  
Right onto W Duval St, Right onto SW Sisters Welcome rd,  
Right onto SW Hope Henry St, Left onto SW Morning Glory Dr, Dest 600ft on Right

BUILDING INFORMATION       RESIDENTIAL       COMMERCIAL

Unit No.	Type of Establishment	No. of Bedrooms	Building Area Sqft	Commercial/Institutional System Design Table I, Chapter 62-6, FAC
1	New Pool			
2				
3				
4				

Floor/Equipment Drains       Other (Specify) \_\_\_\_\_

SIGNATURE: Lamanda Mote      DATE: 03/18/2026


STATE OF FLORIDA  
DEPARTMENT OF ENVIRONMENTAL PROTECTION  
APPLICATION FOR CONSTRUCTION PERMIT

Permit Application Number

26-0282

PART II SITEPLAN

Scale: Each block represents 10 feet and 1 inch = 40 feet

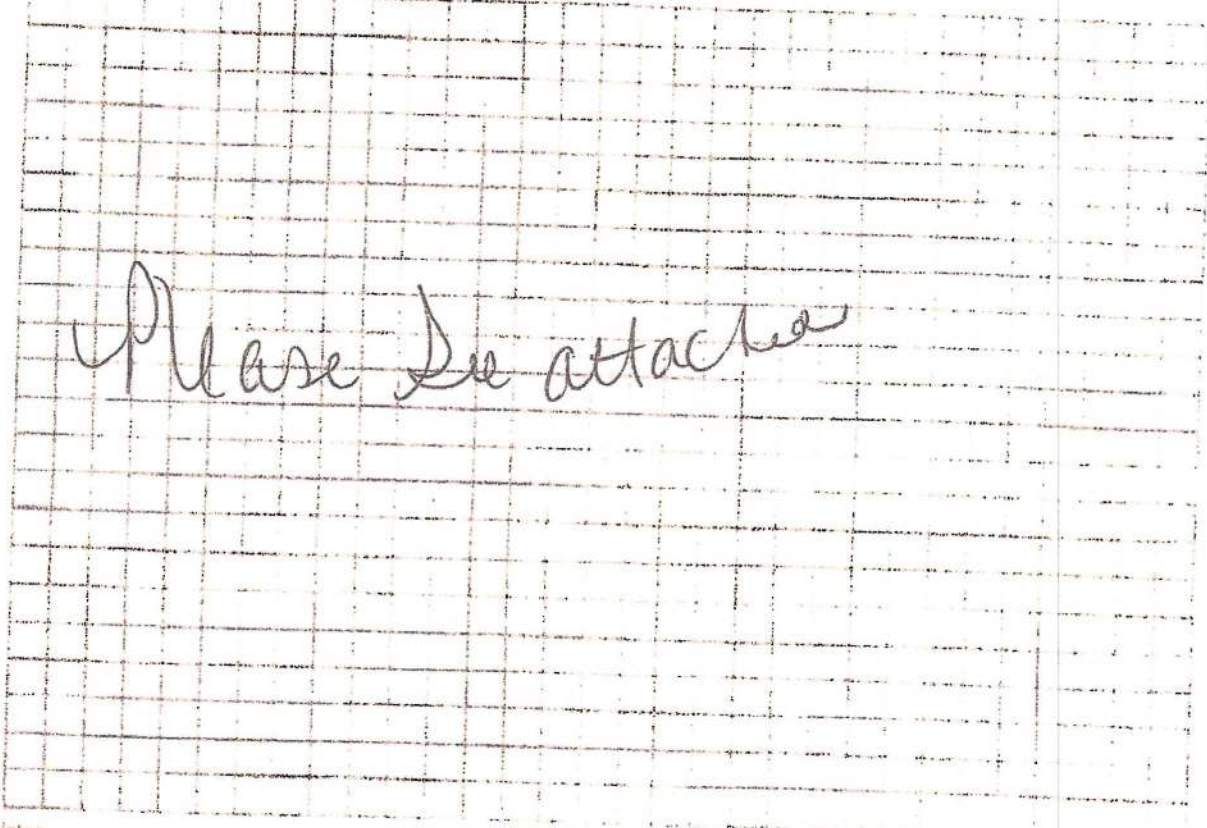

Notes

Site Plan submitted by

*Jamuel...*

Plan Approved

Not Approved

By

*[Signature]*

*Wendy...*

Date 3/20/24

County Health Department


ALL CHANGES MUST BE APPROVED BY THE COUNTY HEALTH DEPARTMENT

DEP 4015, 08-21-2022 (Obsoletes previous editions which may not be used);  
incorporated, 62-6 004 F.A.C.

26-0288

William S. Hendry 2001

202 sud morning glory  
lucidity pc 32004

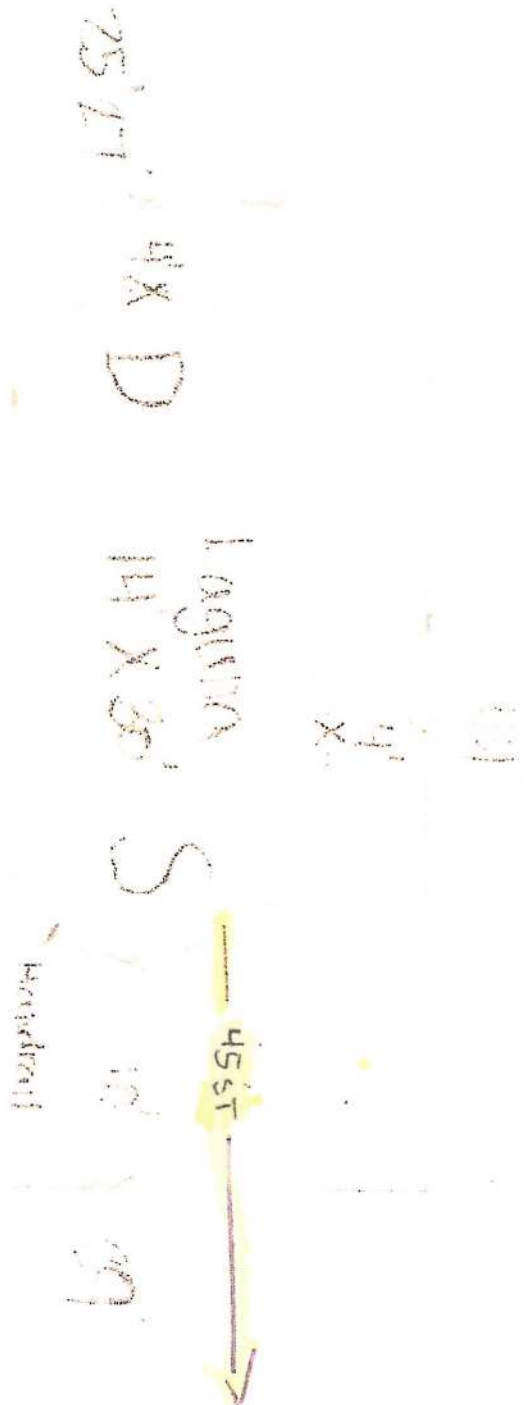

11.5.6

  
Columbus 3/12/26

ORNING GLENN ST



0 20 40 60 80 100 120 140 160 180 200 ft