

FW

\$350



STATE OF FLORIDA  
DEPARTMENT OF ENVIRONMENTAL PROTECTION  
ONSITE SEWAGE TREATMENT AND DISPOSAL  
SYSTEM (OSTDS)

PERMIT NO. 26-0401  
DATE PAID: 5-4-26  
FEE PAID: \$350.00  
RECEIPT #: 2303795

APPLICATION FOR CONSTRUCTION PERMIT

APPLICATION FOR:

- New System     Existing System     Holding Tank     Innovative
- Repair     Abandonment     Temporary

APPLICANT: TIMOTHY HARVEY    EMAIL: TIMOTICO@GMAIL.COM

AGENT: TIMOTHY HARVEY    TELEPHONE: 603-726-6050 \*

MAILING ADDRESS: 1101 SW HIGH FIELD TERR, LAKE CITY 32024

TO BE COMPLETED BY APPLICANT OR APPLICANT'S AUTHORIZED AGENT. SYSTEMS MUST BE CONSTRUCTED BY A PERSON LICENSED PURSUANT TO 489.105(3) (m) OR 489.552, FLORIDA STATUTES. IT IS THE APPLICANT'S RESPONSIBILITY TO PROVIDE DOCUMENTATION OF THE DATE THE LOT WAS CREATED OR PLATTED (MM/DD/YY) IF REQUESTING CONSIDERATION OF STATUTORY GRANDFATHER PROVISIONS.

PROPERTY INFORMATION

OSTDS REMEDIATION PLAN? [ Y / N ]

LOT: 50 BLOCK: N/A SUBDIVISION: Meadowlands P-3 PLATTED: \_\_\_\_\_

PROPERTY ID #: 36-58-16-03761-150 ZONING: AG I/M OR EQUIVALENT: [ Y /  N ]

PROPERTY SIZE: 5 ACRES WATER SUPPLY: [ X ] PRIVATE PUBLIC [ ] <=2000GPD [ ] >2000GPD

IS SEWER AVAILABLE AS PER 381.0065, FS? [ Y /  N ] DISTANCE TO SEWER: N/A FT

PROPERTY ADDRESS: 1101 SW HIGH FIELD TERR, LAKE CITY

DIRECTIONS TO PROPERTY: OFF TUSTENGLBEE RD @ CROSS RD of HERLONG - RIGHT ON Meadowlands - RIGHT ON HIGH FIELD TERR -

BUILDING INFORMATION

[ ] RESIDENTIAL    [ ] COMMERCIAL

Unit No.	Type of Establishment	No. of Bedrooms	Building Area Sqft	Commercial/Institutional System Design Table I, Chapter 62-6, FAC
1	<u>HOUSE</u>	<u>2</u>	<u>1222</u>	<u>original found.</u>
2	_____	_____	_____	_____
3	_____	_____	_____	_____
4	_____	_____	_____	_____

[ ] Floor/Equipment Drains    [ ] Other (Specify) \_\_\_\_\_

SIGNATURE: [Signature]    DATE: 07/4/26

DEP 4015, 06-21-2022 (Obsoletes previous editions which may not be used)  
Incorporated 62-6.004, FAC

STATE OF FLORIDA  
DEPARTMENT OF ENVIRONMENTAL PROTECTION  
APPLICATION FOR CONSTRUCTION PERMIT

26-0401

Permit Application Number \_\_\_\_\_

----- PART II - SITEPLAN -----

Scale: Each block represents 10 feet and 1 inch = 40 feet.

Notes: \_\_\_\_\_

\_\_\_\_\_

Site Plan submitted by \_\_\_\_\_

Plan Approved \_\_\_\_\_ Not Approved \_\_\_\_\_ Date \_\_\_\_\_

By \_\_\_\_\_ County Health Department

**ALL CHANGES MUST BE APPROVED BY THE COUNTY HEALTH DEPARTMENT**

DEP 4015, 06-21-2022 (Obsoletes previous editions which may not be used)

Incorporated: 62-6.004, F.A.C.


*approved*  
  
Columbia

S111/CE

# Application for Onsite Sewage Disposal System Construction Permit. Part II Site Plan

Permit Application Number: 26-0401

**ALL CHANGES MUST BE APPROVED BY THE COUNTY HEALTH UNIT**

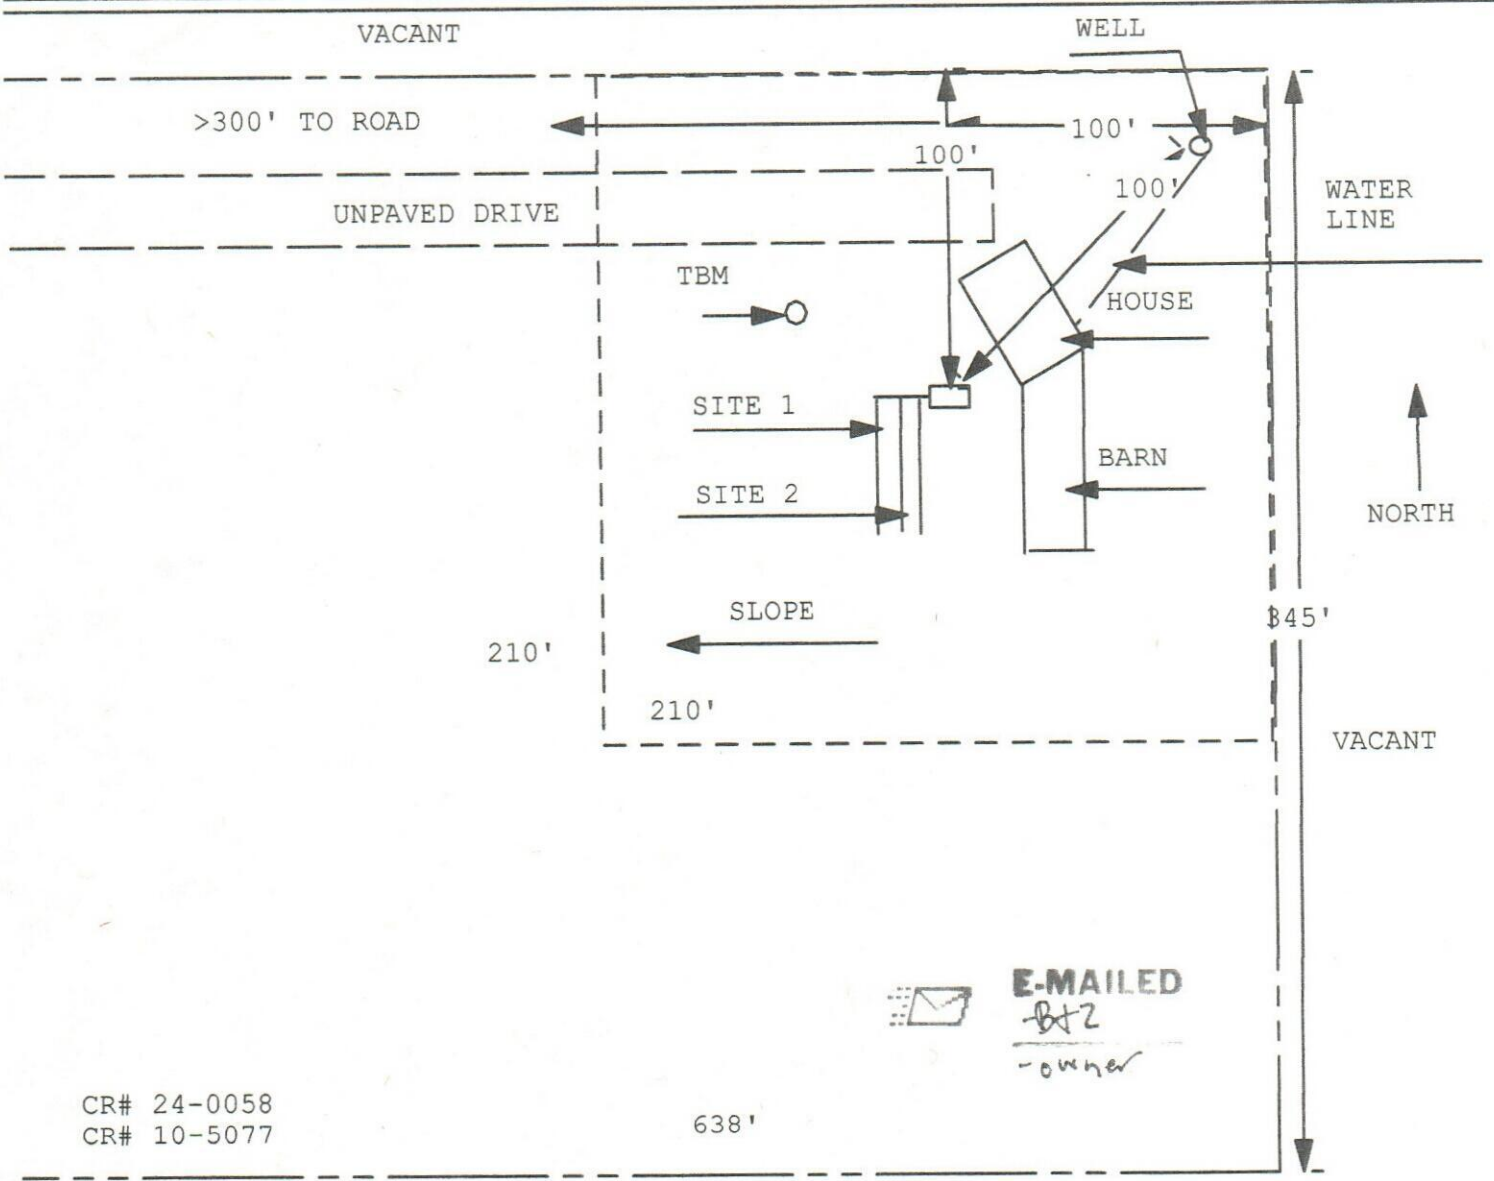

**E-MAILED**  
BTZ  
-owner

CR# 24-0058  
CR# 10-5077

OCCUPIED >75' TO WELL

1 inch = 60 feet

Site Plan Submitted By Randy Floyd Date 3/5/24  
 Plan Approved  Not Approved  Date 3.12.24  
 By Salli Ford EHP Director Columbia CPHU

Notes: \_\_\_\_\_

*Original*