



FOR SWIMMING POOLS



# PROPOSED SITE PLAN



## SITE PLAN CHECKLIST:

- \_\_\_ 1) Property Dimensions
- \_\_\_ 2) Footprint of proposed and existing structures (including decks, label these with existing addresses
- \_\_\_ 3) Distance from structures to all property lines
- \_\_\_ 4) Location and size of easements
- \_\_\_ 5) Driveway path and distance from any waters; sink holes; wetlands; and etc.
- \_\_\_ 6) Location and distance from any waters; sink holes; wetlands; and etc.
- \_\_\_ 7) Show slopes and/or drainage paths
- \_\_\_ 8) Arrow showing North direction

## SITE PLAN EXAMPLE

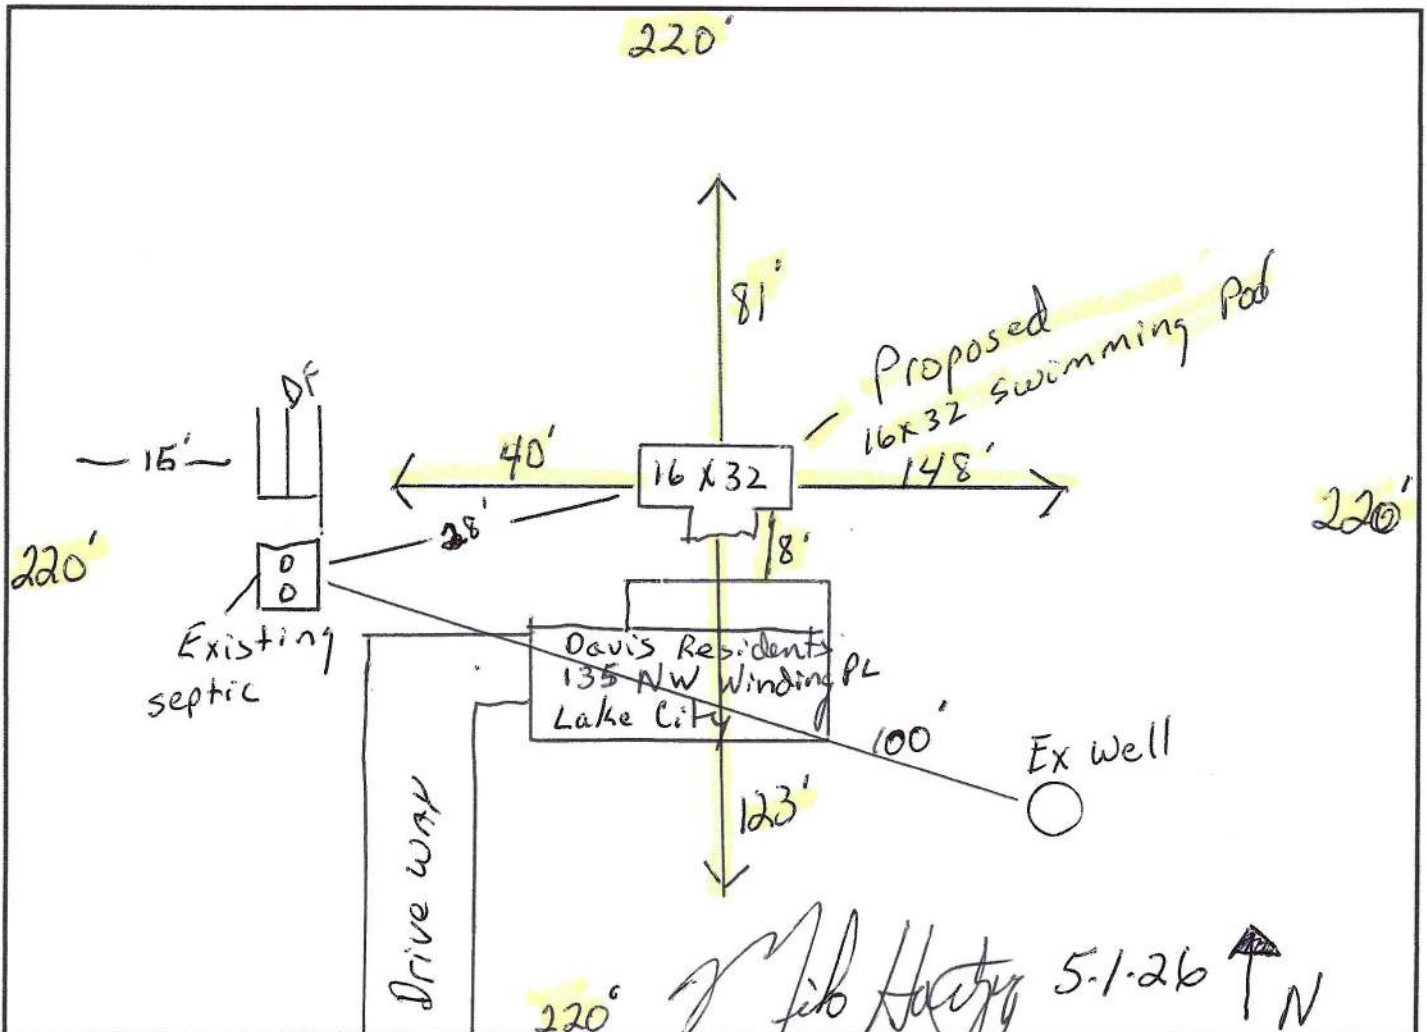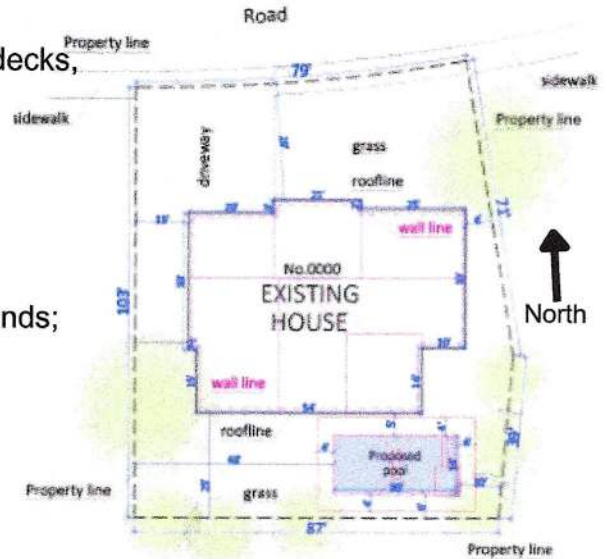

Hydro Fun Pools LLC  
 310 SW Deer Run Dr  
 Ft White FL 32038

Published 10/2025