


Site Plan

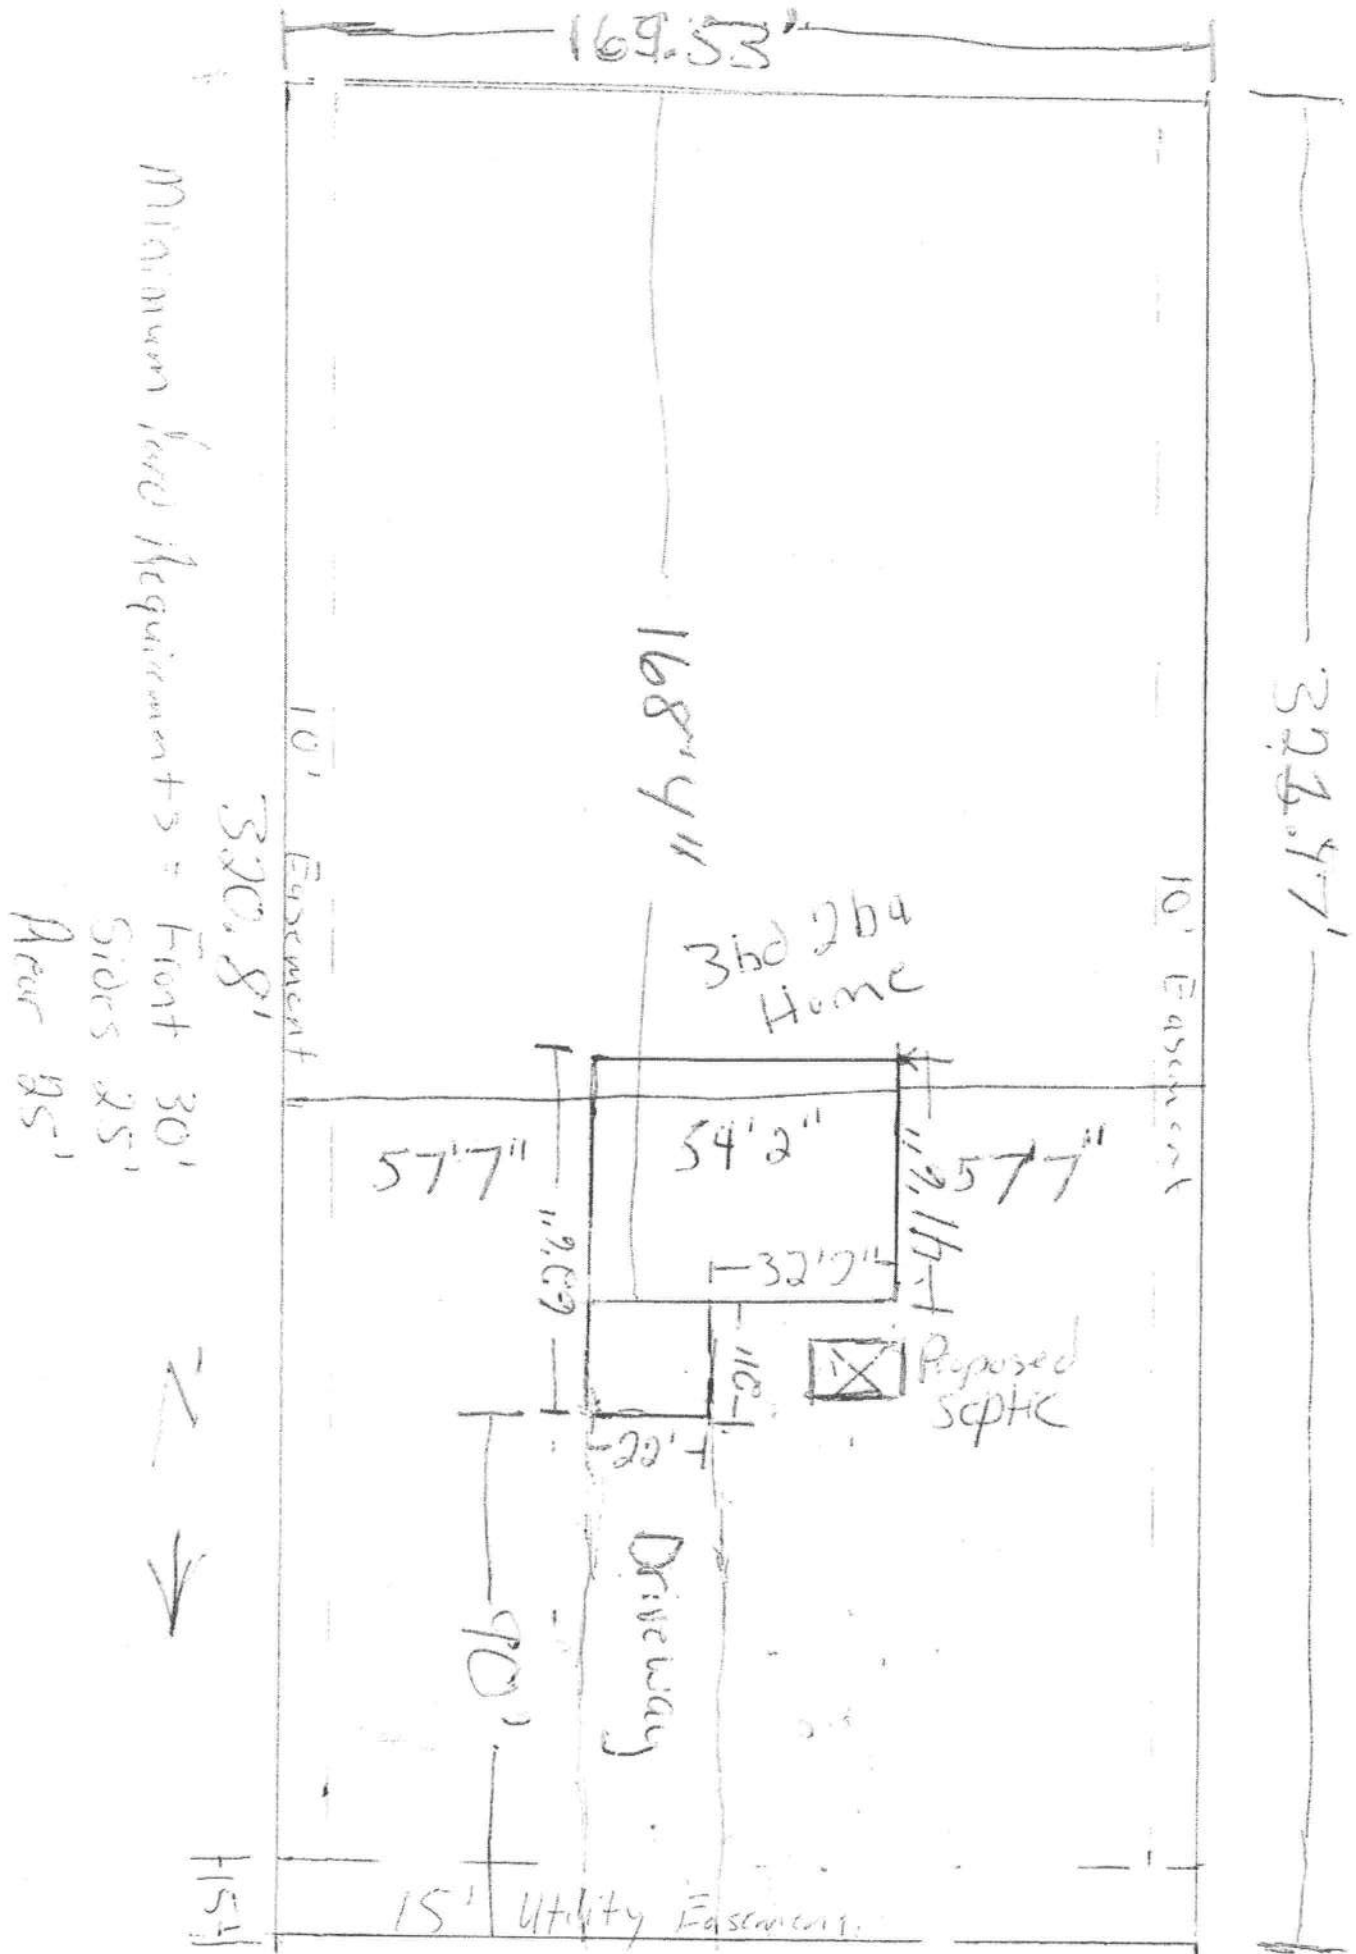


See This + ... / A

STATE OF FLORIDA
 DEPARTMENT OF HEALTH
 APPLICATION FOR CONSTRUCTION PERMIT

Permit Application Number _____

----- PART II - SITEPLAN -----

Scale: Each block represents 10 feet and 1 inch = 40 feet.

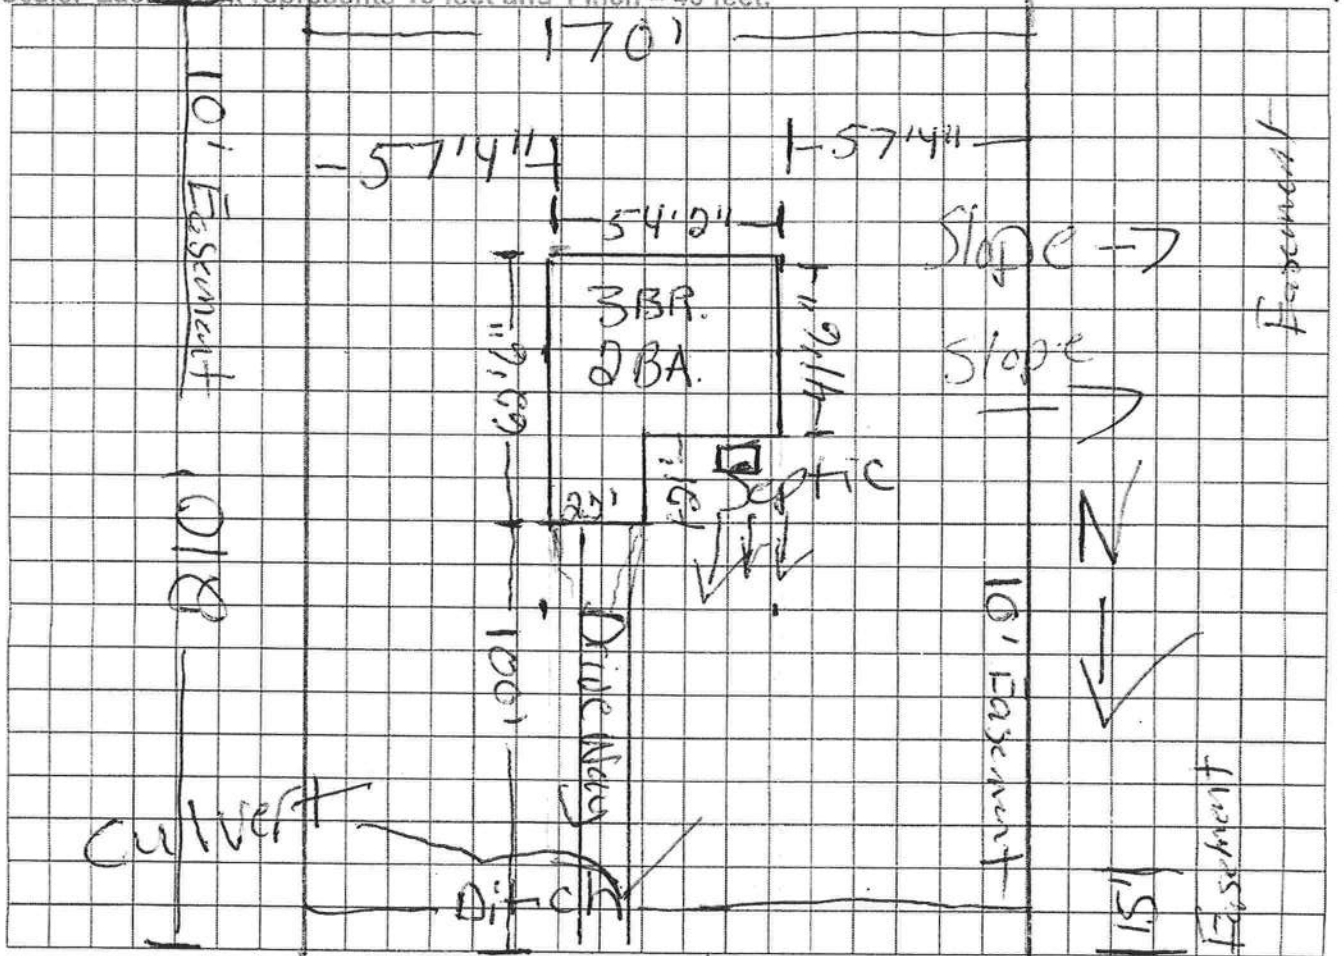

Notes: _____

----- paved road -----

• 8/ AC of 1.25 City Water

Site Plan submitted by: Jeff Bokor Agent: Owner: _____ Date: 11/14/20

Plan Approved _____ Not Approved _____ Date _____

By _____ COLUMBIA County Health Department

ALL CHANGES MUST BE APPROVED BY THE COUNTY HEALTH DEPARTMENT