

SSO 08020815

FW



STATE OF FLORIDA
DEPARTMENT OF HEALTH
ONSITE SEWAGE TREATMENT AND DISPOSAL
SYSTEM
APPLICATION FOR CONSTRUCTION PERMIT

PERMIT NO. 22-0192
DATE PAID: 3/28/22
FEE PAID: 425.00
RECEIPT #: 1808908

APPLICATION FOR:

New System Existing System Holding Tank Innovative
 Repair Abandonment Temporary

APPLICANT: MARIAH DROTOS

AGENT: LERNER LUXURY PROPERTIES, LLC TELEPHONE: 352-514-8000

MAILING ADDRESS: 292 HERMITAGE GLEN, HIGH SPRINGS, 32643

TO BE COMPLETED BY APPLICANT OR APPLICANT'S AUTHORIZED AGENT. SYSTEMS MUST BE CONSTRUCTED BY A PERSON LICENSED PURSUANT TO 489.105(3)(m) OR 489.552, FLORIDA STATUTES. IT IS THE APPLICANT'S RESPONSIBILITY TO PROVIDE DOCUMENTATION OF THE DATE THE LOT WAS CREATED OR PLATTED (MM/DD/YY) IF REQUESTING CONSIDERATION OF STATUTORY GRANDFATHER PROVISIONS.

PROPERTY INFORMATION

LOT: 2 BLOCK: _____ SUBDIVISION: HERMITAGE ~~GLEN~~ PLATTED: _____

PROPERTY ID #: 21-7S-17-10039-102 ZONING: _____ I/M OR EQUIVALENT: [Y / N]

PROPERTY SIZE: 5 ACRES WATER SUPPLY: [PRIVATE PUBLIC [] <=2000GPD [] >2000GPD

IS SEWER AVAILABLE AS PER 381.0065, FS? [Y / N] DISTANCE TO SEWER: _____ FT

PROPERTY ADDRESS: 254 SW LOT 2 HERMITAGE GLEN

DIRECTIONS TO PROPERTY: 441 SOUTH, TURN RT @ HERMITAGE GLEN.
CODE @ GATE AA CALL

BUILDING INFORMATION

[] RESIDENTIAL [] COMMERCIAL

Unit No	Type of Establishment	No. of Bedrooms	Building Area Sqft	Commercial/Institutional System Design Table 1, Chapter 64E-6, FAC
1	<u>NEW HOME</u>	<u>3</u>	<u>2538sf</u>	
2				
3	<u>lernerluxuryproperties@gmail.com</u>			
4				

[] Floor/Equipment Drains [] Other (Specify) _____

SIGNATURE: _____ DATE: 3/28/22

STATE OF FLORIDA
DEPARTMENT OF HEALTH
APPLICATION FOR CONSTRUCTION PERMIT

Permit Application Number 22-0192

----- PART II - SITEPLAN -----

Scale: Each block represents 10 feet and 1 inch = 40 feet.

See Attached

Columbia CHD

Notes: _____
_____ **APPROVED** _____
_____ 3/29/22 _____


Site Plan submitted by: _____ Agent: _____ Owner: _____ Date: 3/2/22
Plan Approved _____ Not Approved _____ Date _____
By: [Signature] Approved COLUMBIA County Health Department

ALL CHANGES MUST BE APPROVED BY THE COUNTY HEALTH DEPARTMENT

22-0192

SITE PLAN

1" = 40'

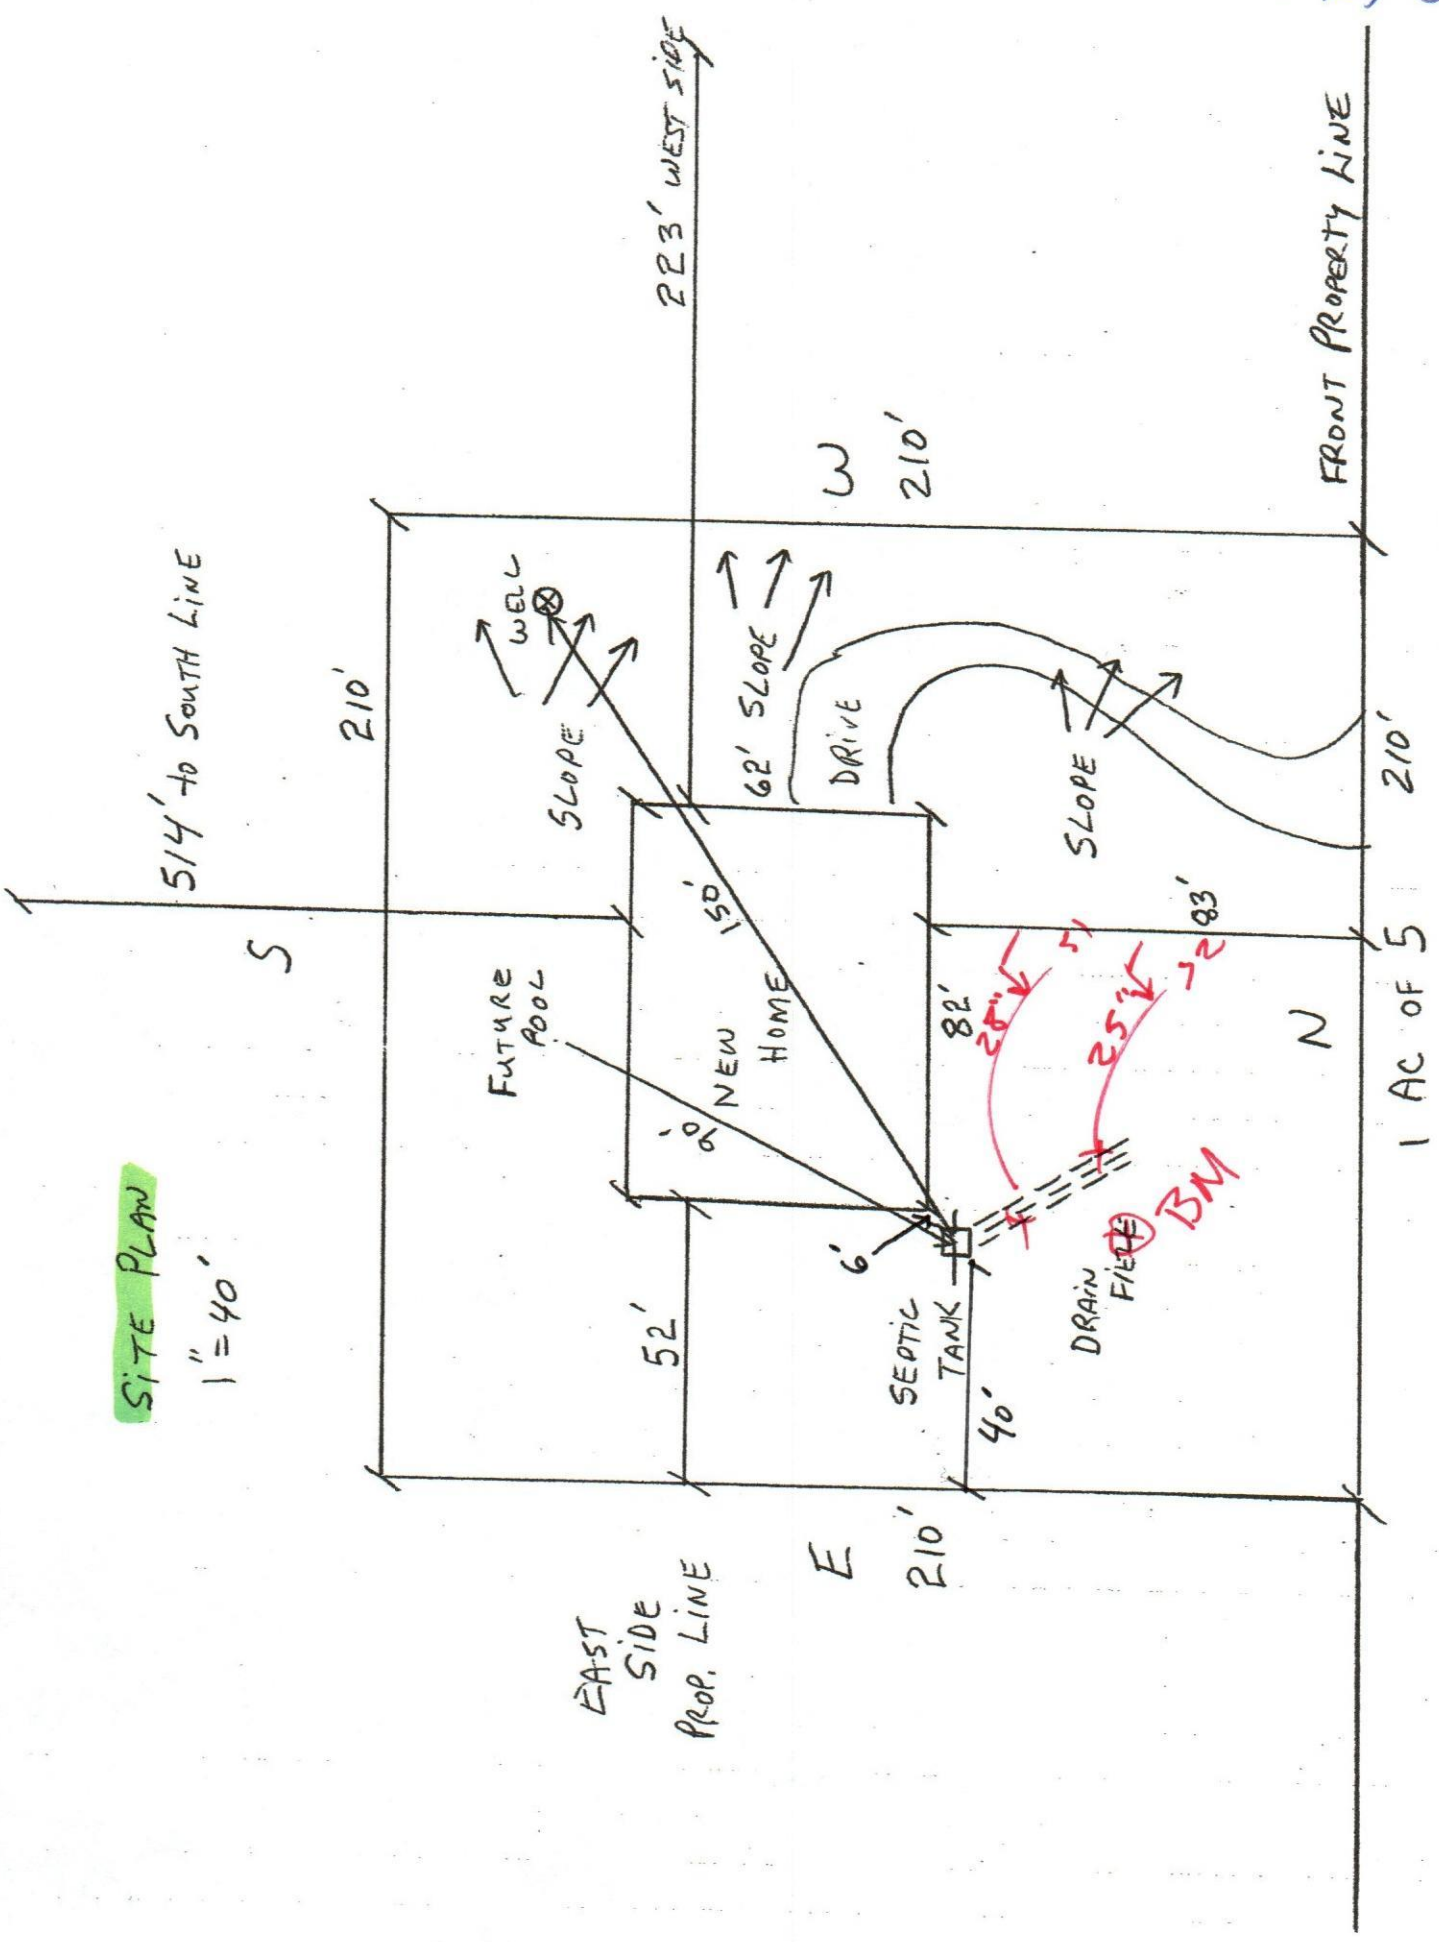

LOT 2 HERMITAGE GLEN, HIGH SPRINGS