



STATE OF FLORIDA  
DEPARTMENT OF ENVIRONMENTAL PROTECTION  
ONSITE SEWAGE TREATMENT AND DISPOSAL  
SYSTEM (OSTDS)

PERMIT NO. 26-2349  
DATE PAID: 4/14/26  
FEE PAID: 6000  
RECEIPT #: 2200523

APPLICATION FOR CONSTRUCTION PERMIT

APPLICATION FOR:

New System       Existing System       Holding Tank       Innovative  
 Repair             Abandonment             Temporary           

APPLICANT: Amanda Dudley      EMAIL: nfermitting@icloud.com

AGENT: Brody Pack      TELEPHONE: 503-689-6563

MAILING ADDRESS: 6470 147th Road Live Oak, FL

TO BE COMPLETED BY APPLICANT OR APPLICANT'S AUTHORIZED AGENT. SYSTEMS MUST BE CONSTRUCTED BY A PERSON LICENSED PURSUANT TO 489.105(3) (m) OR 489.552, FLORIDA STATUTES. IT IS THE APPLICANT'S RESPONSIBILITY TO PROVIDE DOCUMENTATION OF THE DATE THE LOT WAS CREATED OR PLATTED (MM/DD/YY) IF REQUESTING CONSIDERATION OF STATUTORY GRANDFATHER PROVISIONS.

PROPERTY INFORMATION      OSTDS REMEDIATION PLAN?  Y /  N ]

LOT: \_\_\_\_\_ BLOCK: \_\_\_\_\_ SUBDIVISION: \_\_\_\_\_ PLATTED: \_\_\_\_\_

PROPERTY ID #: 34-1S-17-04644-006      ZONING: \_\_\_\_\_ I/M OR EQUIVALENT:  Y /  N ]

PROPERTY SIZE: 5.01 ACRES      WATER SUPPLY:  PRIVATE      PUBLIC  ]<=2000GPD       >2000GPD

IS SEWER AVAILABLE AS PER 381.0065, FS?  Y /  N ]      DISTANCE TO SEWER: \_\_\_\_\_ FT

PROPERTY ADDRESS: 139 NE Rastus Ct Lake City, FL

DIRECTIONS TO PROPERTY: See Attached

BUILDING INFORMATION       RESIDENTIAL       COMMERCIAL

Unit No.	Type of Establishment	No. of Bedrooms	Building Area Sqft	Commercial/Institutional System Design Table I, Chapter 62-6, FAC
1	Old Mobile Home	3	2280	
2	New Mobile Home	3	1542	
3				
4				

Floor/Equipment Drains       Other (Specify) \_\_\_\_\_

SIGNATURE: [Signature]      DATE: 4/9/26

STATE OF FLORIDA  
DEPARTMENT OF ENVIRONMENTAL PROTECTION  
APPLICATION FOR CONSTRUCTION PERMIT

Permit Application Number 26-0849

----- PART II - SITEPLAN -----

Scale: Each block represents 10 feet and 1 inch = 40 feet.

See  
attached



Notes: \_\_\_\_\_  
\_\_\_\_\_  
\_\_\_\_\_

Site Plan submitted by: Brody Pack  
Plan Approved \_\_\_\_\_ Not Approved \_\_\_\_\_ Date 4/20/26  
By \_\_\_\_\_ County Health Department

**ALL CHANGES MUST BE APPROVED BY THE COUNTY HEALTH DEPARTMENT**

DEP 4015, 06-21-2022 (Obsoletes previous editions which may not be used)  
Incorporated: 62-6.004, F.A.C.

24-0349

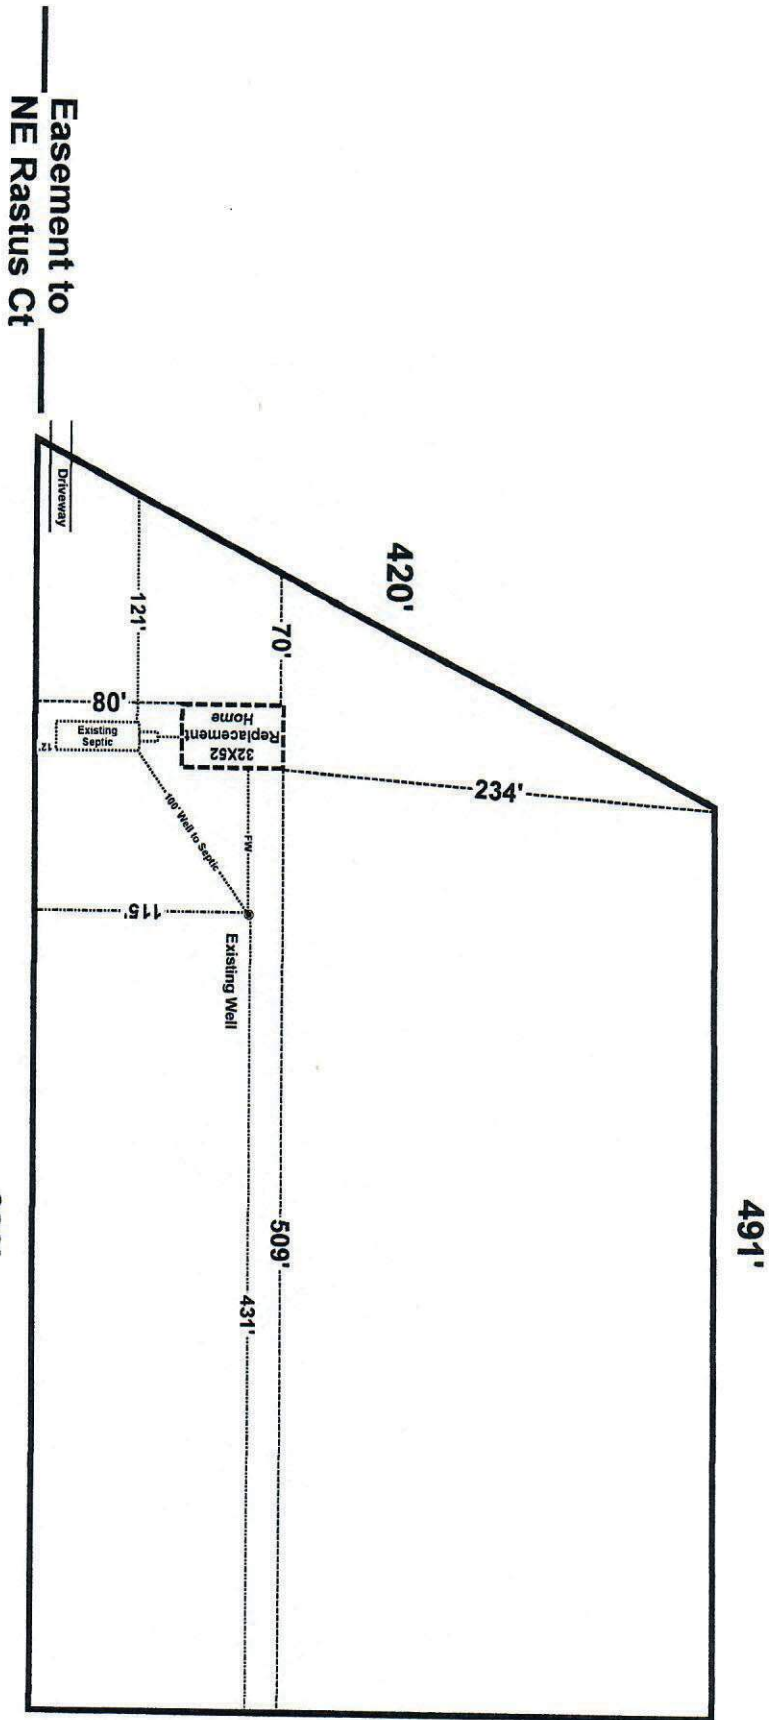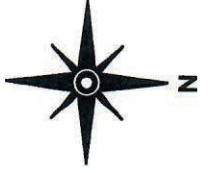

**Amanda Dudley**  
**139 NE Rastus Ct Lake City, FL**  
**Parcel: 34-1S-17-04644-006**

**Scale: 1" = 100'**

*[Signature]*  
**Brody Paak**  
**4/8/26**