



STATE OF FLORIDA
DEPARTMENT OF ENVIRONMENTAL PROTECTION
ON-SITE SEWAGE TREATMENT AND DISPOSAL
SYSTEM (OSTDS)

PERMIT NO. 26-0194
DATE PAID: 2/25/26
FEE PAID: 1850.00
RECEIPT #: 2292009

APPLICATION FOR CONSTRUCTION PERMIT

APPLICATION FOR:

New System Existing System Holding Tank Innovative
 Repair Abandonment Temporary _____

APPLICANT: Cannan Creek Airport Mgmt. EMAIL: _____

AGENT: Suwannee Septic- Dale Watson TELEPHONE: (239)-910-7555

MAILING ADDRESS: 426 SE Oleno Park Rd. High Springs 32643

TO BE COMPLETED BY APPLICANT OR APPLICANT'S AUTHORIZED AGENT. SYSTEMS MUST BE CONSTRUCTED BY A PERSON LICENSED PURSUANT TO 489.105(3)(m) OR 489.552, FLORIDA STATUTES. IT IS THE APPLICANT'S RESPONSIBILITY TO PROVIDE DOCUMENTATION OF THE DATE THE LOT WAS CREATED OR PLATTED (MM/DD/YY) IF REQUESTING CONSIDERATION OF STATUTORY GRANDFATHER PROVISIONS.

PROPERTY INFORMATION OSTDS REMEDIATION PLAN? [/ N]

LOT: _____ BLOCK: _____ SUBDIVISION: _____ PLATTED: _____

PROPERTY ID #: 12-45-16-02941-007 ZONING: _____ I/M OR EQUIVALENT: [Y /]

PROPERTY SIZE: 1.34 ~~25.2~~ ACRES WATER SUPPLY: [] PRIVATE PUBLIC [] <=2000GPD [] >2000GPD

IS SEWER AVAILABLE AS PER 381.0065, FS? [Y /] DISTANCE TO SEWER: _____ FT

PROPERTY ADDRESS: 2409 SW Sisters Welcome Rd. Lake City 32025

DIRECTIONS TO PROPERTY: Take 90 W., TL on Sisters Welcome, property on L.

BUILDING INFORMATION RESIDENTIAL [] COMMERCIAL

Unit No.	Type of Establishment	No. of Bedrooms	Building Area Sqft	Commercial/Institutional System Design Table I, Chapter 62-6, FAC
1	<u>Airport Hangar</u>	<u>1</u>	<u>3575</u>	<u>934 Heated & Cooled</u>
2	_____	_____	_____	_____
3	_____	_____	_____	_____
4	_____	_____	_____	_____

[] Floor/Equipment Drains [] Other (Specify) _____

SIGNATURE: Dale Watson DATE: 2-24-26


STATE OF FLORIDA
DEPARTMENT OF ENVIRONMENTAL PROTECTION
APPLICATION FOR CONSTRUCTION PERMIT

Permit Application Number

26-0194

PART II - SITEPLAN

Scale: Each block represents 10 feet and 1 inch = 40 feet

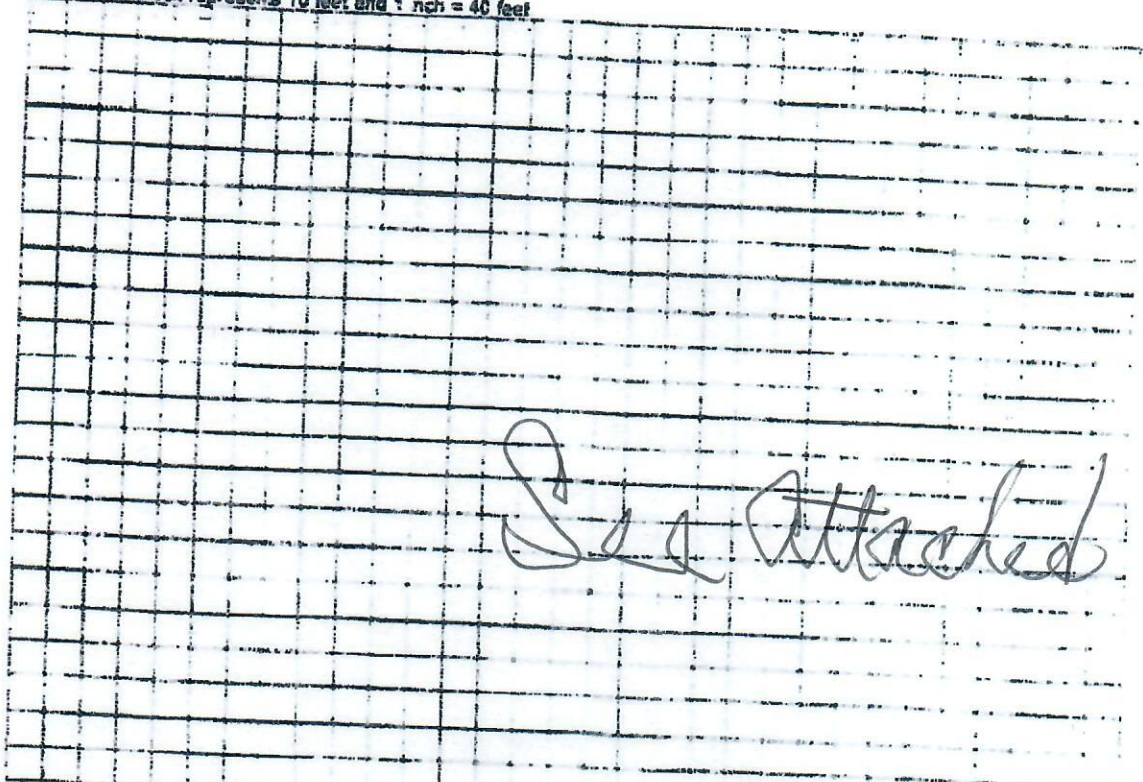

See Attached

Notes:

Site Plan submitted by

James Allen

Plan Approved

[Signature]

Not Approved

Colombia

CEHP 25-2064


Date 3/9/26

County Health Department

ALL CHANGES MUST BE APPROVED BY THE COUNTY HEALTH DEPARTMENT

DEP 4015, 06-21-2022 (Obsoletes previous editions which may not be used)
incorporated: 62-6.004, F.A.C.

24-0194

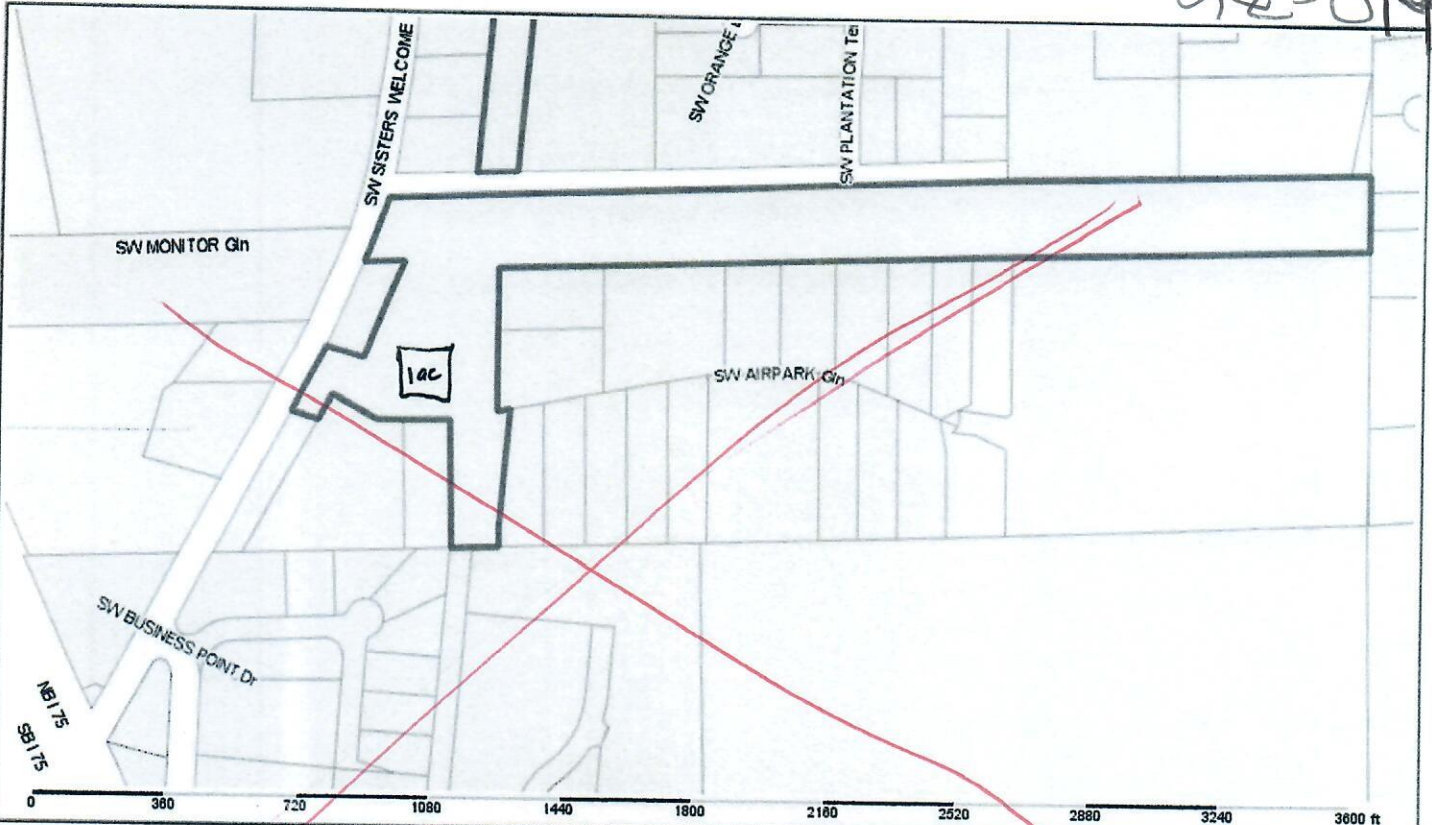

Columbia County Property Appraiser

Jeff Hampton | Lake City, Florida | 386-758-1083

PARCEL: 12-4S-16-02941-007 (13334) | AIR STRIP/RUNWAY (9410) | 25.25 AC
 COMM SW COR OF NW1/4 OF SE1/4, RUN E 93.89 FT FOR POB, NE 3160.97 FT TO S RW CANNON BRIDGE ROAD, E ALONG RW 100.72 FT, SW 3473.83 FT TO N LINE OF 60

NOTES:

Columbia County, FL



CANNON CREEK AIRPORT MANAGEMENT CORP
 Owner: 271 SW PLANTATION TERR
 LAKE CITY, FL 32025
 Site: 2409 SW SISTERS WELCOME RD, LAKE CITY
 Sales 10/19/2018 \$100 1(U)
 Info 7/8/2016 \$100 1(U)
 Info 4/5/2016 \$100 1(U)


2026 Working Values		
Mkt Lnd	\$57,370	Appraised \$111,764
Ag Lnd	\$0	Assessed \$111,764
Bldg	\$0	Exempt \$0
XFOB	\$54,394	county: \$111,764
Just	\$111,764	city: \$0
		other: \$0
		school: \$111,764

The information presented on this website was derived from data which was compiled by the Columbia County Property Appraiser solely for the governmental purpose of property assessment. This information should not be relied upon by anyone as a determination of the ownership of property or market value. The GIS Map image is not a survey and shall not be used in a Title Search or any official capacity. No warranties, expressed or implied, are provided for the accuracy of the data herein, its use, or its interpretation. This website was last updated: 2/19/2026 and may not reflect the data currently on file at our office.

GrizzlyLogic.com

H. Dean
 25-2064
 2-24-26

Jake Winter
 2/24/26

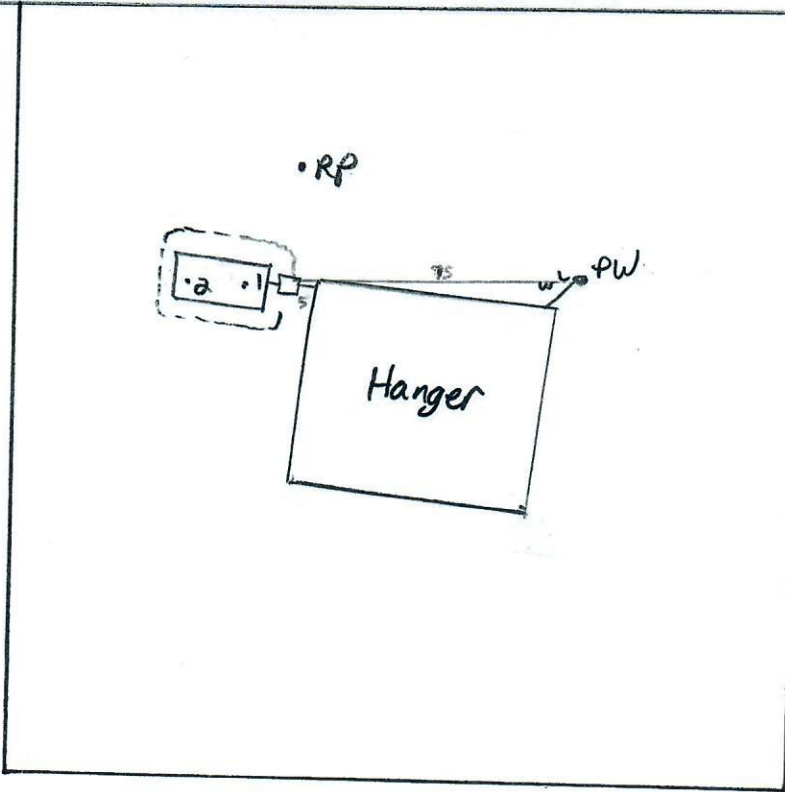

210x210'
 N↑
 1" = 50'