



**Application for Onsite Sewage Disposal System
Construction Permit. Part II Site Plan**
 Permit Application Number: 14-0238

ALL CHANGES MUST BE APPROVED BY THE COUNTY HEALTH UNIT

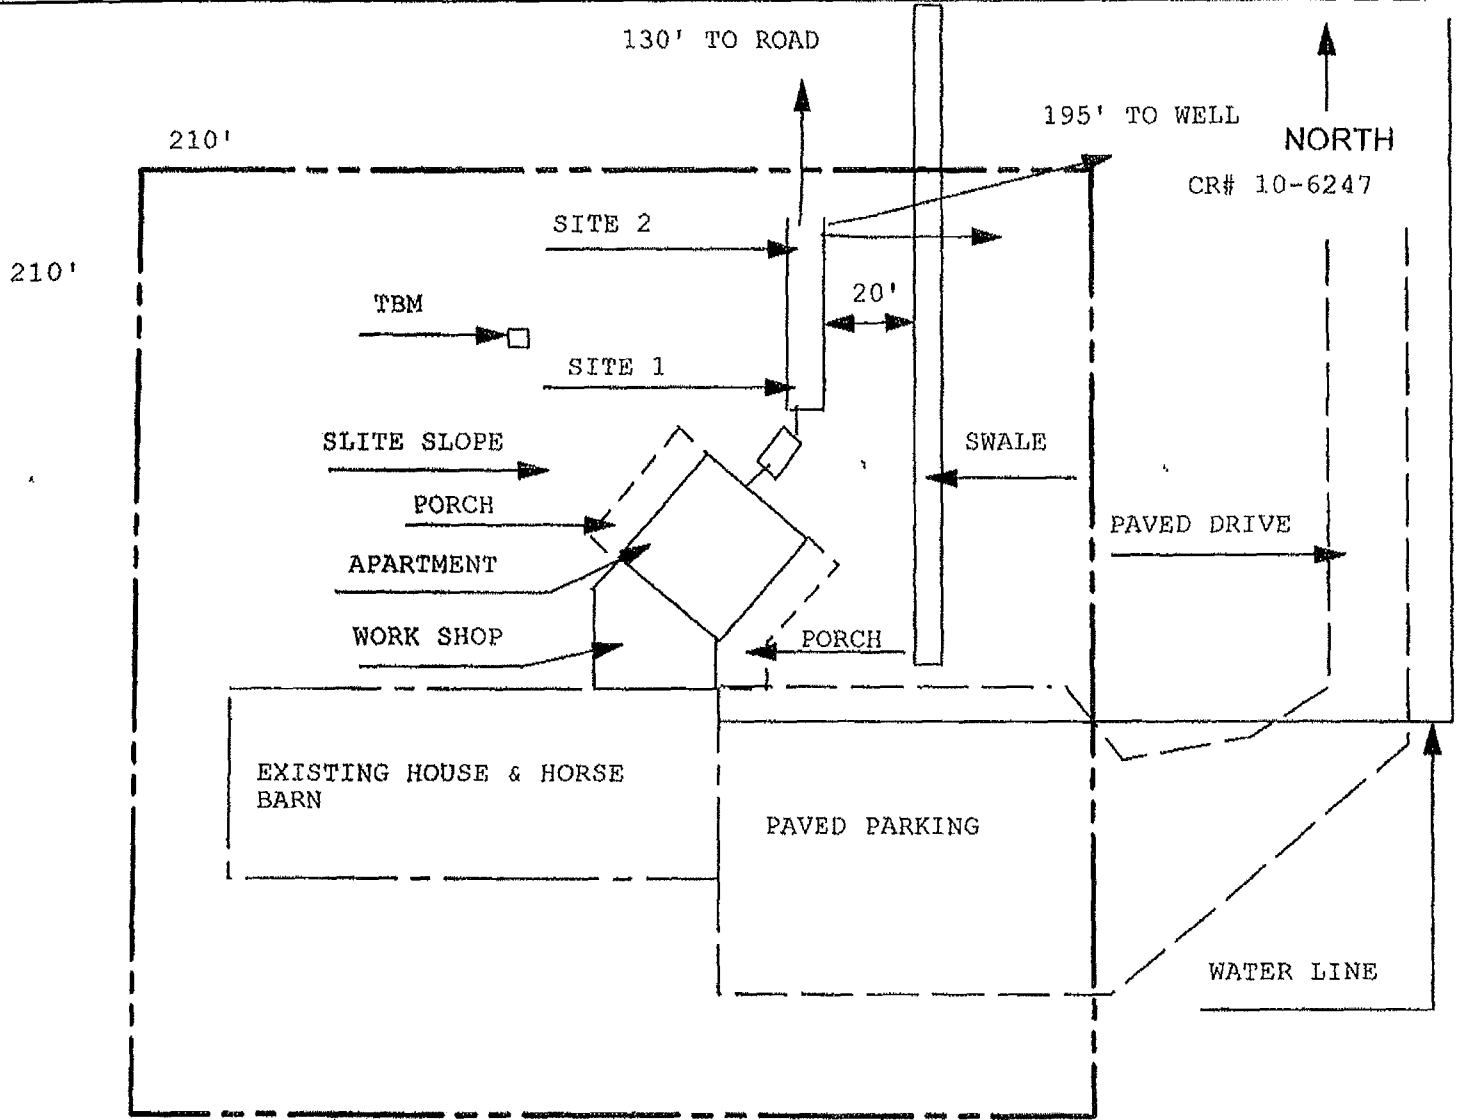

1 inch = 40 feet

Site Plan Submitted By Paul Rapp Date 4/7/16
 Plan Approved [Signature] Not Approved [Signature] Date 4/16/16
 by [Signature] Columbia CPHU
 Notes: _____

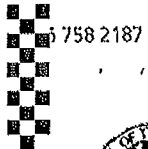

STATE OF FLORIDA DEPARTMENT OF HEALTH ONSITE SEWAGE TREATMENT AND DISPOSAL SYSTEM APPLICATION FOR CONSTRUCTION PERMIT

CR # 10-6247 PERMIT NO. 16-0188 DATE PAID: 4/5/16 FEE PAID: 3050 RECEIPT #: 1029538

APPLICATION FOR:

- [X] New System [] Existing System [] Holding Tank [] Innovative [] Repair [] Abandonment [] Temporary []

APPLICANT: THOMAS & BETH BARRITT

AGENT: BLAKE CONSTRUCTION TELEPHONE: (386) 754-5810

MAILING ADDRESS: 618 SW FLORIDA GATEWAY DRIVE LAKE CITY FL 32024

TO BE COMPLETED BY APPLICANT OR APPLICANT'S AUTHORIZED AGENT. SYSTEMS MUST BE CONSTRUCTED BY A PERSON LICENSED PURSUANT TO 489.105(3) (m) OR 489.552, FLORIDA STATUTES. IT IS THE APPLICANT'S RESPONSIBILITY TO PROVIDE DOCUMENTATION OF THE DATE THE LOT WAS CREATED OR PLATTED (MM/DD/YY) IF REQUESTING CONSIDERATION OF STATUTORY GRANDFATHER PROVISIONS.

PROPERTY INFORMATION

LOT: 13 & 14 BLOCK: N/A SUBDIVISION: THE OAKS OF LAKE CITY PH 1 PLATTED: 2007

PROPERTY ID #: 17-5S-17 09280-113 ZONING: AG I/M OR EQUIVALENT: [NO]

PROPERTY SIZE: 11.550 ACRES WATER SUPPLY: [X] PRIVATE PUBLIC [] <=2000GPD [] >2000GPD

IS SEWER AVAILABLE AS PER 381.0065, FS? [NO] DISTANCE TO SEWER: N/A FT

PROPERTY ADDRESS: 152 SW MANDIBIA DR. LAKE CITY

DIRECTIONS TO PROPERTY: 41 SOUTH TURN RIGHT ON TUSTENUGGEE AVE., TURN RIGHT ON MANDIBIA DR. 1ST DRIVE ON LEFT.

BUILDING INFORMATION [X] RESIDENTIAL [] COMMERCIAL

Table with 4 columns: Unit No., Type of Establishment, No. of Bedrooms, Building Area Sqft. Row 1: 1, ADDITION, 1, 1,072

[] Floor/Equipment Drains [] Other (Specify)

SIGNATURE: [Signature] DATE: 4-5-16