


Gable End Wall Extension DETAIL

SCALE: 1/4" = 1'-0"

H

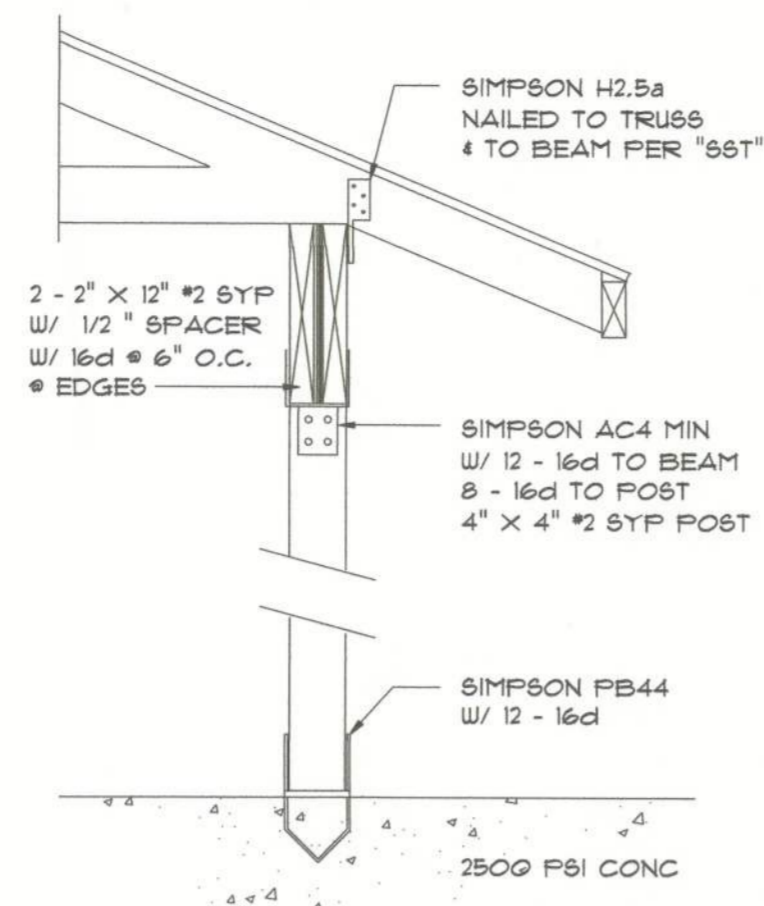


SEE PLANS FOR ANCHOR VARIATIONS

Post/Beam DETAIL

SCALE: 1" = 1'-0"


I

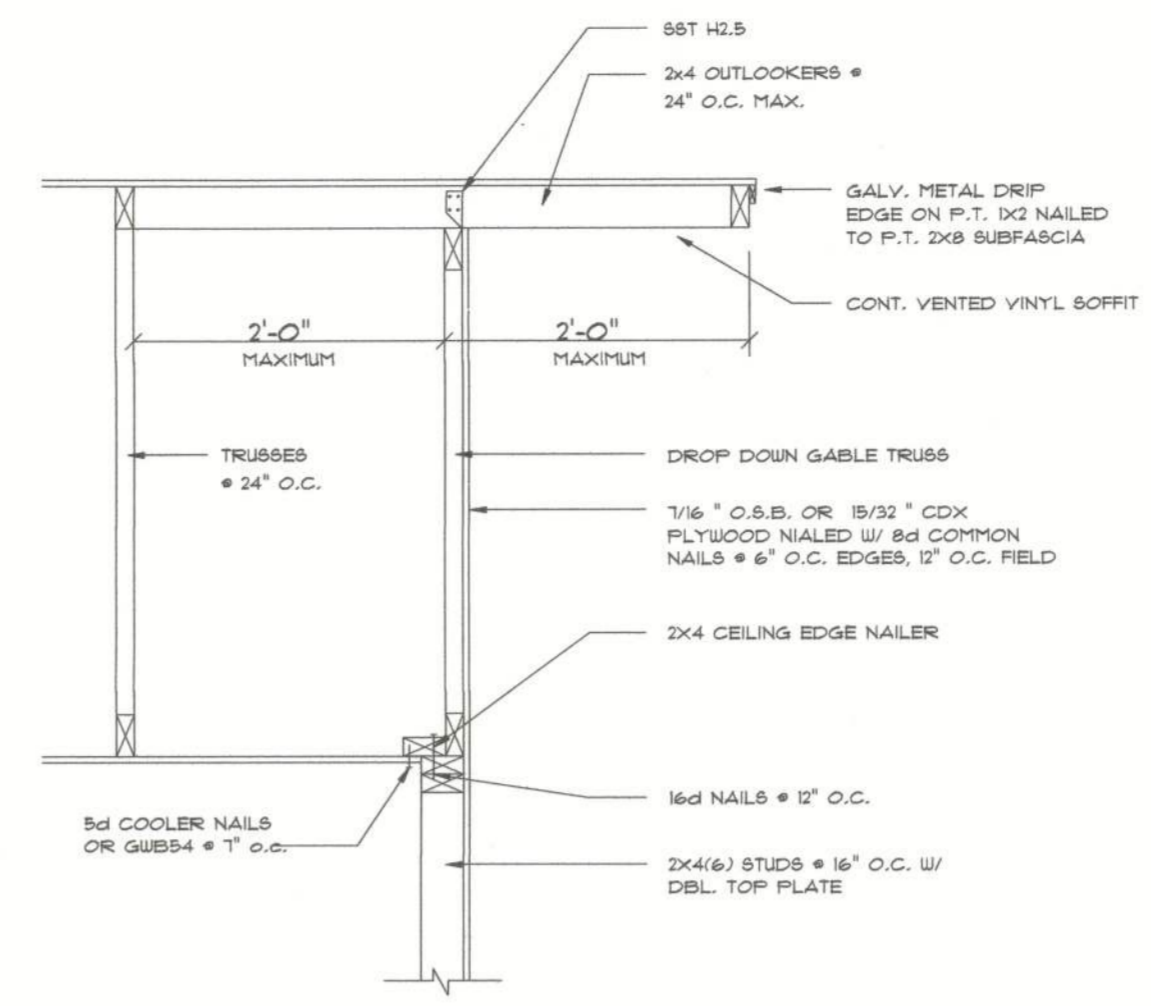

Gable End DETAILS

SCALE: NONE


J

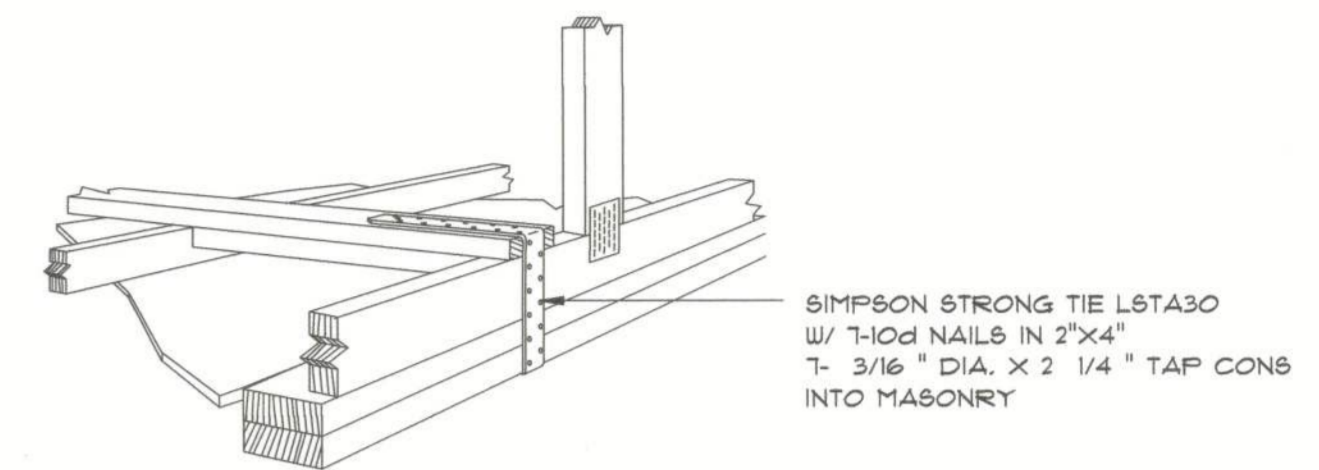

GABLE END GYPSUM DIAPHRAGM HOLDOWN CONNECTOR


SCALE: NONE

K

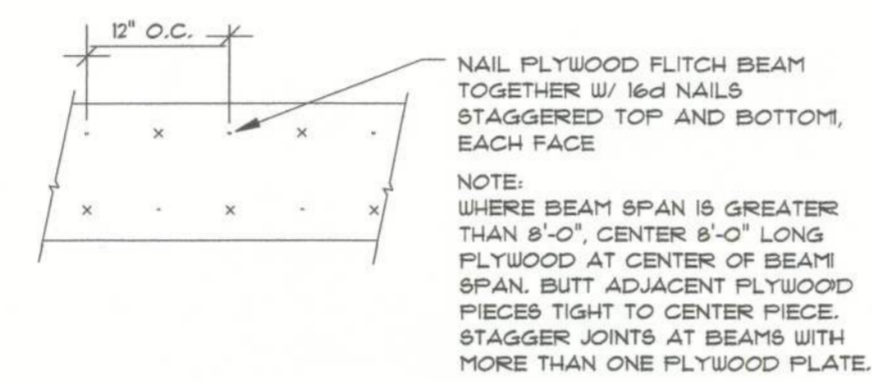


PLYWOOD FLITCH BEAM DETAIL

NOT TO SCALE

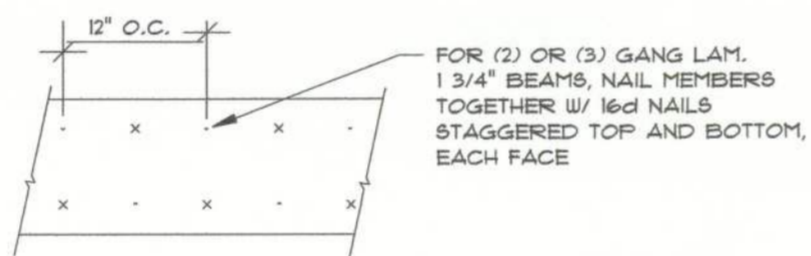

MULTIPLE GANG LAM. DETAIL

NOT TO SCALE

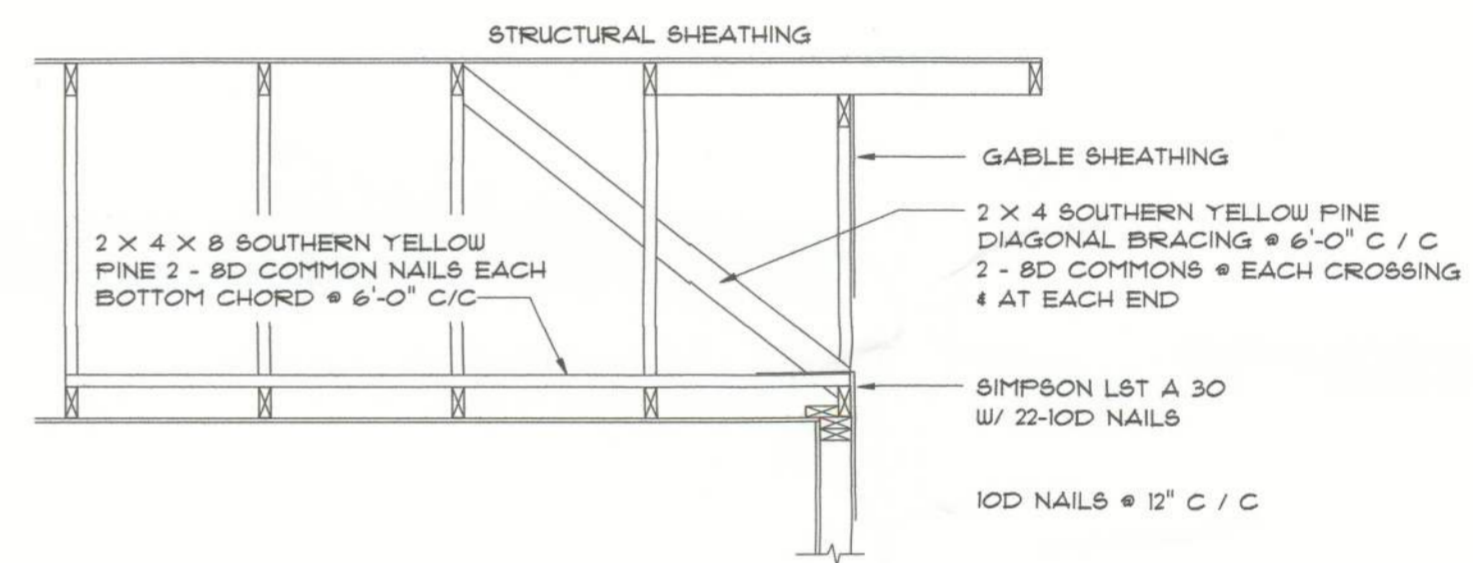

END WALL BRACING FOR CEILING DIAPHRAGM

NTS

(ALTERNATIVE TO BALLOON FRAMING)


NOTE: ALL WOOD TO BE NUMBER 2 GRADE SOUTHERN YELLOW PINE

B/U Beam DETAILS


SCALE: NONE

M

ROOF SHEATHING FASTENINGS			
NAILING ZONE	SHEATHING TYPE	FASTENER	SPACING
1		8d COMMON OR 8d HOT DIPPED GALVANIZED BOX NAILS	6 in. o.c. EDGE 12 in. o.c. FIELD
2	1/16" O.S.B. OR 15/32 CDX		6 in. o.c. EDGE 6 in. o.c. FIELD
3		4 in. o.c. # GABLE ENDWALL OR GABLE TRUSS	6 in. o.c. EDGE 6 in. o.c. FIELD

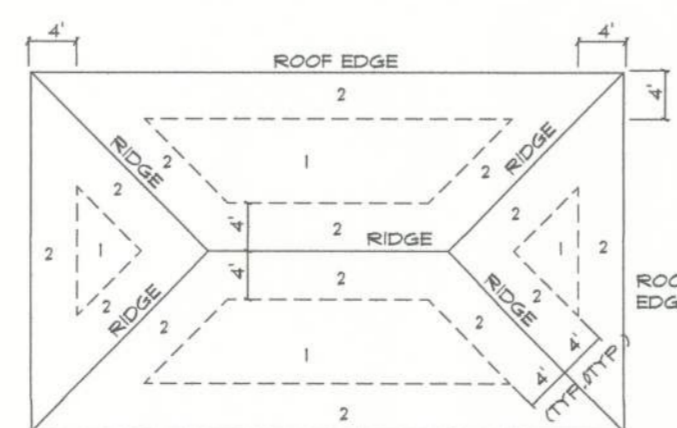

ROOF SHEATHING NAILING ZONES (HIP ROOF)

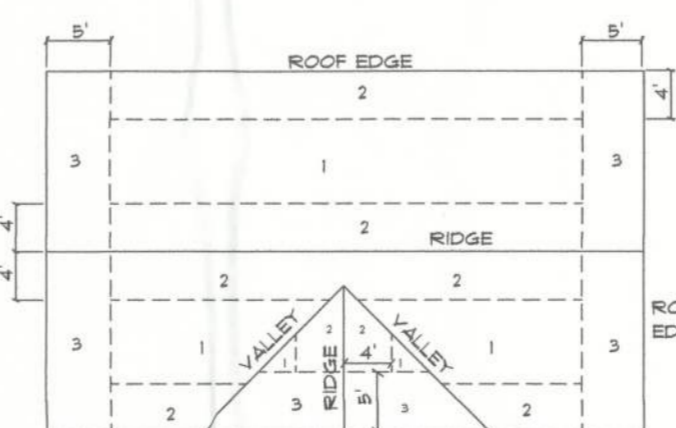


ROOF SHEATHING NAILING ZONES (GABLE ROOF)

Roof Nail Pattern DET.

SCALE: NONE

N

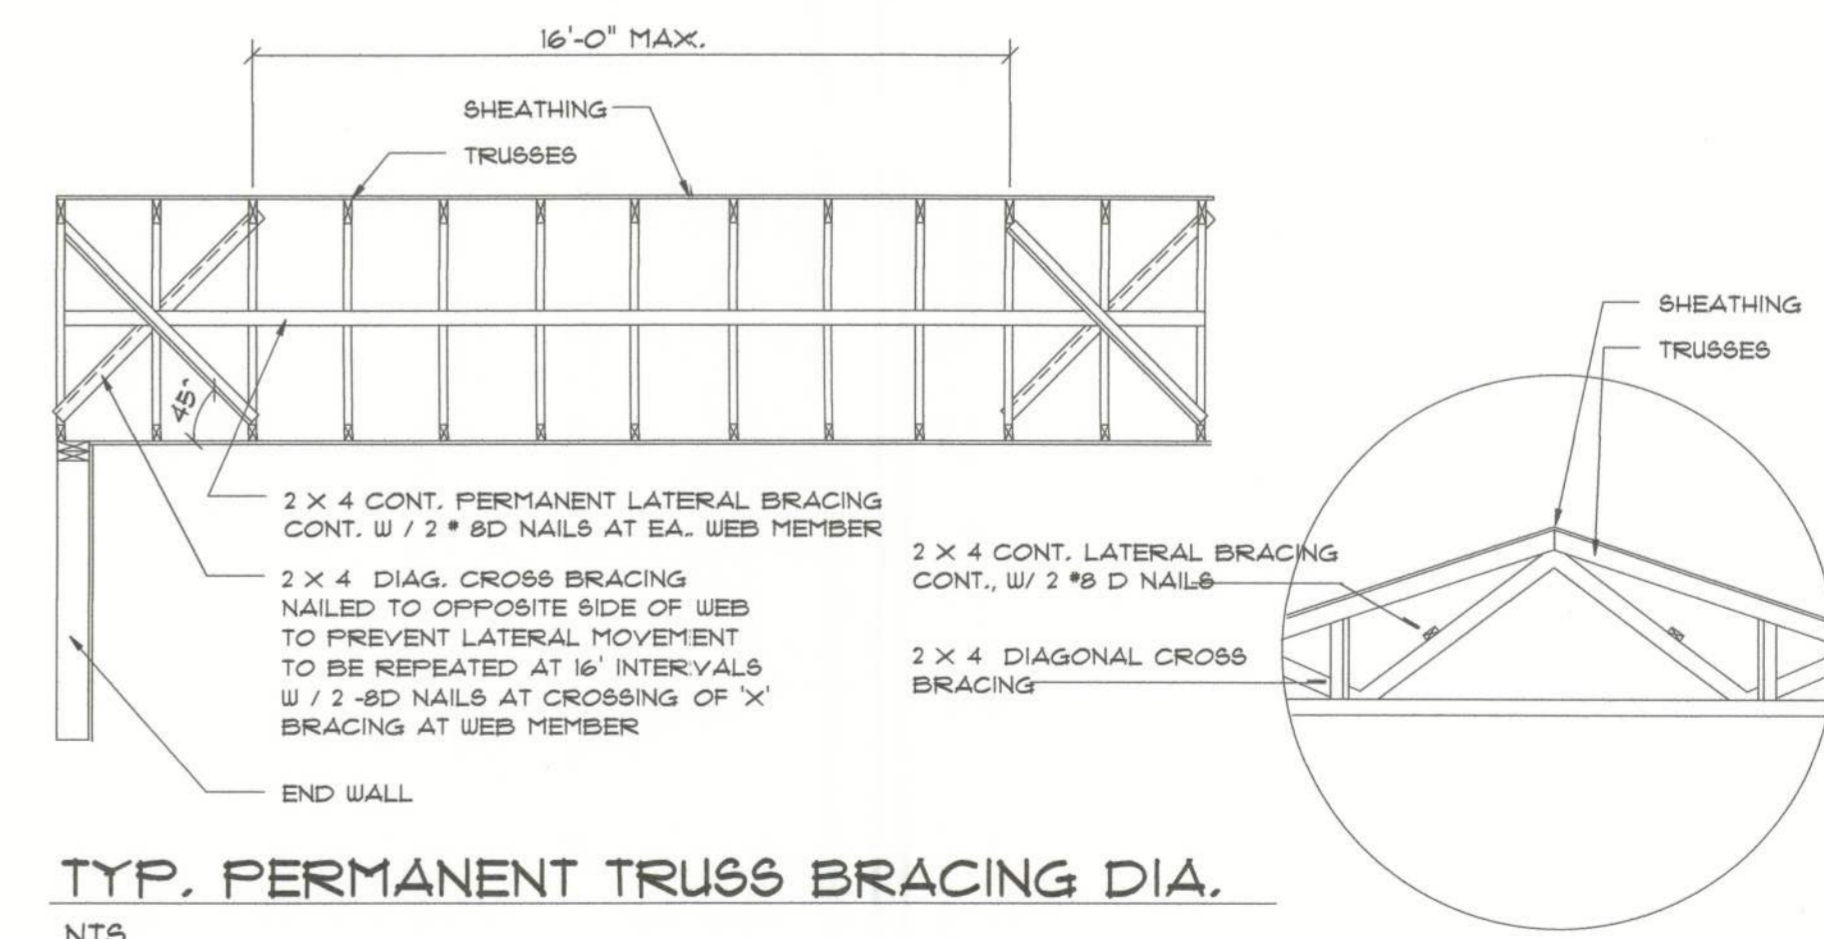

TYP. PERMANENT TRUSS BRACING DIA.


NTS

NOTE: ALL WOOD TO BE NUMBER 2 GRADE SOUTHERN YELLOW PINE

Truss Bracing DETAILS

SCALE: AS NOTED

O

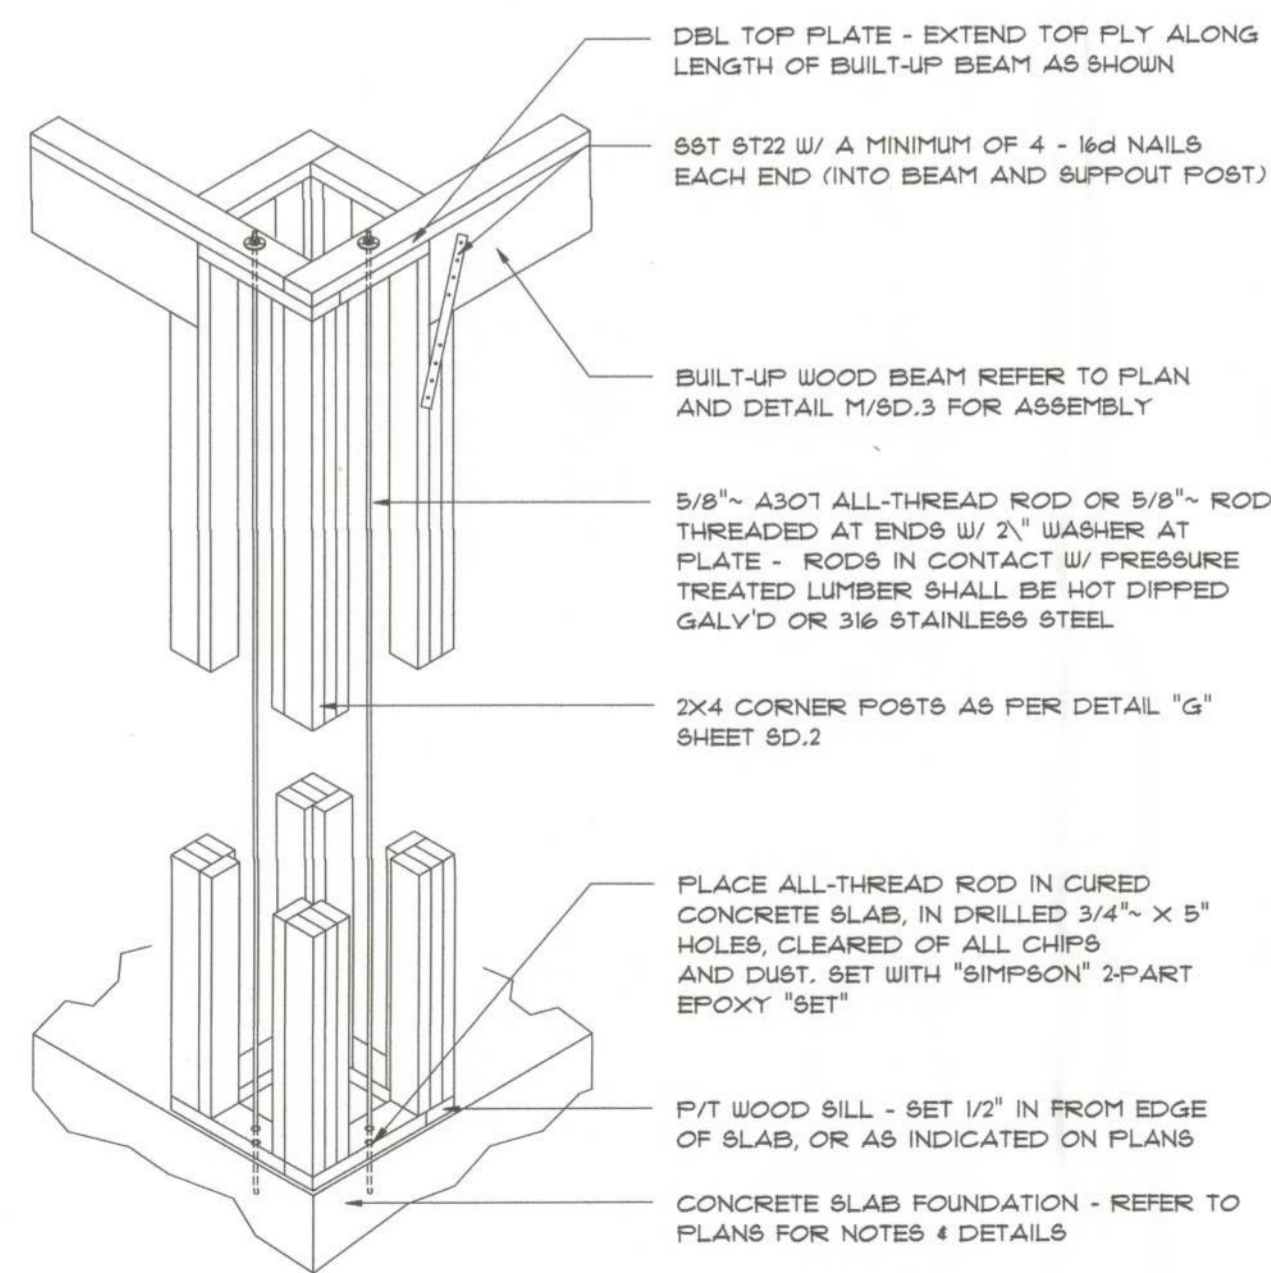

Built-Up Column Thru-Bolt DETAIL

SCALE: 1/2" = 1'-0"

L

These drawings, in whole or in part, are the sole property of the architect, and may not be used, copied or reproduced in whole or in part for use on or incorporated into any other job without specific and individual authorization by the architect.

REVISIONS
May 04, 2010

SOFTPLAN
ARCHITECTURAL DESIGN SOFTWARE

THE CAMBRIDGE MODEL FOR:
ISAAC CONSTRUCTION, LLC.
PROJECT ADDRESS: LOT 118, THE PRESERVES RD, LAKE CITY, FLORIDA 32025

A. J. ...
AR0007005

NICHOLAS PAUL GEISLER
ARCHITECT
N.C.A.R.B. Certified

JOB NUMBER
100104

SHEET NUMBER
S.5
OF 5 SHEETS