



STATE OF FLORIDA
DEPARTMENT OF HEALTH
ONSITE SEWAGE TREATMENT AND DISPOSAL
SYSTEM

PERMIT #: 12-SC-2190125
APPLICATION #: AP1587669
DATE PAID: 10/27/2020
FEE PAID: 4250
RECEIPT #: 12-P10-4765106
DOCUMENT #: PR1457164

CONSTRUCTION PERMIT FOR: OSTDS New
APPLICANT: KYLE**20-0857 KATONA
PROPERTY ADDRESS: COYOTE Fort White, FL 32038
LOT: 22 BLOCK: _____ SUBDIVISION: _____
PROPERTY ID #: 03738-122 [SECTION, TOWNSHIP, RANGE, PARCEL NUMBER]
[OR TAX ID NUMBER]

SYSTEM MUST BE CONSTRUCTED IN ACCORDANCE WITH SPECIFICATIONS AND STANDARDS OF SECTION 381.0065, F.S., AND CHAPTER 64E-6, F.A.C. DEPARTMENT APPROVAL OF SYSTEM DOES NOT GUARANTEE SATISFACTORY PERFORMANCE FOR ANY SPECIFIC PERIOD OF TIME. ANY CHANGE IN MATERIAL FACTS, WHICH SERVED AS A BASIS FOR ISSUANCE OF THIS PERMIT, REQUIRE THE APPLICANT TO MODIFY THE PERMIT APPLICATION. SUCH MODIFICATIONS MAY RESULT IN THIS PERMIT BEING MADE NULL AND VOID. ISSUANCE OF THIS PERMIT DOES NOT EXEMPT THE APPLICANT FROM COMPLIANCE WITH OTHER FEDERAL, STATE, OR LOCAL PERMITTING REQUIRED FOR DEVELOPMENT OF THIS PROPERTY.

SYSTEM DESIGN AND SPECIFICATIONS

T [900] GALLONS / GPD New Septic CAPACITY
A [] GALLONS / GPD N/A CAPACITY
N [] GALLONS GREASE INTERCEPTOR CAPACITY [MAXIMUM CAPACITY SINGLE TANK:1250 GALLONS]
K [] GALLONS DOSING TANK CAPACITY [] GALLONS @[] DOSES PER 24 HRS #Pumps []

D [375] SQUARE FEET Drainfield SYSTEM
R [] SQUARE FEET N/A SYSTEM

A TYPE SYSTEM: [x] STANDARD [] FILLED [] MOUND [] _____

I CONFIGURATION: [x] TRENCH [] BED [] _____

F LOCATION OF BENCHMARK: Nail in tree E of site pink ribbon

I ELEVATION OF PROPOSED SYSTEM SITE [14.00] [INCHES] / FT [] [ABOVE / BELOW] BENCHMARK/REFERENCE POINT

E BOTTOM OF DRAINFIELD TO BE [44.00] [INCHES] / FT [] [ABOVE / BELOW] BENCHMARK/REFERENCE POINT

D FILL REQUIRED: [0.00] INCHES EXCAVATION REQUIRED: [] INCHES

The system is sized for 3 bedrooms with a maximum occupancy of 6 persons (2 per bedroom), for a total estimated flow of 300 gpd.

SPECIFICATIONS BY: Kelli C Rogers TITLE: Environmental Specialist II

APPROVED BY: Kelli C Rogers TITLE: Environmental Specialist II Columbia CHD

DATE ISSUED: 11/04/2020 EXPIRATION DATE: 05/04/2022

DH 4016, 08/09 (Obsoletes all previous editions which may not be used)
Incorporated: 64E-6.003, FAC

SP

550303006345

FW



STATE OF FLORIDA
DEPARTMENT OF HEALTH
ONSITE SEWAGE TREATMENT AND DISPOSAL
SYSTEM
APPLICATION FOR CONSTRUCTION PERMIT

PERMIT NO. 20-0857
DATE PAID: 10/27/20
FEE PAID: 425.00
RECEIPT #: 1587469

APPLICATION FOR:

- New System Existing System Holding Tank Innovative
- Repair Abandonment Temporary

APPLICANT: Kyle Katona
AGENT: Sonya Crews TELEPHONE: 386-288-9151
MAILING ADDRESS: 1438 Sw Coyote Circle Fort white, FL 32038

=====

TO BE COMPLETED BY APPLICANT OR APPLICANT'S AUTHORIZED AGENT. SYSTEMS MUST BE CONSTRUCTED BY A PERSON LICENSED PURSUANT TO 489.105(3)(m) OR 489.552, FLORIDA STATUTES. IT IS THE APPLICANT'S RESPONSIBILITY TO PROVIDE DOCUMENTATION OF THE DATE THE LOT WAS CREATED OR PLATTED (MM/DD/YY) IF REQUESTING CONSIDERATION OF STATUTORY GRANDFATHER PROVISIONS.

=====

PROPERTY INFORMATION

LOT: 22 BLOCK: _____ SUBDIVISION: JR Dicks PLATTED: _____

PROPERTY ID #: 30-55-16-03738-022-main ZONING: _____ I/M OR EQUIVALENT: Y N

PROPERTY SIZE: 1 ACRES WATER SUPPLY: PRIVATE PUBLIC <=2000GPD >2000GPD

IS SEWER AVAILABLE AS PER 381.0065, FS? Y N DISTANCE TO SEWER: _____ FT

PROPERTY ADDRESS: 1374 Coyote Cir Fort white, FL 32038

DIRECTIONS TO PROPERTY: L on SE means St, L on Samarian Ave, R on Sw Baya, L on main, R on St Rd 47, R on Watson, L on Drew Feagle Ave, R on Sw Coyote Cir, property on R (main address 1438 Sw Coyote / 1 acre cut out is property being permitted)

BUILDING INFORMATION

RESIDENTIAL COMMERCIAL

Unit No	Type of Establishment	No. of Bedrooms	Building Area Sqft	Commercial/Institutional System Design Table 1, Chapter 64E-6, FAC
1	<u>mobile Home</u>	<u>3</u>	<u>1963</u>	
2				
3				
4				

Floor/Equipment Drains Other (Specify) _____

SIGNATURE: Sonya Crews DATE: 10-23-2020

STATE OF FLORIDA
DEPARTMENT OF HEALTH
APPLICATION FOR CONSTRUCTION PERMIT

Permit Application Number 20-0857

----- PART II - SITEPLAN -----

Scale: Each block represents 10 feet and 1 inch = 40 feet.

See Attached


Notes: _____

Site Plan submitted by: Sonja Crews
Plan Approved _____ Not Approved _____ Date 11/4/2020
By Kate By Columbia County Health Department

ALL CHANGES MUST BE APPROVED BY THE COUNTY HEALTH DEPARTMENT

20-0857

1" = 40'

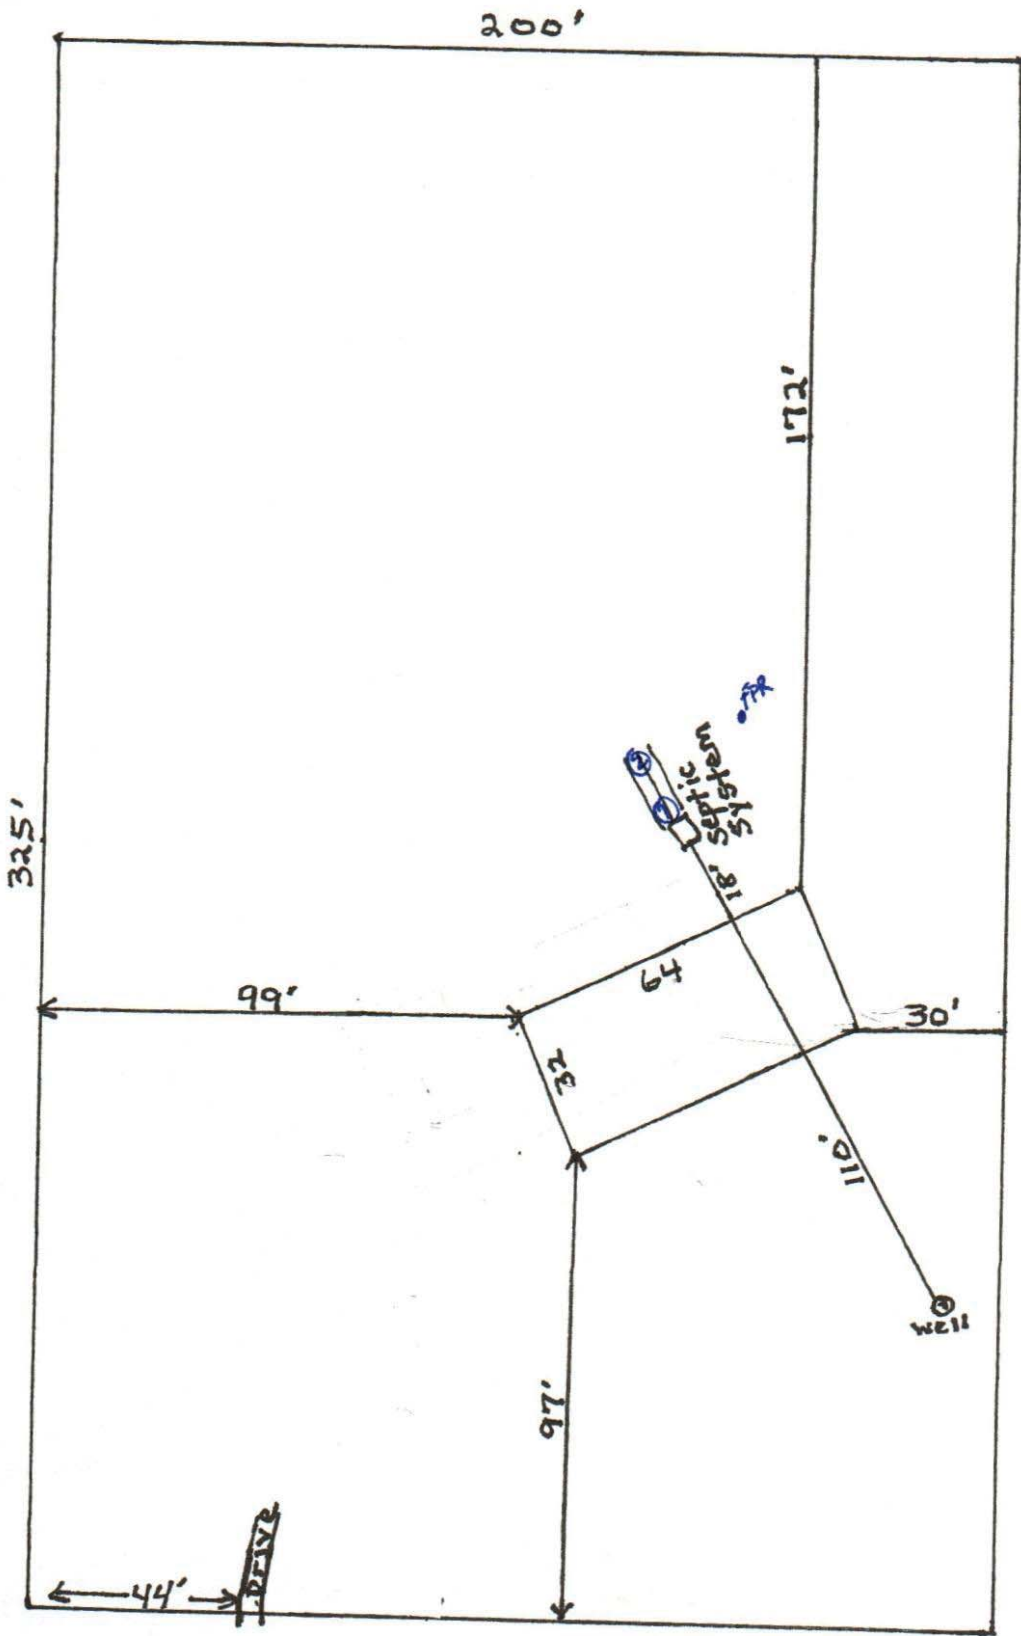

SW Coyote Circle

APPROVED

Kell B
11/4/2020

KATONA