

Building Permit Sketch

JOB: 11'x42' Alum Patio cover over 10'x27' Sc. Rm. on an existing Deck


HOMEOWNER: Mrs. Mack PHONE #: 386-497-4376

ADDRESS: 1103 Riverside Ave Fort White

COST: 6854.00

PARCEL: _____

BUILDER: Gator Aluminum, INC.

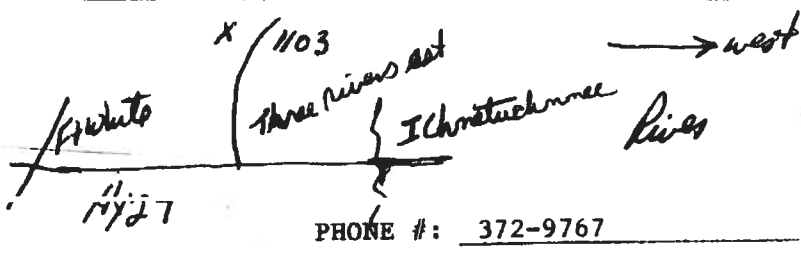


PHONE #: 372-9767

P.O. Box 14165


Gainesville, FL 32604 - 2165

Donald L. Russell, President


Top View

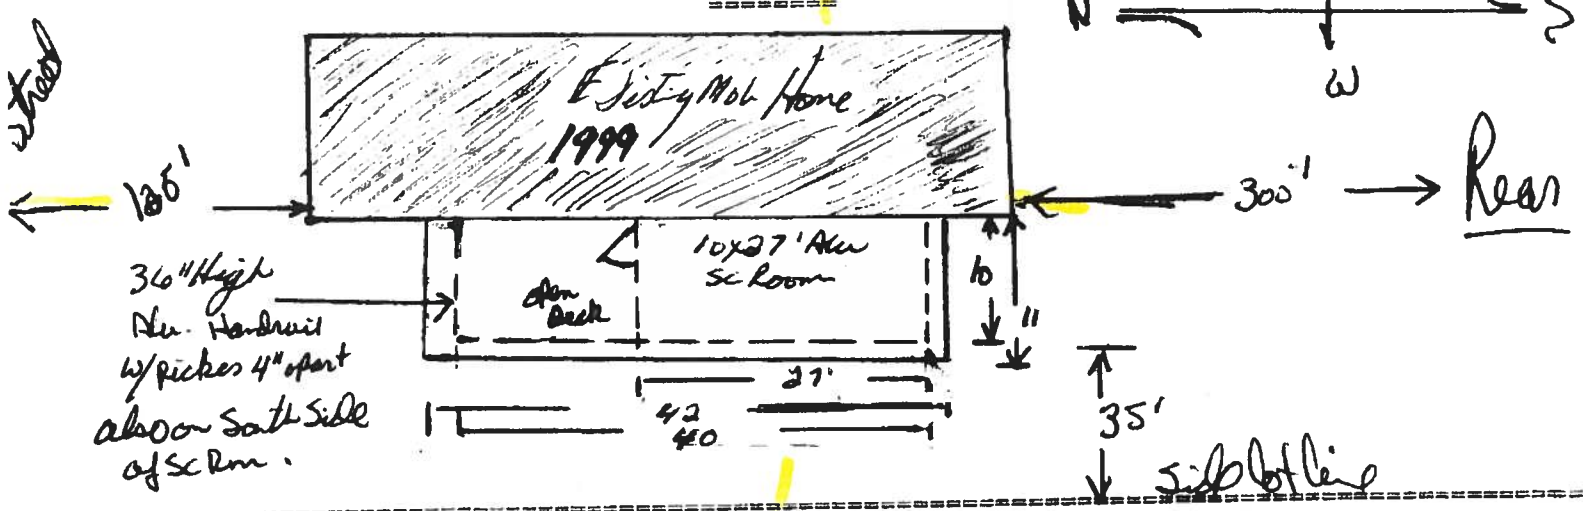

Front View

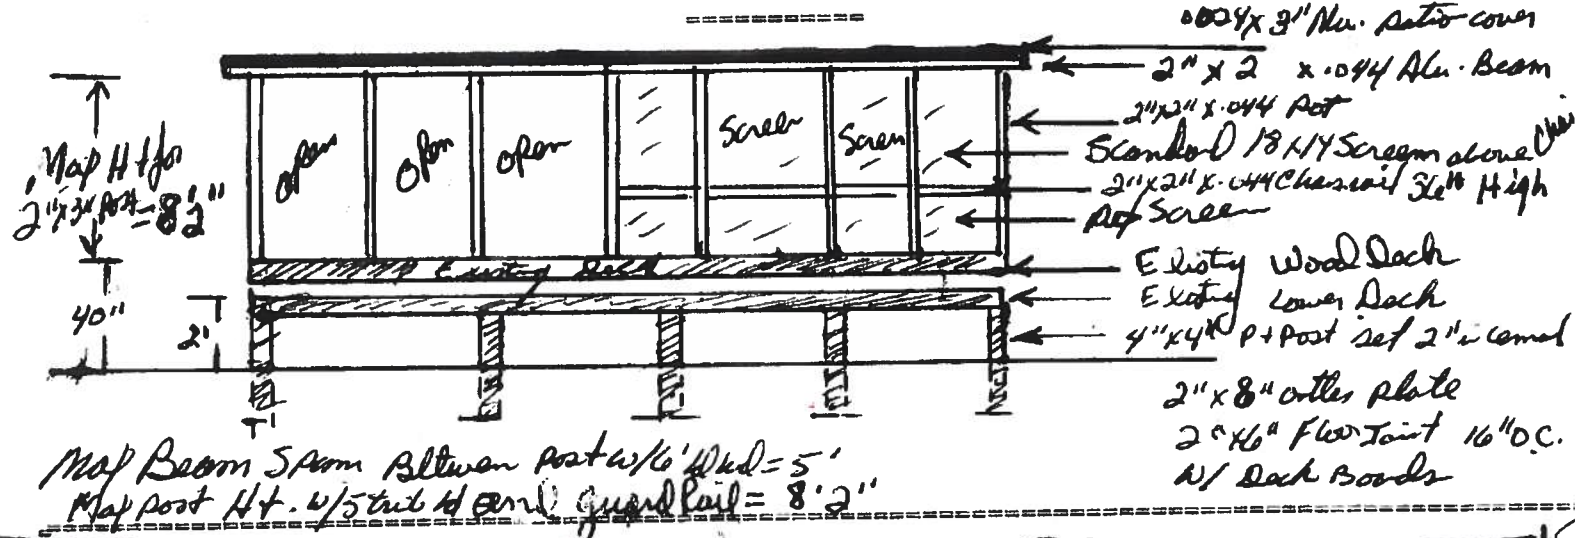

Side View

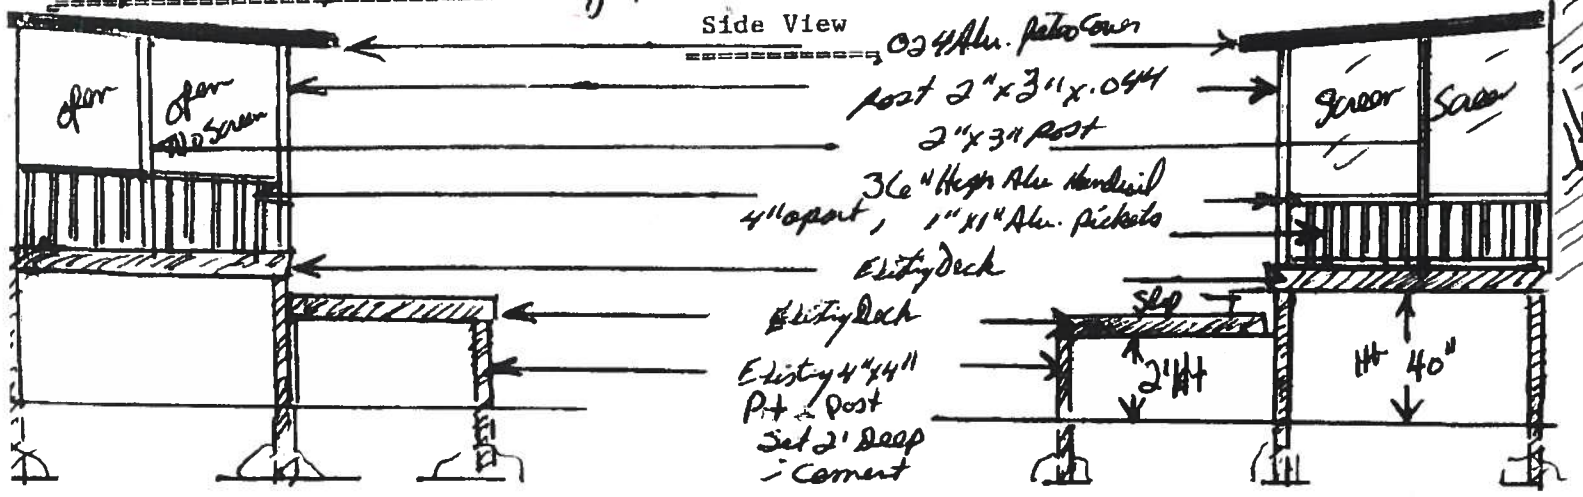

North Side View

South Side View