



STATE OF FLORIDA
DEPARTMENT OF ENVIRONMENTAL PROTECTION
ONSITE SEWAGE TREATMENT AND DISPOSAL
SYSTEM (OSTDS)

FW

CR # 24-00945
PERMIT NO. 26-2547
DATE PAID: 7/7/26
FEE PAID: 312.00
RECEIPT #: 2313321

APPLICATION FOR CONSTRUCTION PERMIT

APPLICATION FOR:

☒ New System ☐ Existing System ☐ Holding Tank ☐ Innovative
☐ Repair ☐ Abandonment ☐ Temporary ☐

APPLICANT: DOUGLAS & KIMBERLY MUFFLER

EMAIL: Southernaccentswoodwork@aol.com

AGENT: VYKIN BARNES AND STRUCTURES / Southern Accents Woodwork TELEPHONE: 386-867-6655

MAILING ADDRESS: 899 SW BOYETTE TER

LAKE CITY

FL 32024

TO BE COMPLETED BY APPLICANT OR APPLICANT'S AUTHORIZED AGENT. SYSTEMS MUST BE CONSTRUCTED BY A PERSON LICENSED PURSUANT TO 489.105(3) (m) OR 489.552, FLORIDA STATUTES. IT IS THE APPLICANT'S RESPONSIBILITY TO PROVIDE DOCUMENTATION OF THE DATE THE LOT WAS CREATED OR PLATTED (MM/DD/YY) IF REQUESTING CONSIDERATION OF STATUTORY GRANDFATHER PROVISIONS.

PROPERTY INFORMATION

OSTDS REMEDIATION PLAN? ☐ Y ☐ N

LOT: 8 BLOCK: N/A SUBDIVISION: SOUTHERN MEADOWS PH 1 PLATTED: _____

PROPERTY ID #: 34-5S-16-03752-408 ZONING: AG I/M OR EQUIVALENT: ☐ NO ☐

PROPERTY SIZE: 4.720 ACRES WATER SUPPLY: ☒ PRIVATE PUBLIC ☐ ≤ 2000 GPD ☐ > 2000 GPD

IS SEWER AVAILABLE AS PER 381.0065, FS? ☐ NO ☐ DISTANCE TO SEWER: N/A FT

PROPERTY ADDRESS: SUNVIEW ST.

DIRECTIONS TO PROPERTY: TAKE SR 47 SOUTH PAST I-75. TURN LEFT ON SUNVIEW ST. SITE ON LEFT.
577 SW Baron Gln. Ft White, FL 32038

BUILDING INFORMATION ☐ RESIDENTIAL ☐ COMMERCIAL


Unit No.	Type of Establishment	No. of Bedrooms	Building Area Sqft	Commercial/Institutional System Design Table 1, Chapter 62-6, FAC
1	<u>BARN WITH BATHROOM</u>	<u>0</u>	<u>2,400</u>	
2				
3				
4				

☐ Floor/Equipment Drains ☐ Other (Specify)

SIGNATURE: Douglas Muffler (Marisol Johnson) DATE: 7/7/2026

Application for Onsite Sewage Disposal System
Construction Permit. Part II Site Plan
Permit Application Number: 26-0547

ALL CHANGES MUST BE APPROVED BY THE COUNTY HEALTH UNIT

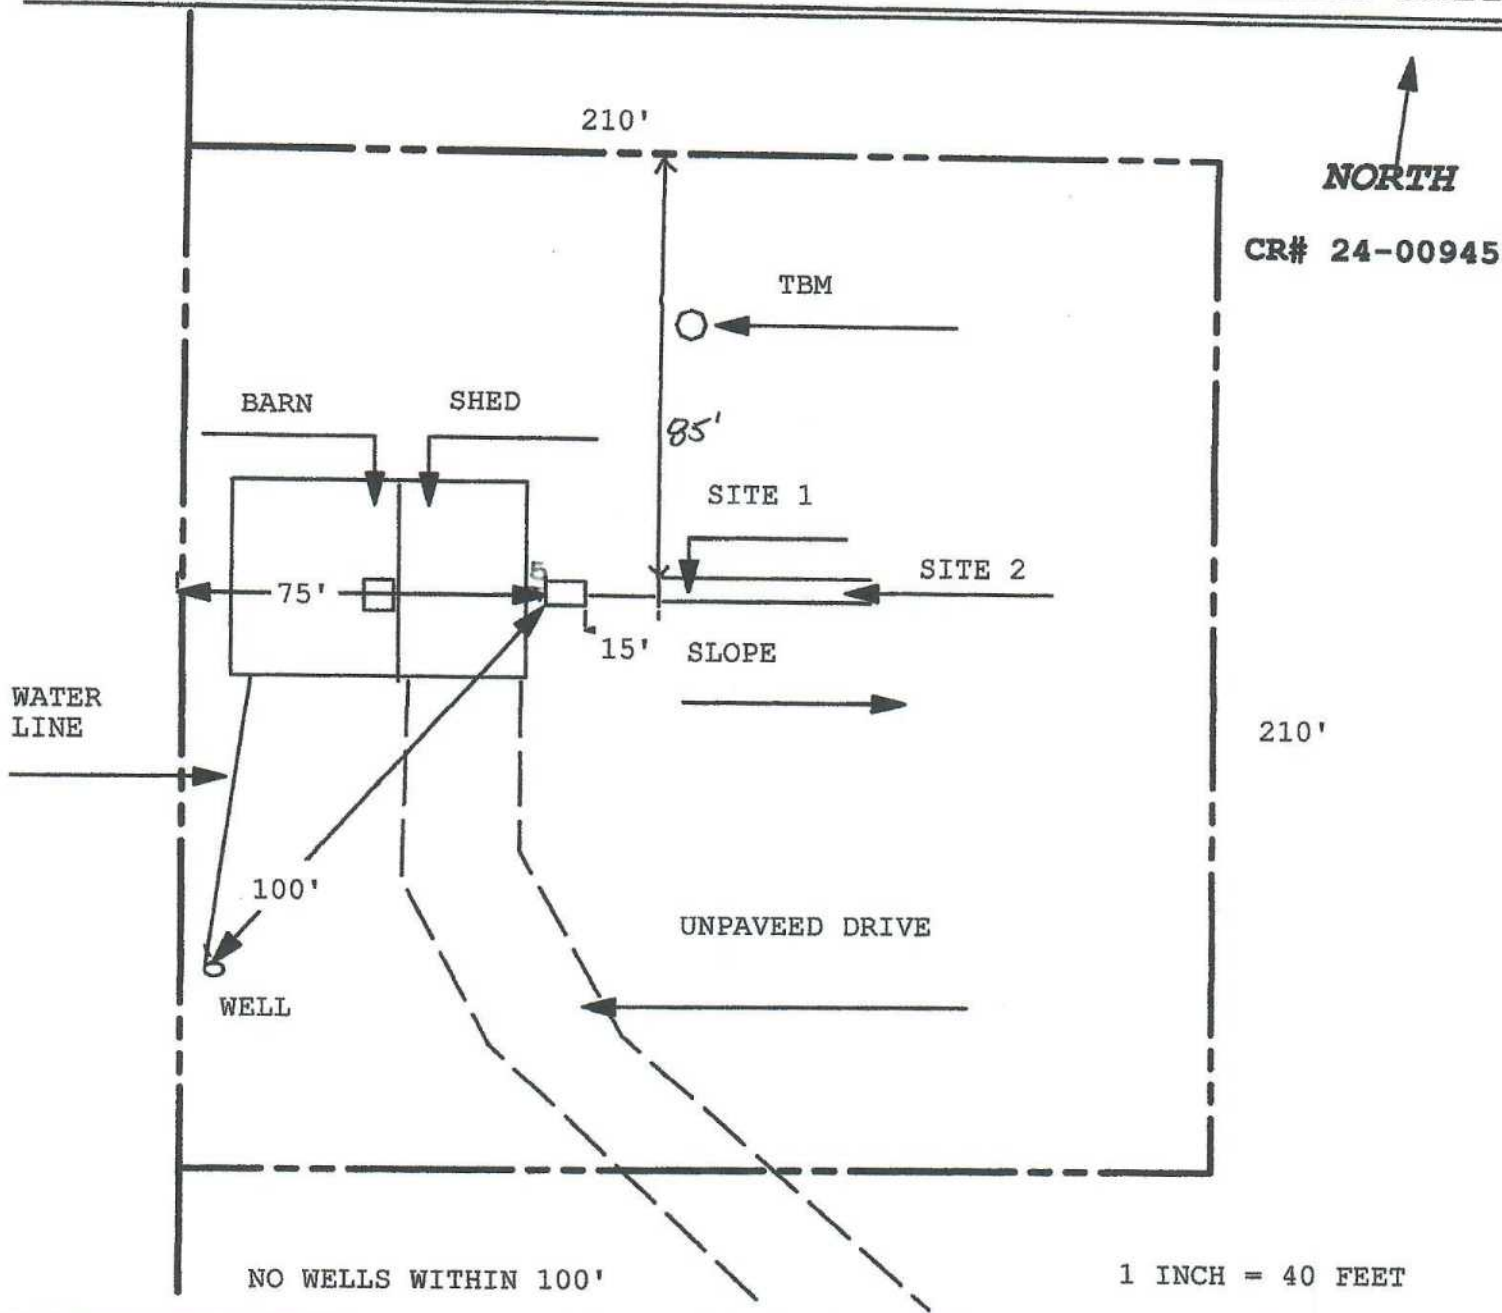

Site Plan Submitted By Paul R. G. [Signature] Date 6/10/26
Plan Approved [Signature] Not Approved [Signature] Date 7/12/26

By [Signature] Colombia CPHU

Notes: _____