



STATE OF FLORIDA
DEPARTMENT OF ENVIRONMENTAL PROTECTION
ON-SITE SEWAGE TREATMENT AND DISPOSAL
SYSTEM (OSTDS)

PERMIT NO. 26-0222
DATE PAID: 3/2/26
FEE PAID: 6000
RECEIPT #: 2092955

APPLICATION FOR CONSTRUCTION PERMIT

APPLICATION FOR:

New System Existing System Holding Tank Innovative
 Repair Abandonment Temporary

APPLICANT: Britnee Simpson EMAIL: provisionpermitting@gmail.com
AGENT: Sonja North 863-517-5701 TELEPHONE: 386-697-4515
MAILING ADDRESS: 153 SW Shady Oak Way Lake City, FL 32024

TO BE COMPLETED BY APPLICANT OR APPLICANT'S AUTHORIZED AGENT. SYSTEMS MUST BE CONSTRUCTED BY A PERSON LICENSED PURSUANT TO 489.105(3)(m) OR 489.552, FLORIDA STATUTES. IT IS THE APPLICANT'S RESPONSIBILITY TO PROVIDE DOCUMENTATION OF THE DATE THE LOT WAS CREATED OR PLATTED (MM/DD/YY) IF REQUESTING CONSIDERATION OF STATUTORY GRANDFATHER PROVISIONS.

PROPERTY INFORMATION

OSTDS REMEDIATION PLAN? [Y / N]

LOT: 4 BLOCK: A SUBDIVISION: Siloam Crossing PLATTED: _____

PROPERTY ID #: 11-55-15-00439-104 ZONING: _____ I/M OR EQUIVALENT: [Y / N]

PROPERTY SIZE: 5 ACRES WATER SUPPLY: [] PRIVATE PUBLIC [] <=2000GPD [] >2000GPD

IS SEWER AVAILABLE AS PER 381.0065, FS? [Y / N] DISTANCE TO SEWER: _____ FT

PROPERTY ADDRESS: 658 SW Siloam St Lake City FL 32024

DIRECTIONS TO PROPERTY: R on 90 W, L on 247 S, R on Siloam Rd, property on L

BUILDING INFORMATION

RESIDENTIAL COMMERCIAL


Unit No	Type of Establishment	No. of Bedrooms	Building Area Sqft	Commercial/Institutional System Design Table I, Chapter 62-6, FAC
1	<u>mobile home</u>	<u>3</u>	<u>1595</u>	
2	<u>old home previously removed</u>	<u>4</u>	<u>1525</u>	
3				
4				

Floor/Equipment Drains Other (Specify) _____

SIGNATURE: Sonja North DATE: 2/24/26

1" = 50'
X = 200'

26-0272

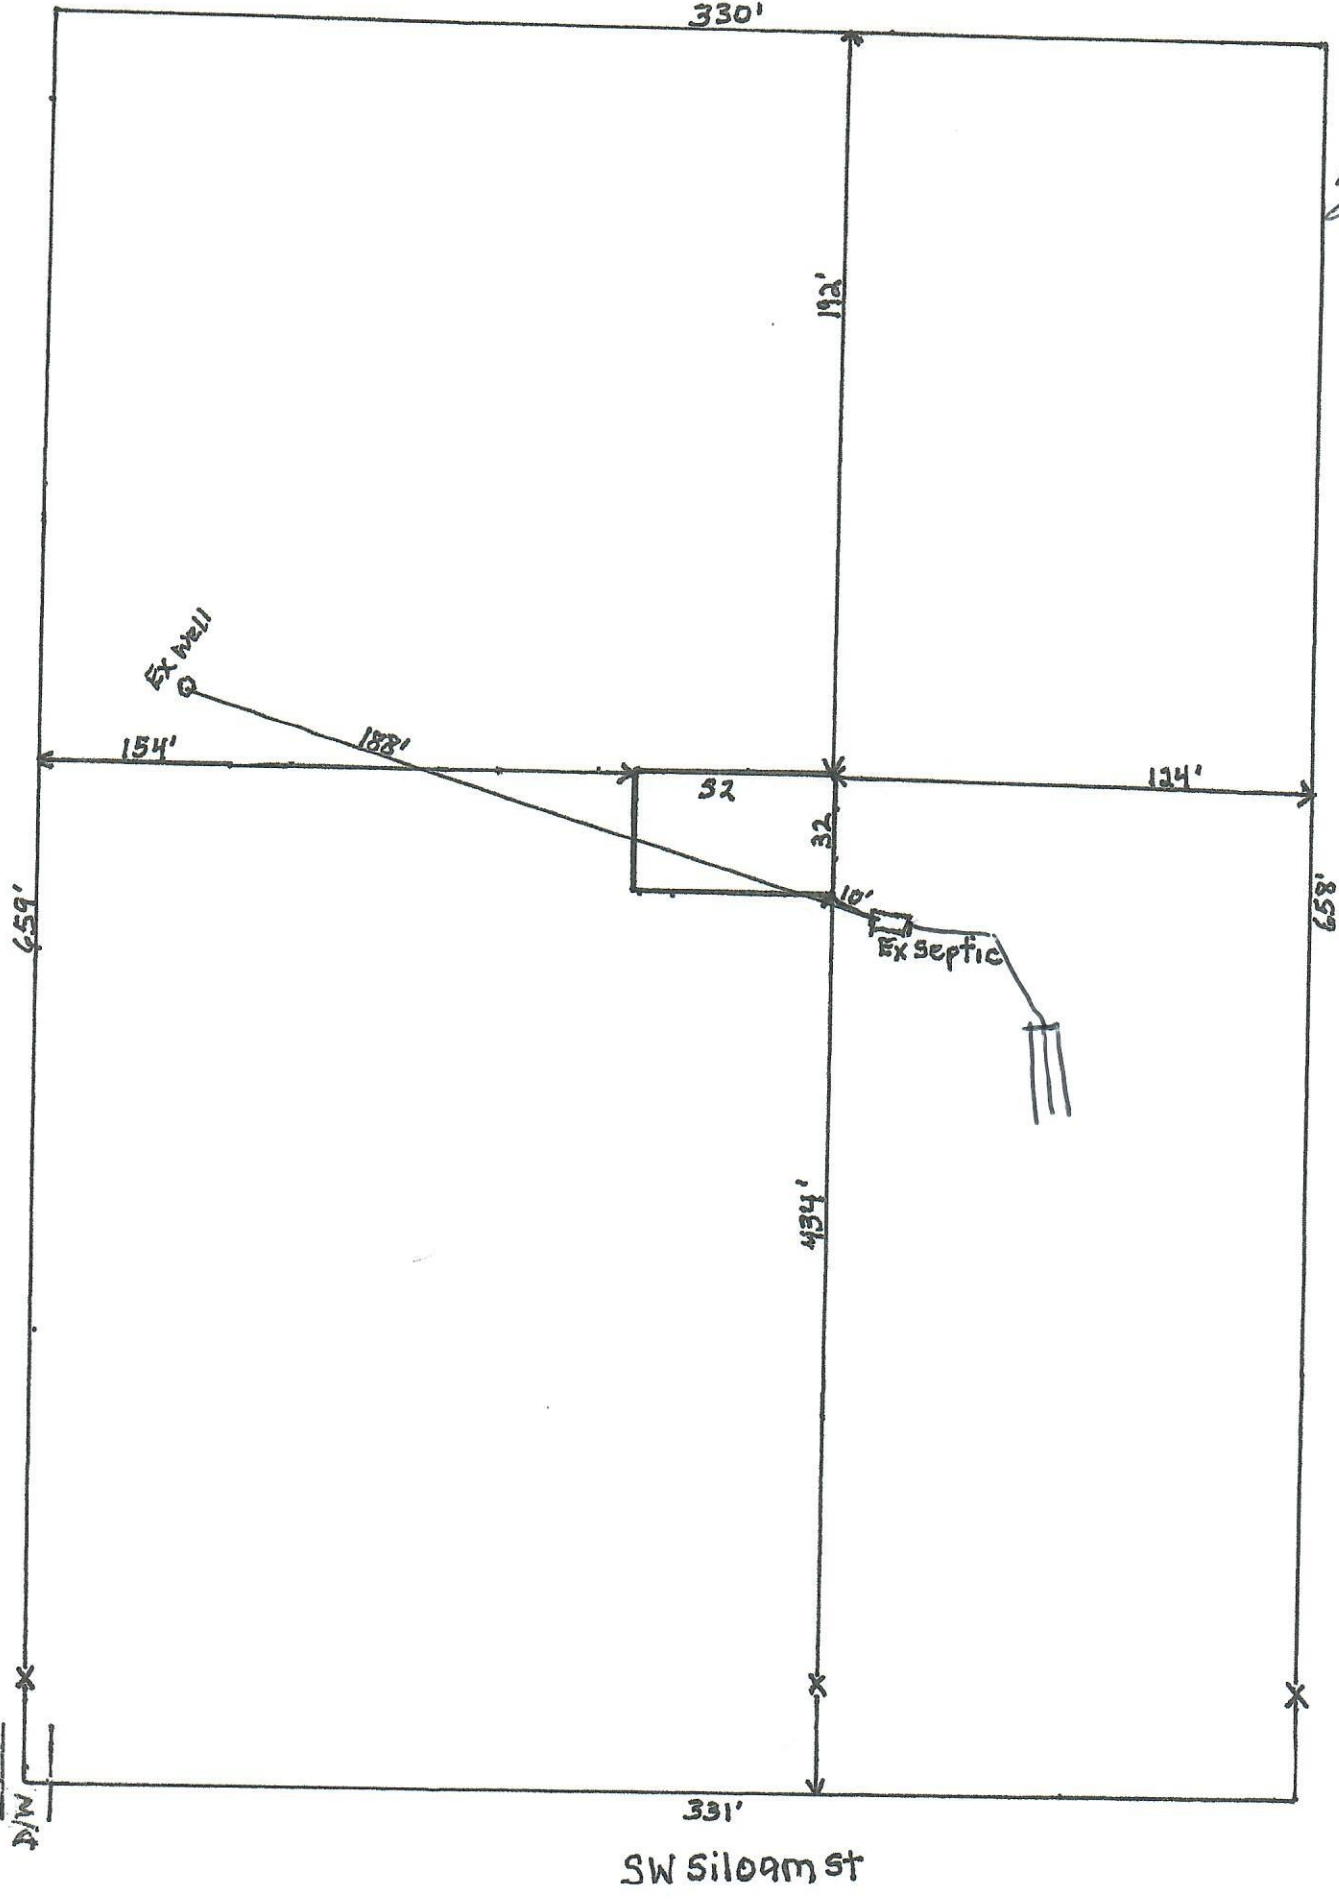

Sharon Moore Rigdon