


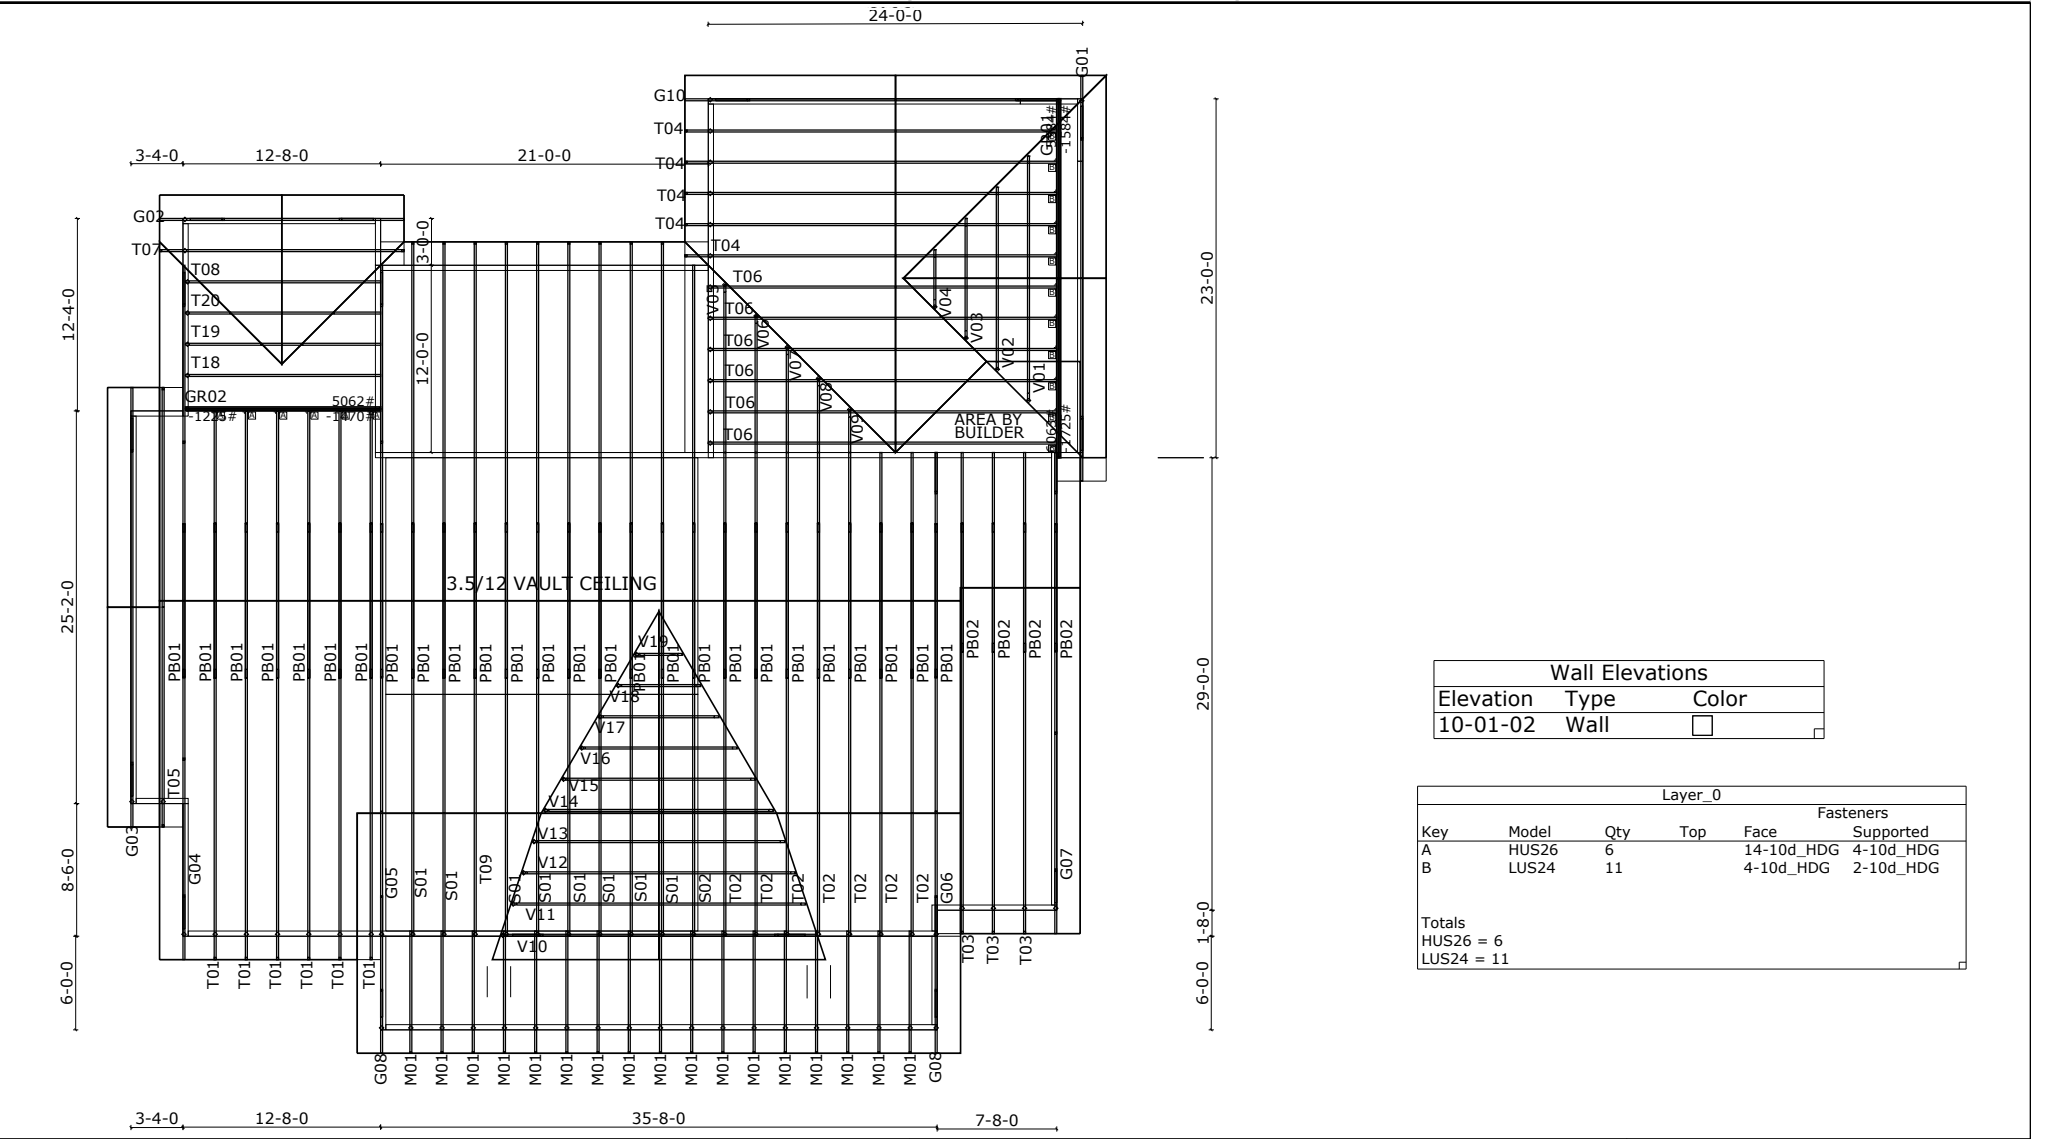

Wall Elevations		
Elevation	Type	Color
10-01-02	Wall	☐

Layer_0					
Key	Model	Qty	Top	Face	Fasteners
					Supported
A	HUS26	6		14-10d_HDG	4-10d_HDG
B	LUS24	11		4-10d_HDG	2-10d_HDG
Totals					
HUS26 = 6					
LUS24 = 11					



19 Lumber
25221 SE Hwy 19
Old Town, Florida 32680

Phone: (352) 469-5008

Job Site:

Elevation Notes:

