


Title: Donald & Sandra Davies Scale: 1"=100' Date: 03/30/21 Rev: A	Project: 00904 Drawn: Heide M Notes:	Site: TBD SW Bobwhite Gln, Lake City
		Drawing: 80904 Project: 00904 Drawn: Heide M Notes:

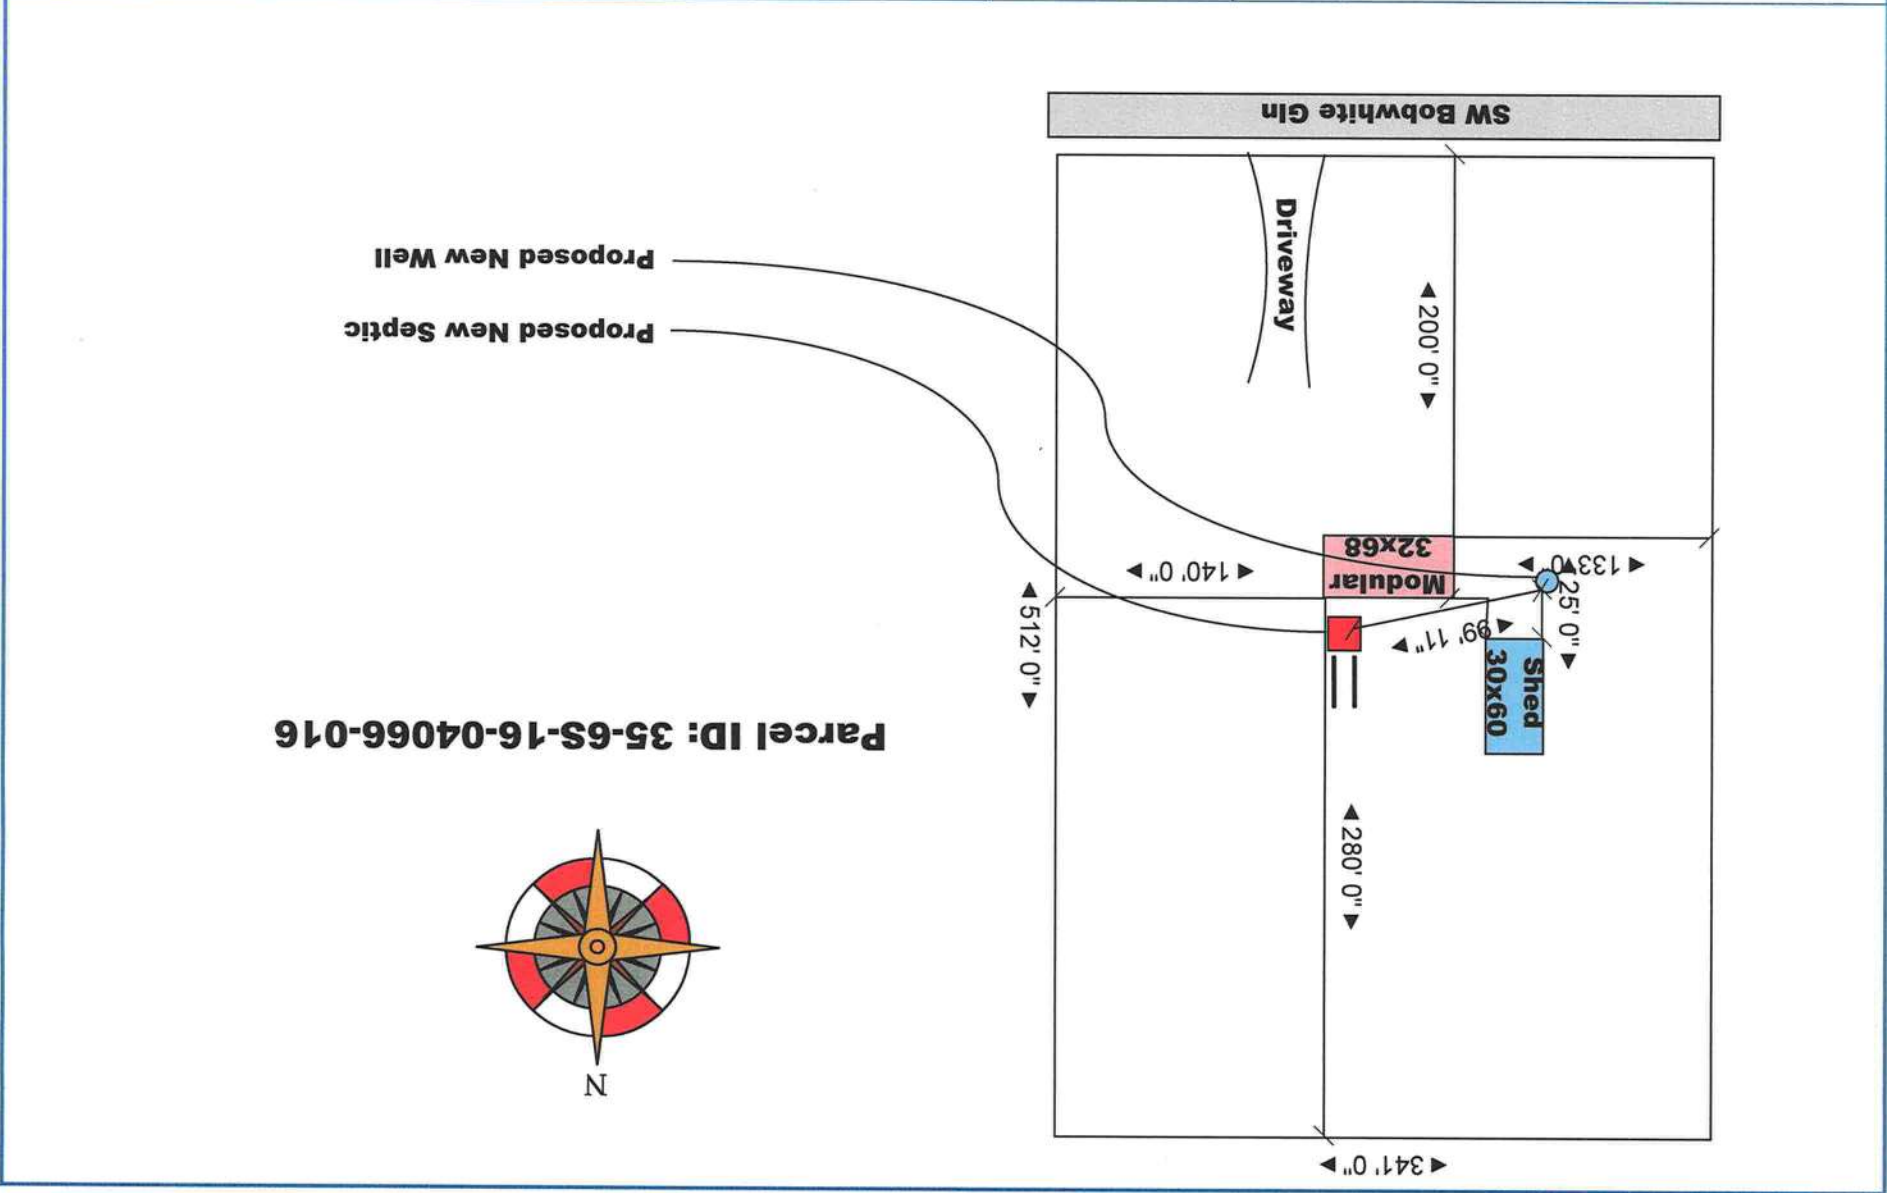

157

H&L Customer Service, LLC
301 SW Faul Ct
Lake City, FL 32024
(386)984-9334