


Angel Rivas
 178 SW Heflin Ave Fort White FL 32038
 25'x24' storage shed site plan

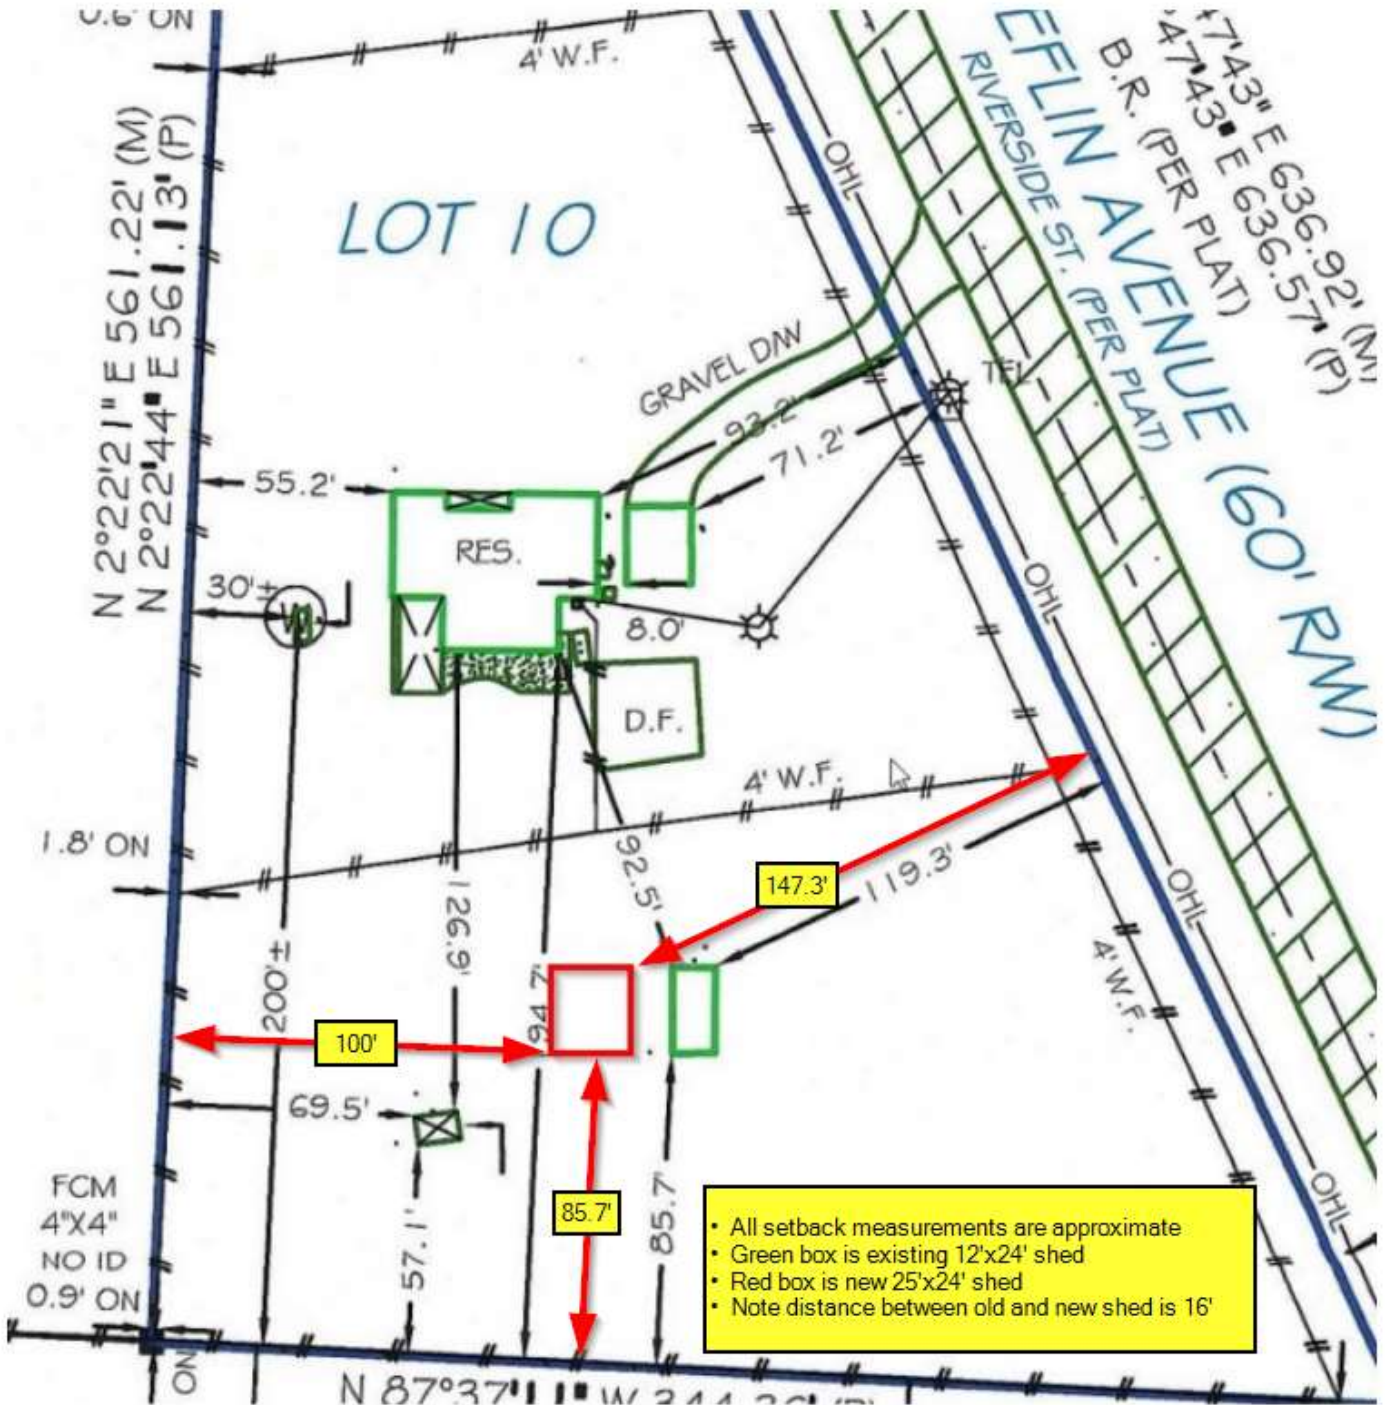

- All setback measurements are approximate
- Green box is existing 12'x24' shed
- Red box is new 25'x24' shed
- Note distance between old and new shed is 16'