


NOTE ALL IMPERVIOUS AREAS WILL DRAIN TO EXISTING WET STORMWATER DETENTION PONDS

PART OF NW 1/4

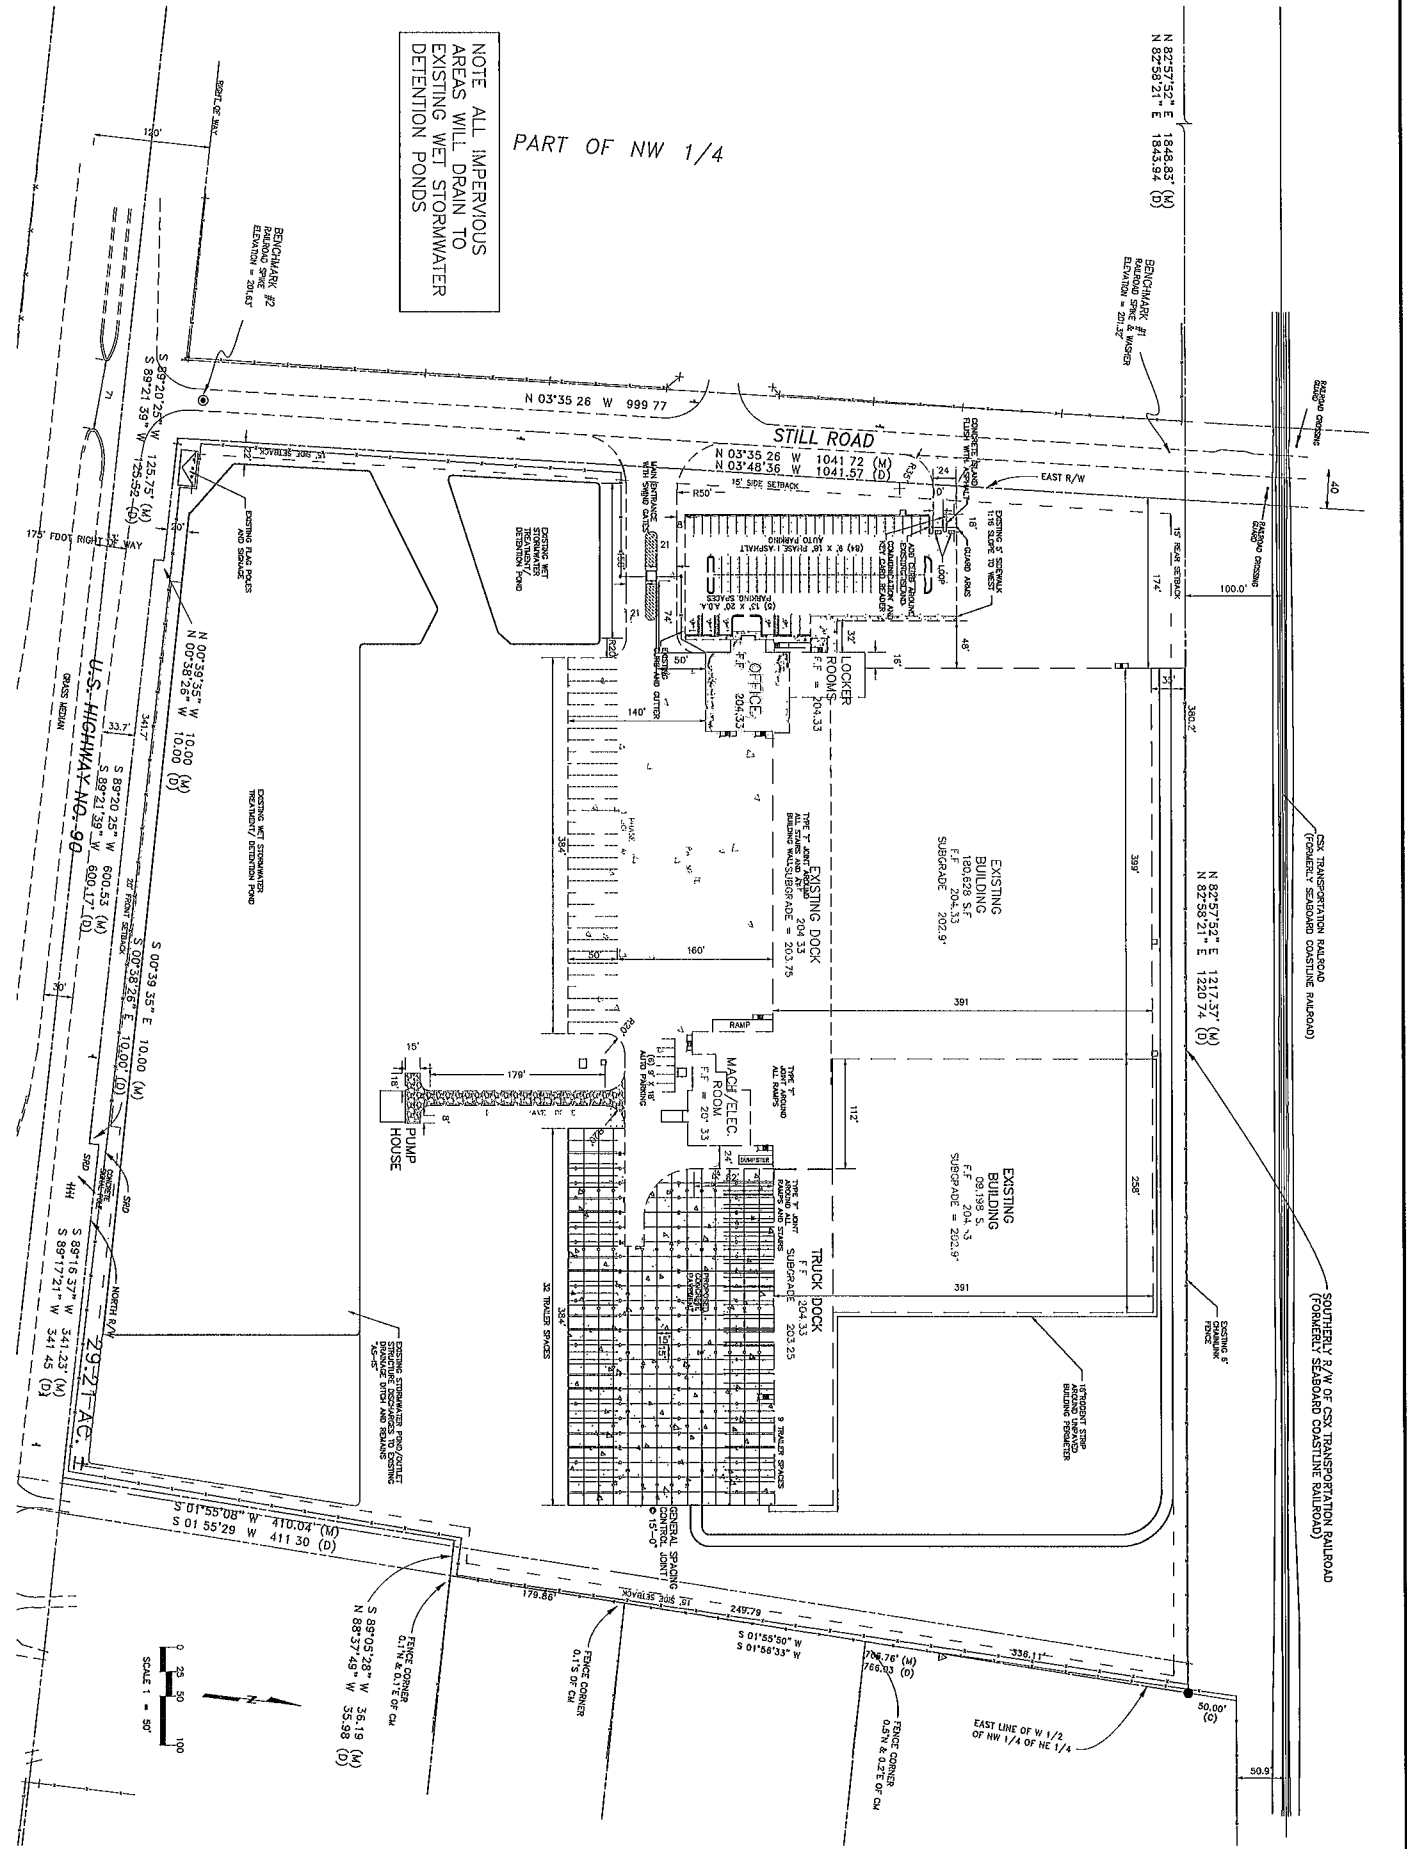

UNITED STATES COLD STORAGE, INC
 PHASE II
 LAKE CITY, FLORIDA



NO.	DATE	DESCRIPTION	BY	CHECKED
1	7/10/14	ISSUE FOR PERMITS	JRH	JRH
2	7/10/14	ISSUE FOR PERMITS	JRH	JRH
JOB NO. 710 05332
 DRAWN BY: JRH
 CHECKED BY: JRH
 SCALE: 1"=50'
 SHEET NO. C101
 TOTAL SHEETS: 10

August 11, 2014

Ms Laurie Hodson
Columbia County Building & Zoning Department
135 NE Hernando Ave, Suite B-21,
Lake City, FL 32055

RE: United States Cold Storage – 2nd Floor Office Build-Out – Lake City, FL
Building Permit Application Submittal

Dear Ms. Laurie Hodson,

United States Cold Storage and Stellar are submitting the following documents for engineering review:

- Building Permit Application
- \$15 Application Fee
- Two (2) full sets of plans signed and sealed
- Email From Sallie Ford with Environmental Health stating permitting is not required with that department
- Letter of Authorization
- Notice of Commencement

I am transmitting these documents to you for your review. If you have any questions or require any additional information please call me at 904.899.9260.

Sincerely,

STELLAR



Michael Lambrara
Project Manager

cc. File