


STATE OF FLORIDA
DEPARTMENT OF HEALTH
APPLICATION FOR CONSTRUCTION PERMIT

Permit Application Number _____

----- PART II - SITEPLAN -----

3.02 ACRES

Scale: Each block represents 10 feet and 1 inch = 40 feet.

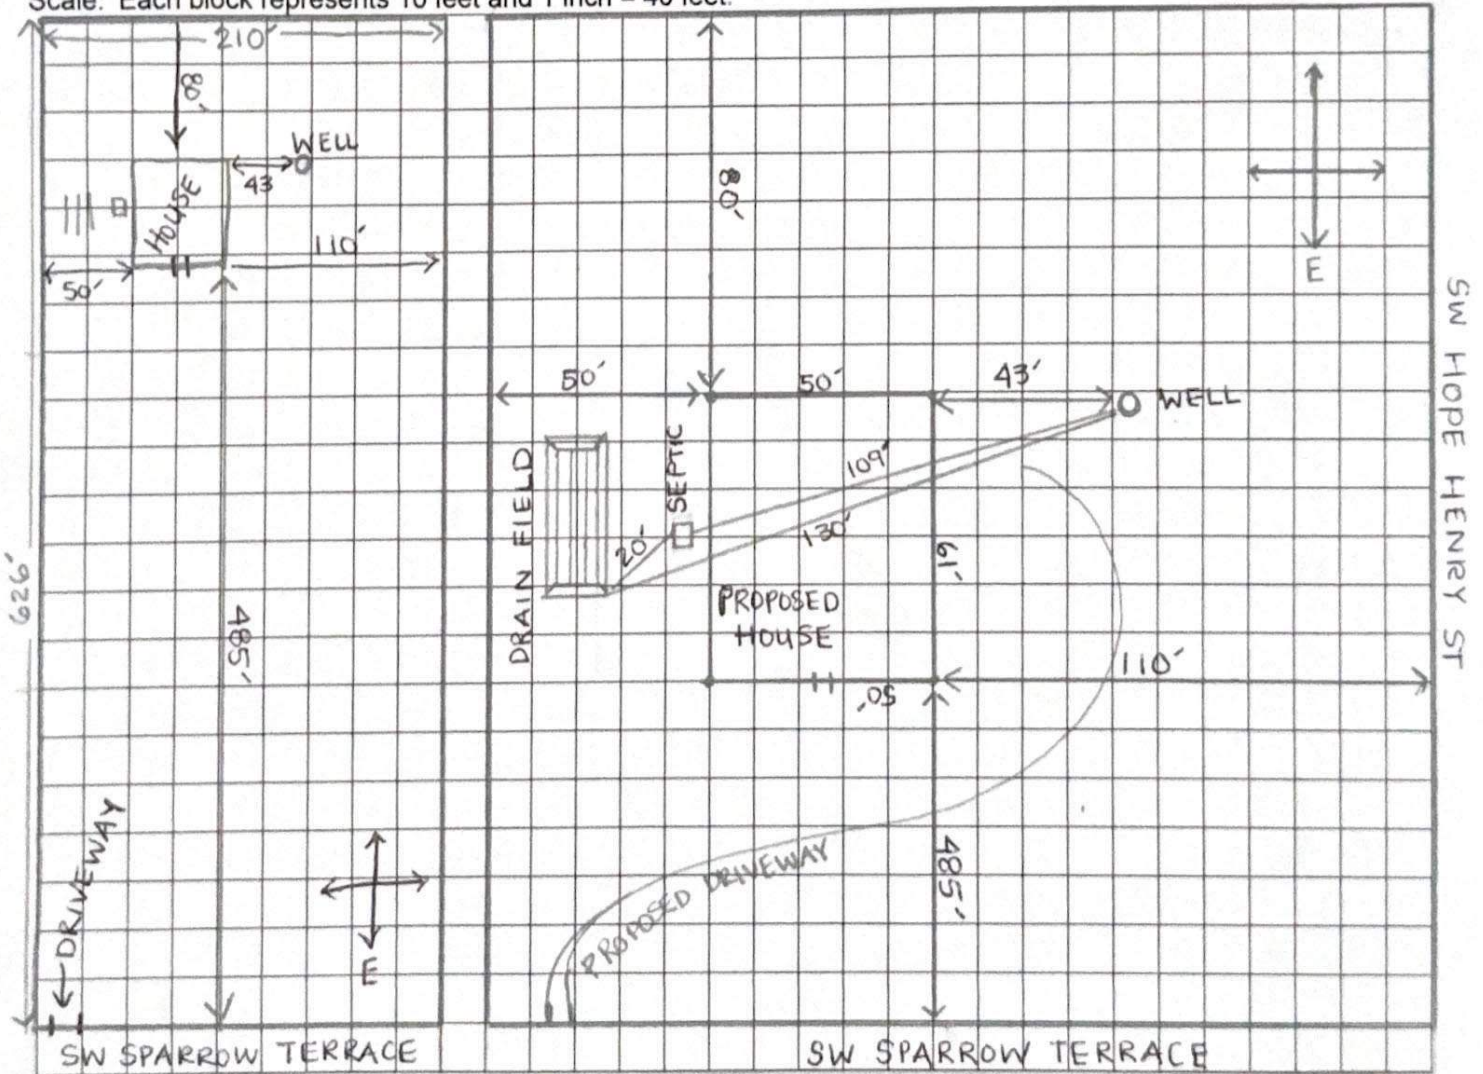

Notes: Homenowners: Lennado and Wanpannaga Miller

Parcel : 15 - 43 - 16 - 03023 - 008

3.02 Acres

Address TBD

House Faces EAST

Nearest Intersecting : SW HOPE HENRY ST

Site Plan submitted by: John Crawford

10/21/2025

Plan Approved _____

Not Approved _____

Date _____

By _____ County Health Department

ALL CHANGES MUST BE APPROVED BY THE COUNTY HEALTH DEPARTMENT