



STATE OF FLORIDA
DEPARTMENT OF ENVIRONMENTAL PROTECTION
ONSITE SEWAGE TREATMENT AND DISPOSAL
SYSTEM (OSTDS)

CR # 24-00358

PERMIT NO. 24-0870
DATE PAID: 12/3/24
FEE PAID: 310.00
RECEIPT #: 2469570

APPLICATION FOR CONSTRUCTION PERMIT

APPLICATION FOR:

- New System Existing System Holding Tank Innovative
 Repair Abandonment Temporary

APPLICANT: ANTHONY EDMOUNDSON

EMAIL: sandy11@comcast.net

AGENT: PAUL LLOYD

TELEPHONE: (941) 539-4467

MAILING ADDRESS: 5320 CARMEN AVE.

SARSOTA FL 34235

TO BE COMPLETED BY APPLICANT OR APPLICANT'S AUTHORIZED AGENT. SYSTEMS MUST BE CONSTRUCTED BY A PERSON LICENSED PURSUANT TO 489.105(3) (m) OR 489.552, FLORIDA STATUTES. IT IS THE APPLICANT'S RESPONSIBILITY TO PROVIDE DOCUMENTATION OF THE DATE THE LOT WAS CREATED OR PLATTED (MM/DD/YY) IF REQUESTING CONSIDERATION OF STATUTORY GRANDFATHER PROVISIONS.

PROPERTY INFORMATION

OSTDS REMEDIATION PLAN? Y / N

LOT: N/A BLOCK: N/A SUBDIVISION: METES AND BOUNDS PLATTED: _____

PROPERTY ID #: 31-4S-18-10518-002 ZONING: AG I/M OR EQUIVALENT: NO

PROPERTY SIZE: 20.140 ACRES WATER SUPPLY: PRIVATE PUBLIC ≤2000GPD >2000GPD

IS SEWER AVAILABLE AS PER 381.0065, FS? NO DISTANCE TO SEWER: N/A FT

PROPERTY ADDRESS: SE HIGH FALLS RD. LAKE CITY

DIRECTIONS TO PROPERTY:

TAKE US 441 SOUTH. TURN LEFT ON CR 252. CROSS OVER PRICE CREEK. TURN RIGHT ON HIGH FALLS RD. AROUND CURVES ON LEFT.

BUILDING INFORMATION RESIDENTIAL COMMERCIAL

Unit No.	Type of Establishment	No. of Bedrooms	Building Area Sqft	Commercial/Institutional System Design Table 1, Chapter 62-6, FAC
1	MOBILE HOME	3	1,661	
2	Workshop	0	400	
3				
4				

Floor/Equipment Drains Other (Specify) _____

SIGNATURE: Paul Lloyd


DATE: 11/27/24

DEP 4015, 06-21-2022 (Obsoletes previous editions which may not be used)
Incorporated 62-6.004, FAC

**Application for Onsite Sewage Disposal System
Construction Permit. Part II Site Plan**

Permit Application Number: 24-0870

ALL CHANGES MUST BE APPROVED BY THE COUNTY HEALTH UNIT

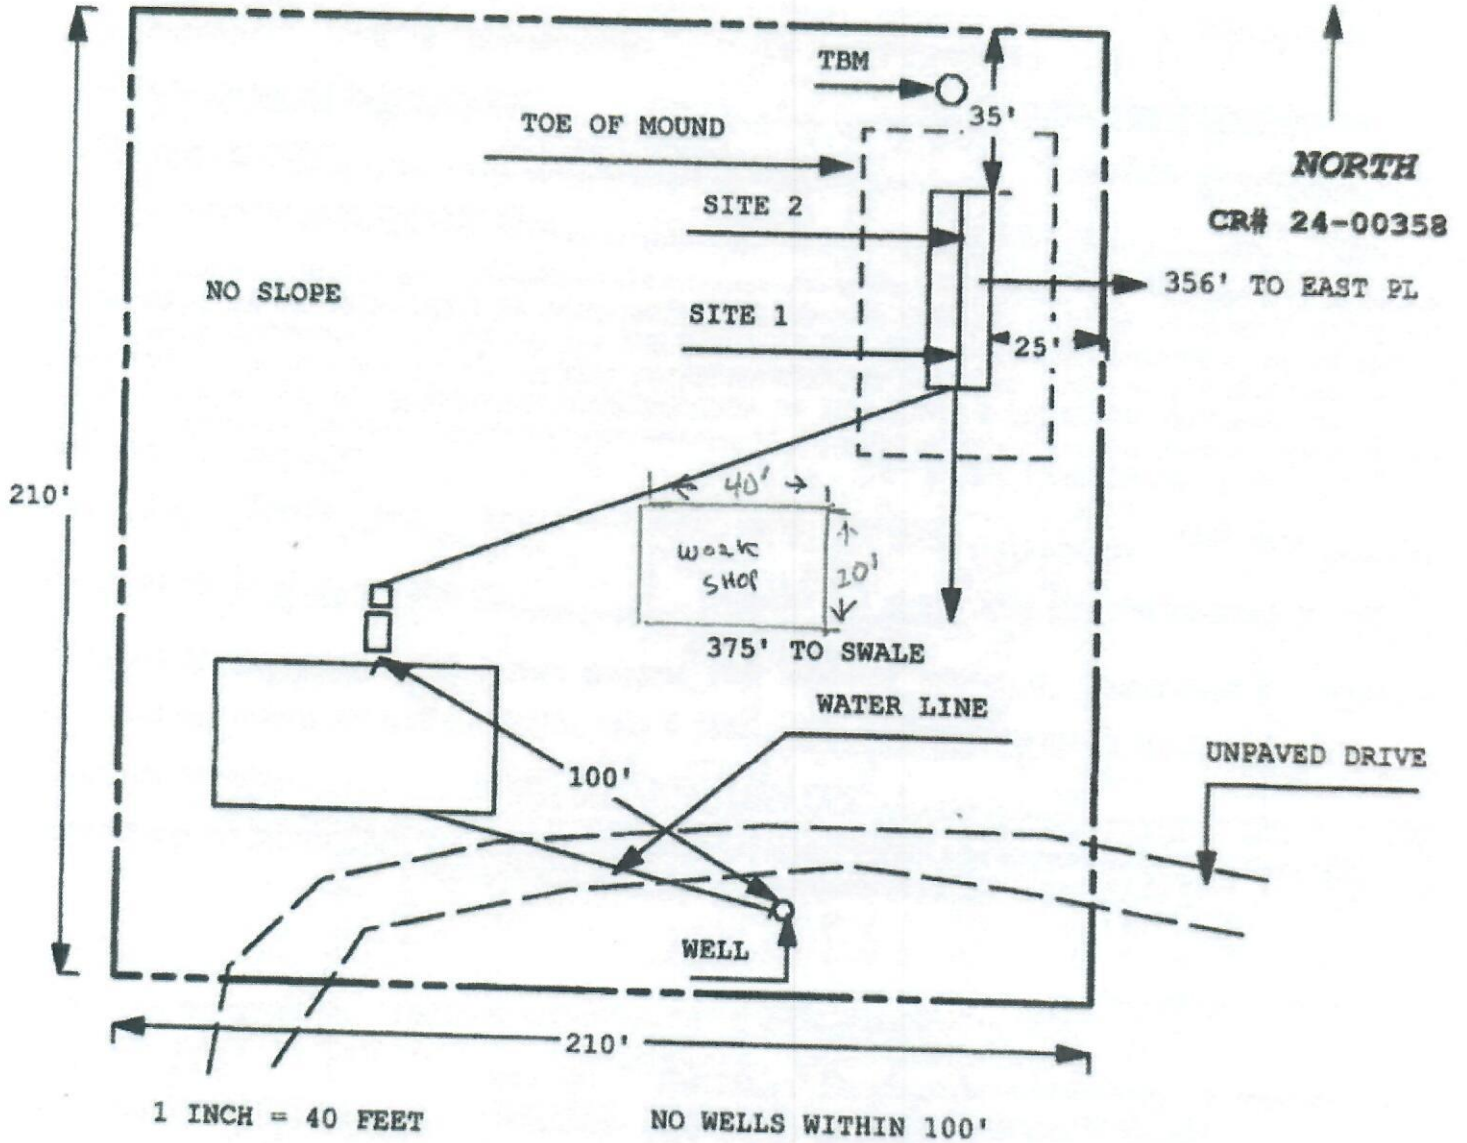

Site Plan Submitted By [Signature] Date 11/27/24
 Plan Approved Not Approved Date 12/02/24
 By [Signature] CPHU
 Notes: _____