
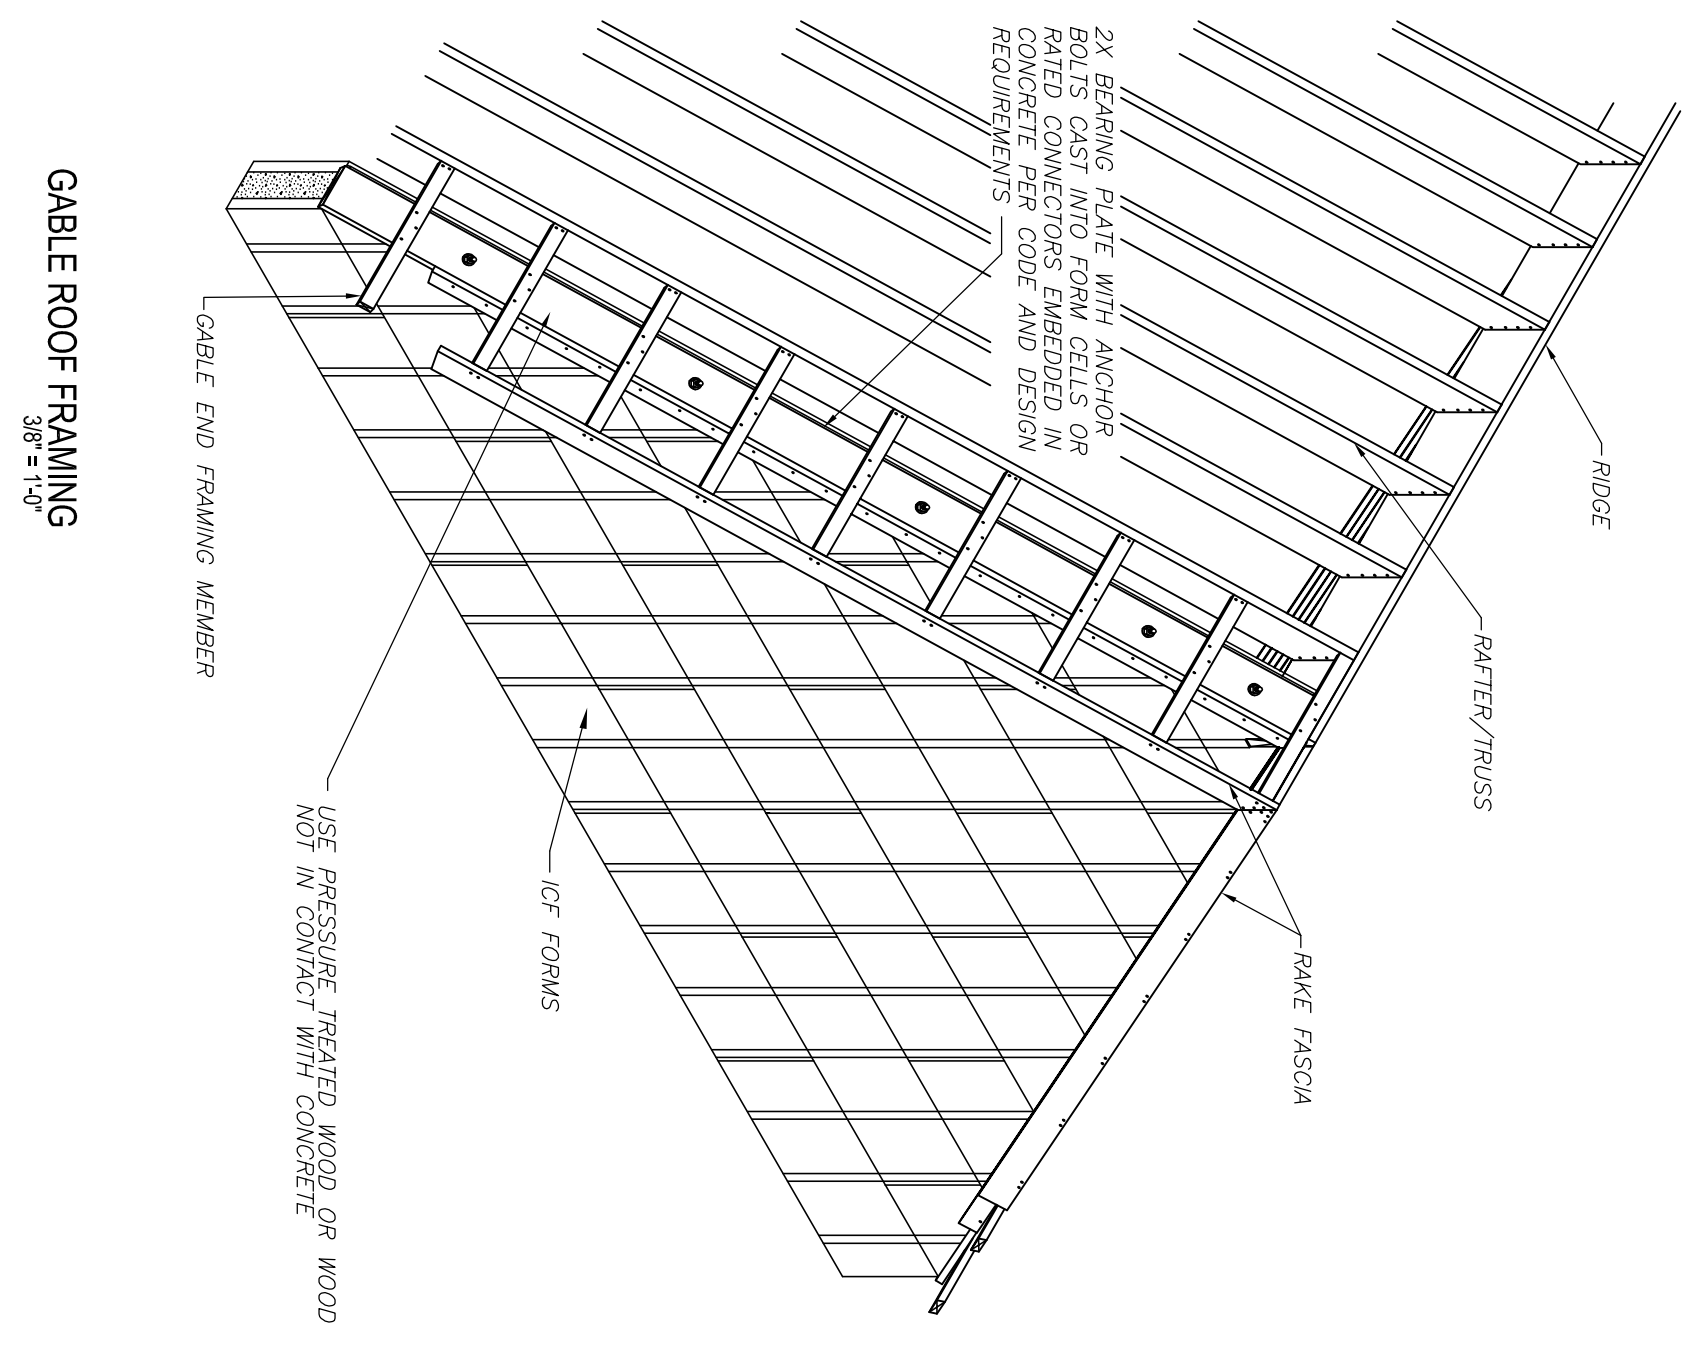
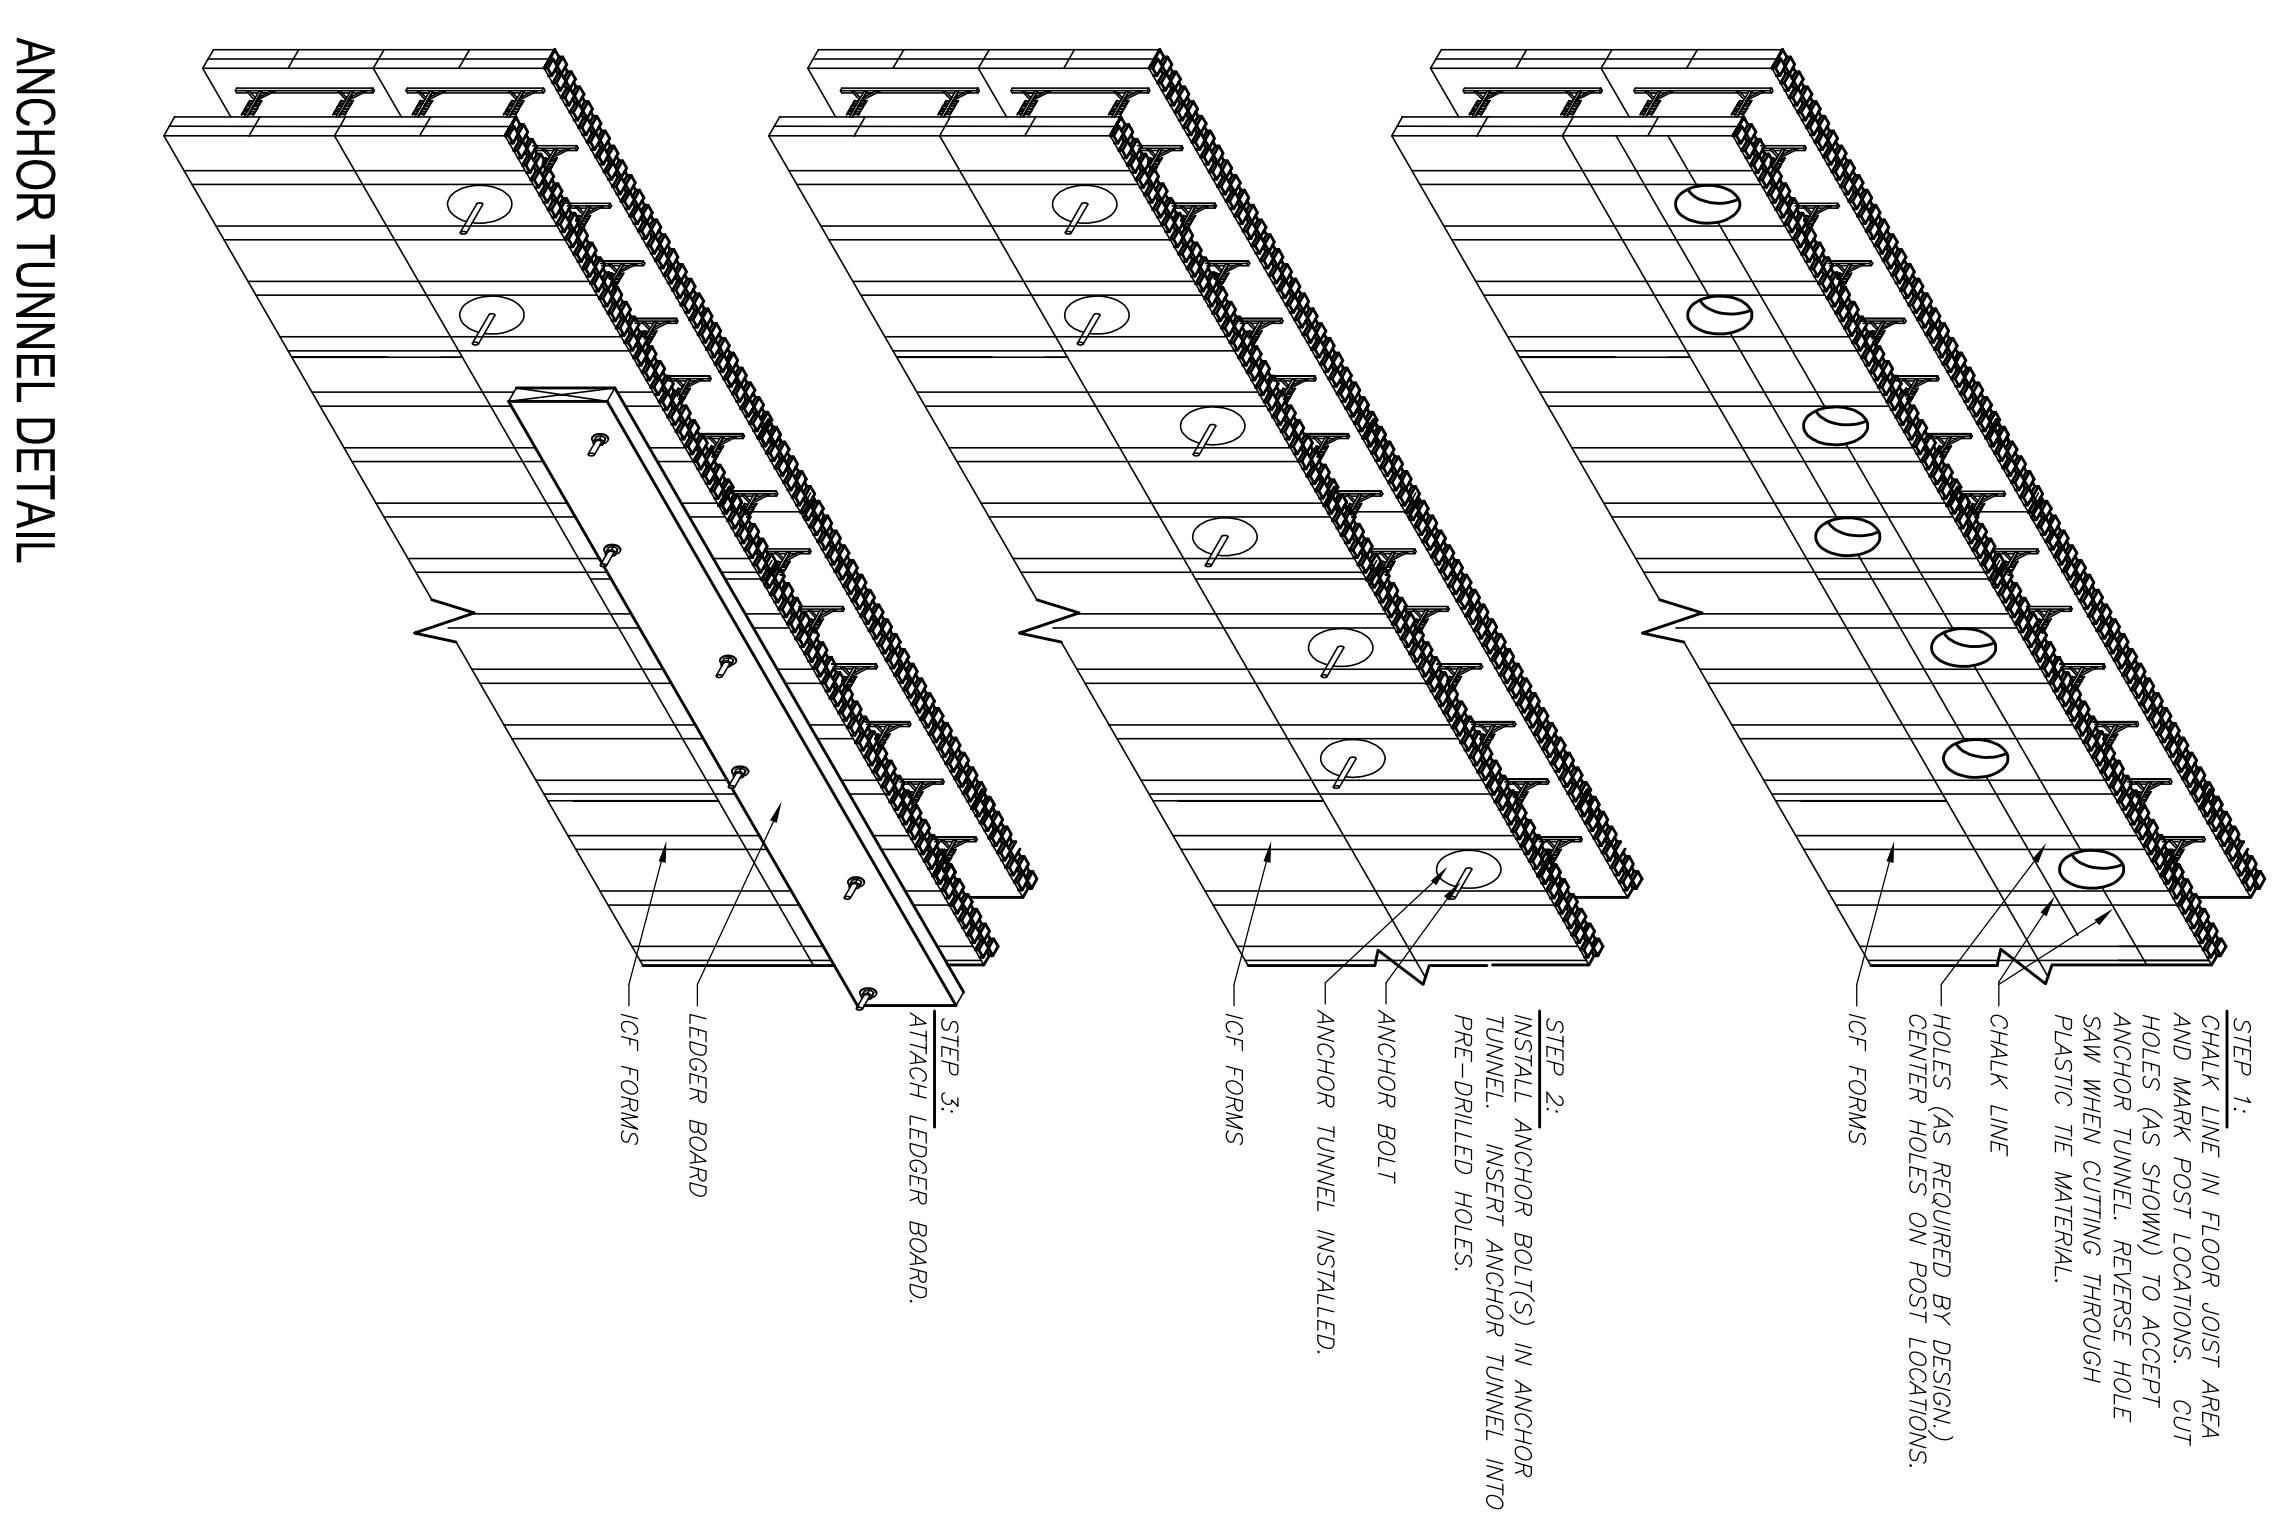
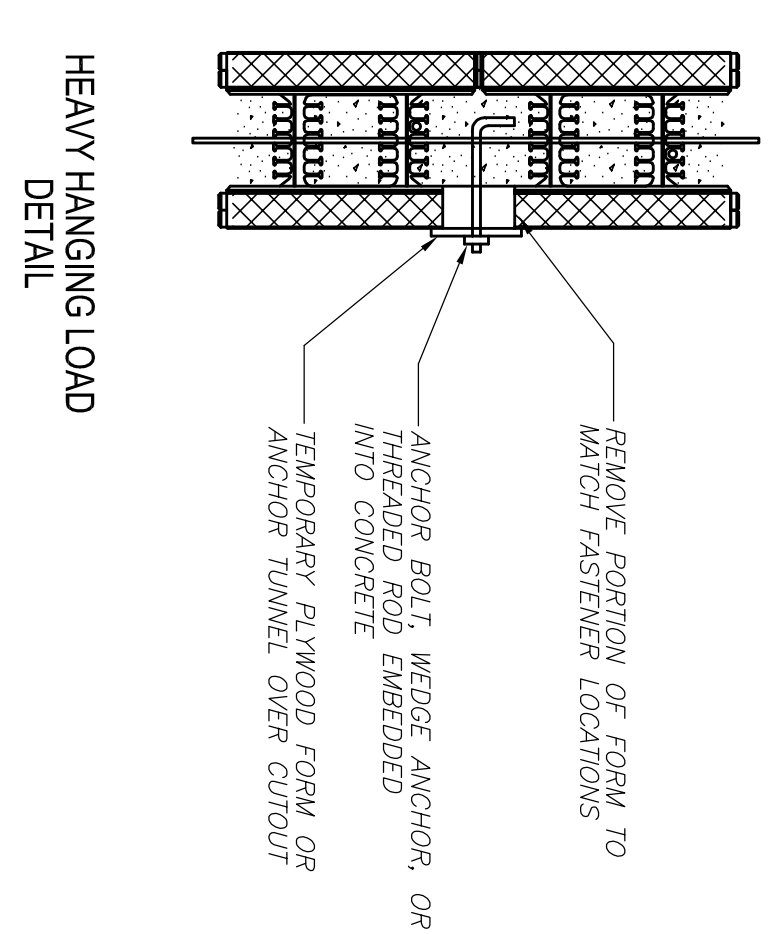
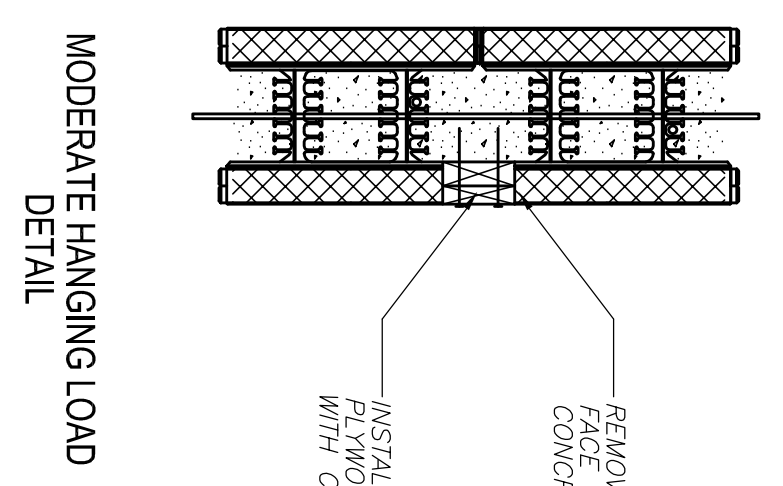
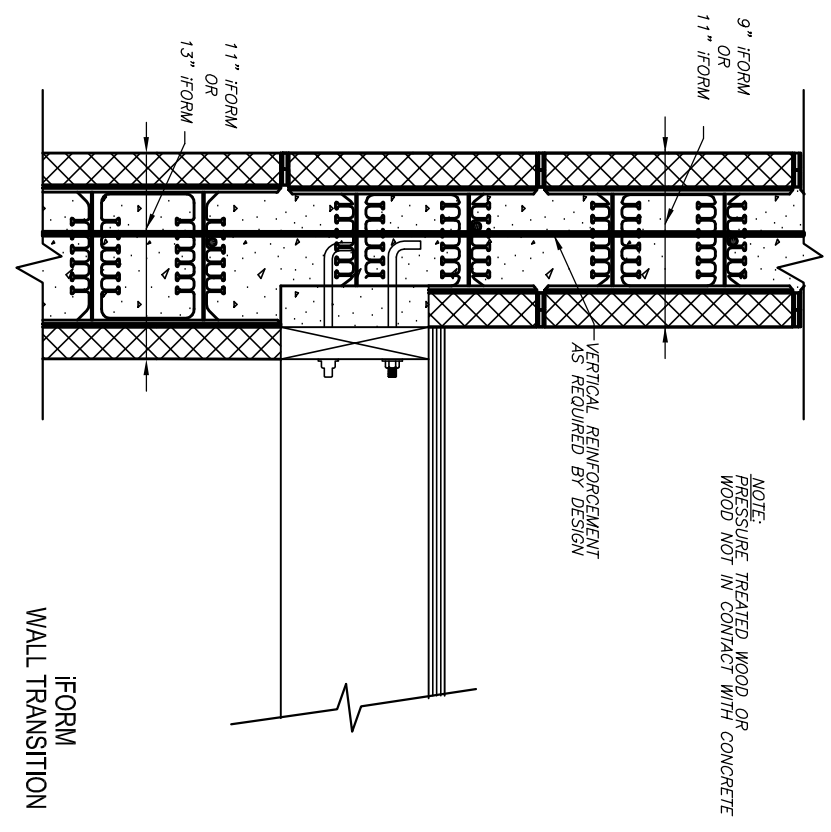
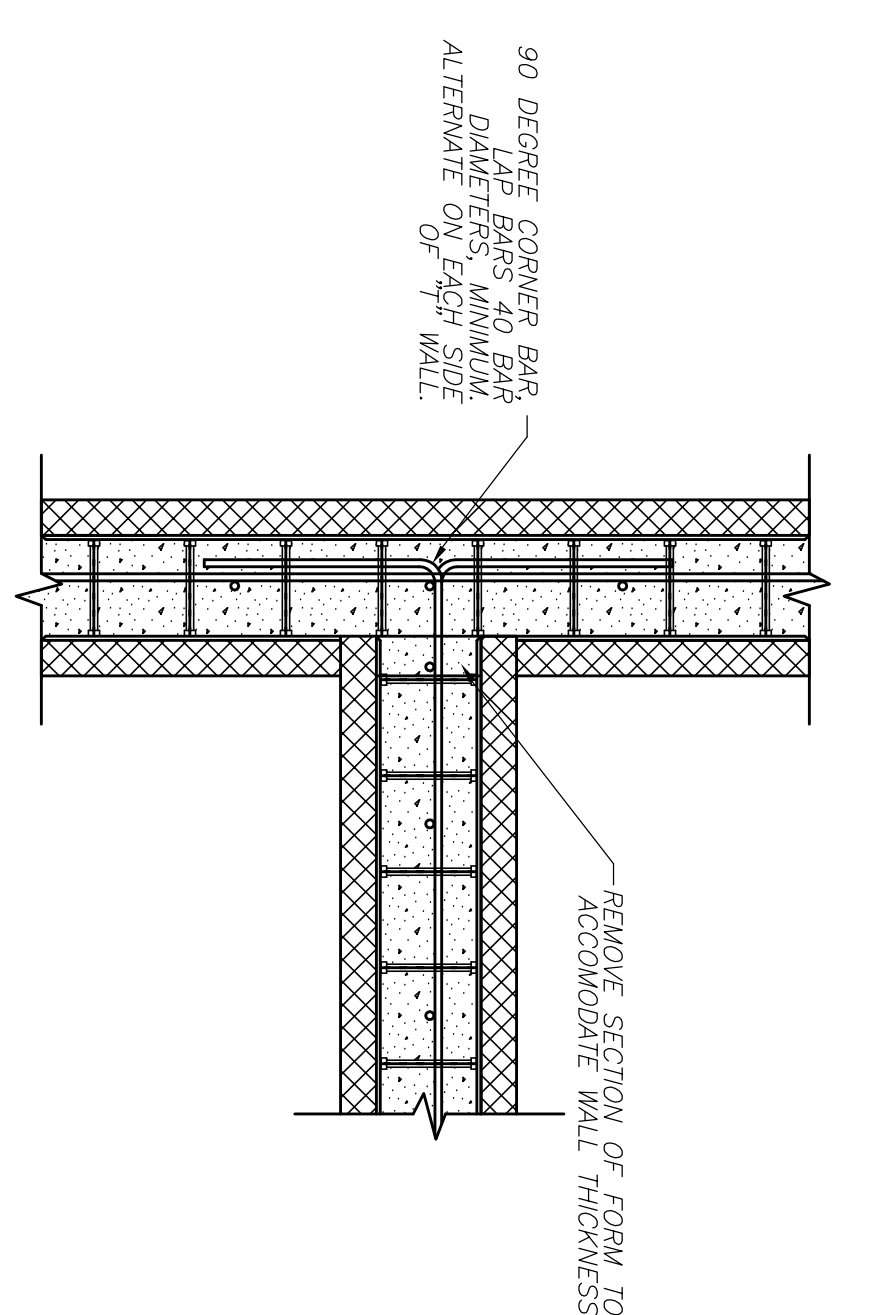
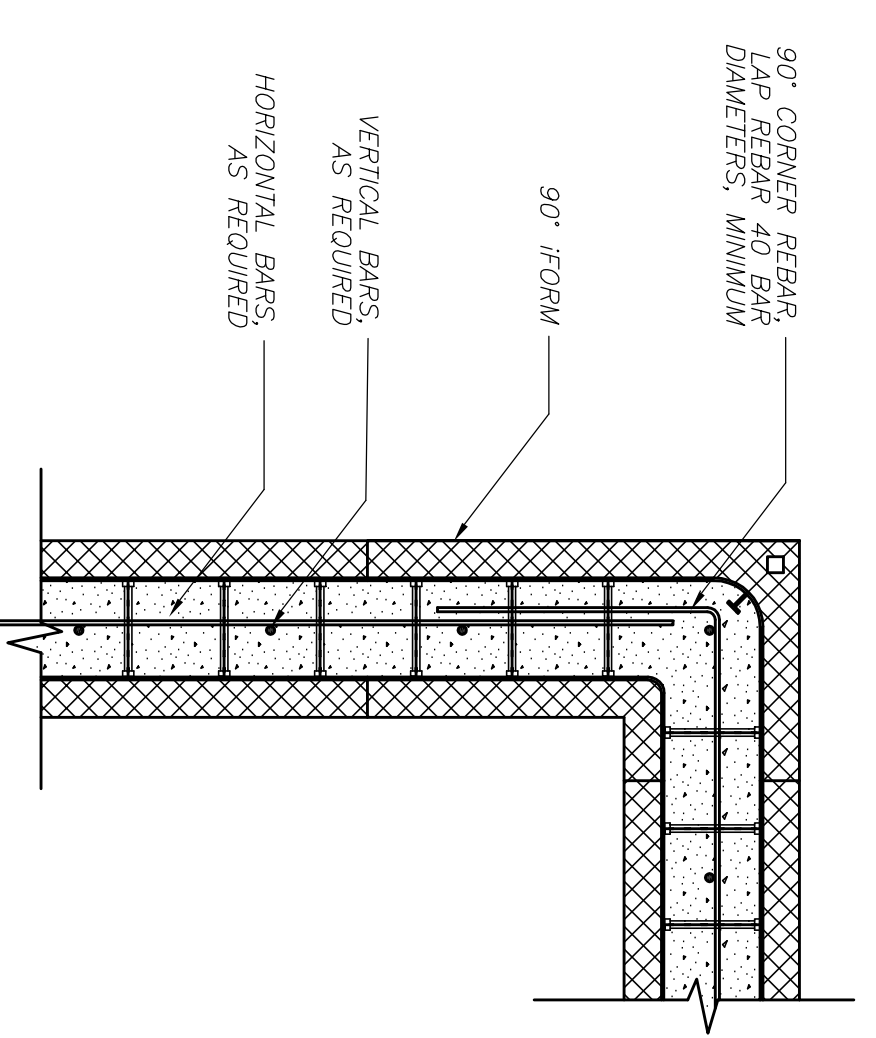


These drawings, as instruments of service, are the sole property of the architect, and may not be used, copied or reproduced in whole or in part for use on or incorporated within any other job without specific and individual authorization by the architect.

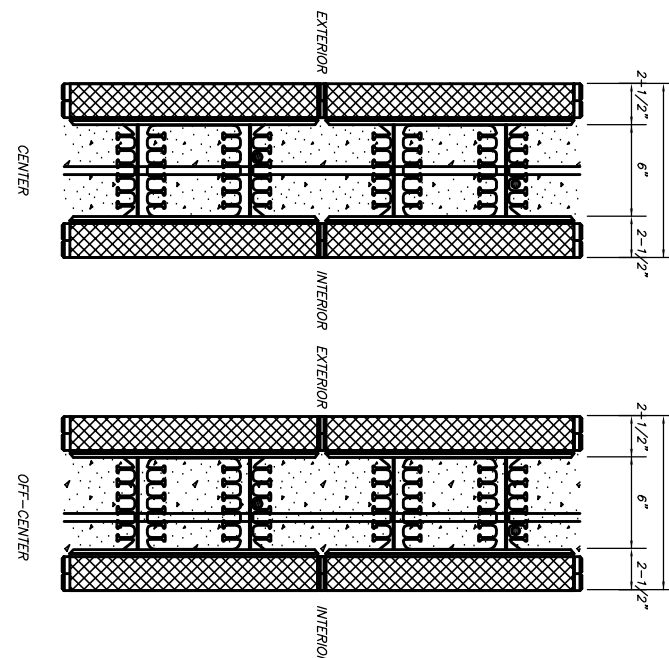

ANCHOR TUNNEL DETAIL

Digitally signed by: N. P. GEISLER
 DN: CN = N. P. GEISLER C = US
 O = AR0007005 OU = ARCHITECT
 Date: 2023.09.20 12:04:52 -05'00'

	<p>1972 - 2023 N.P. Geisler, Architect ARCHITECT</p>	<p>Celebrating 51 Years of Service</p>	<p>NEW CUSTOM RESIDENTIAL DESIGN for: JOHN and DEBBIE STALLINGS 860 EVERGREEN DRIVE - LAKE CITY, FLORIDA STANDARD ICF WALL DETAILS</p>	<p>REVISION</p>
<p>DATE 10 MAR 2023</p>	<p>CONTRACT 2K2301</p>	<p>1728 NW BIRCHWOOD RD SUITE 300 LAKE CITY, FL 33603 386-365-4355</p>	<p>DRAWN NPG</p>	<p>3 OF 9</p>