



STATE OF FLORIDA  
DEPARTMENT OF ENVIRONMENTAL PROTECTION  
APPLICATION FOR CONSTRUCTION PERMIT

Permit Application Number 24-0300

----- PART II - SITEPLAN -----



Scale: Each block represents 10 feet and 1 inch = 40 feet.

Notes: See attached

Site Plan submitted by: Brody Pack  
Plan Approved  Not Approved  Date 4/11/24  
By [Signature] ES2 Columbia County Health Department

**ALL CHANGES MUST BE APPROVED BY THE COUNTY HEALTH DEPARTMENT**

24-0200

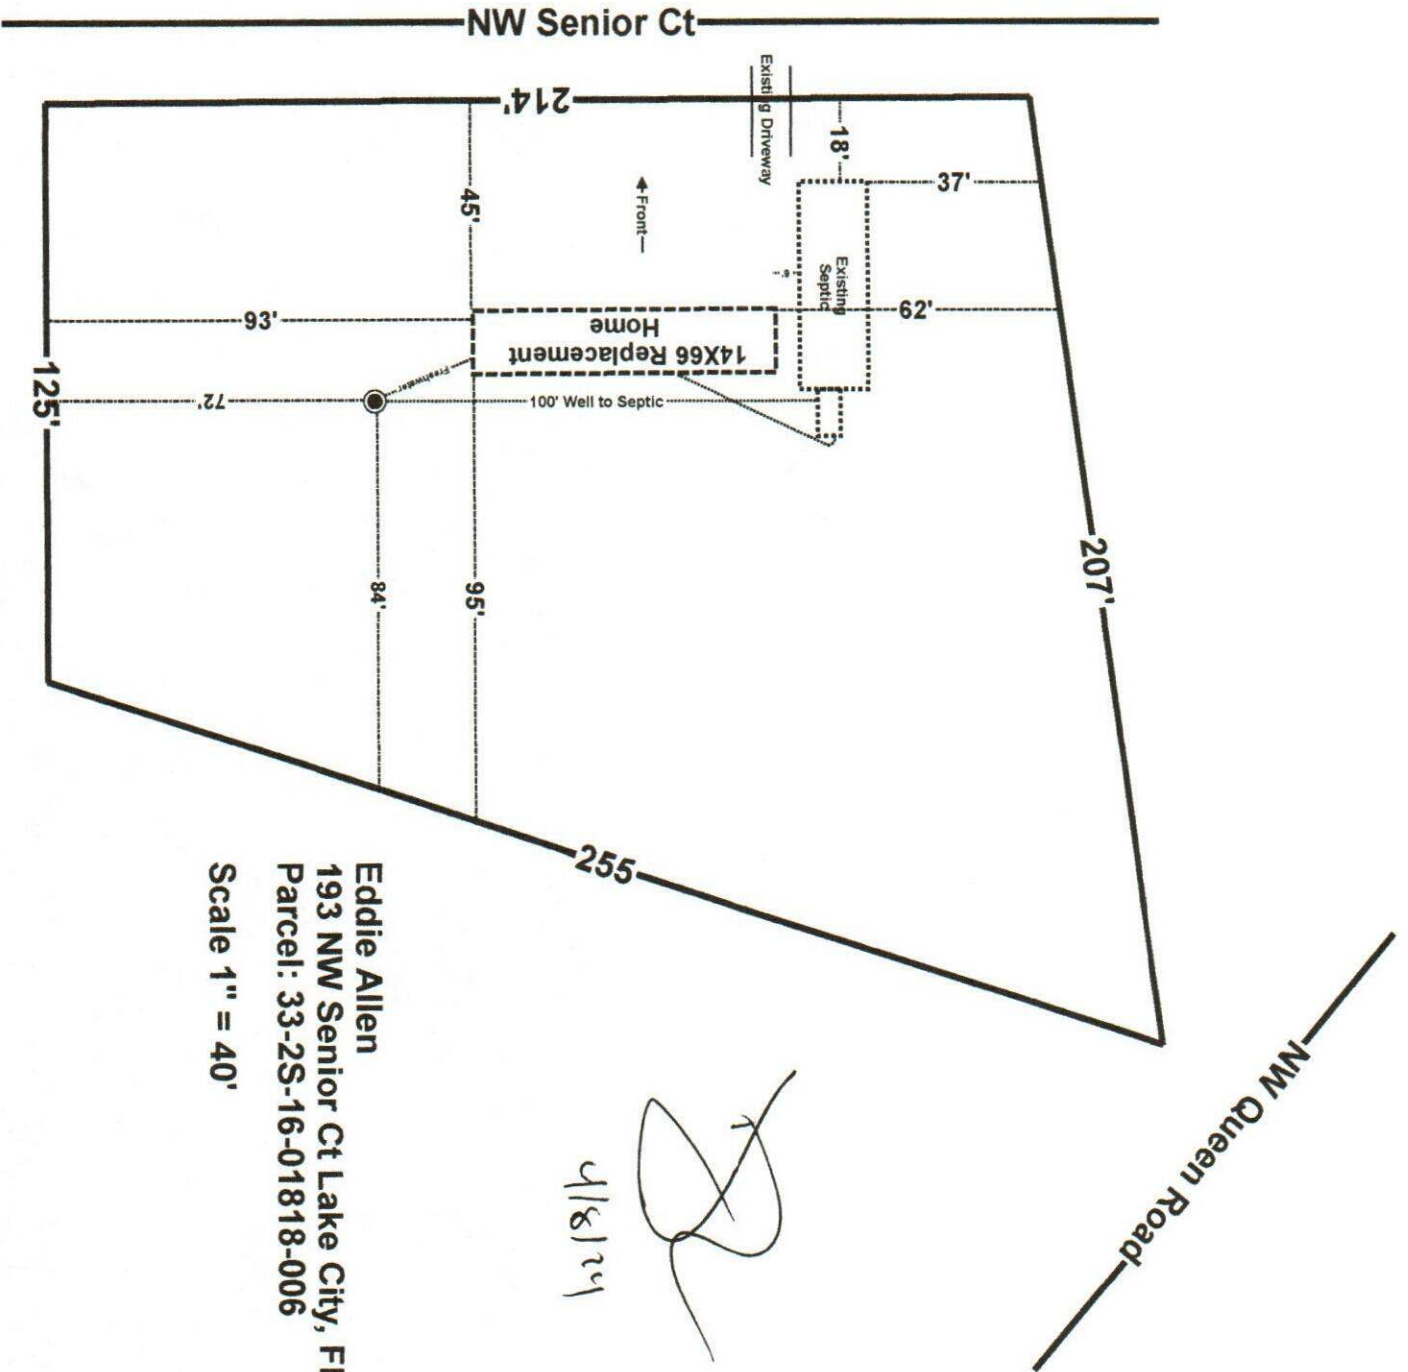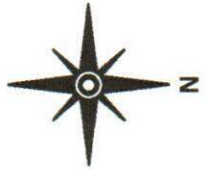

Eddie Allen  
 193 NW Senior Ct Lake City, FL  
 Parcel: 33-2S-16-01818-006  
 Scale 1" = 40'

*[Handwritten Signature]*  
 4/8/24



STATE OF FLORIDA  
DEPARTMENT OF ENVIRONMENTAL PROTECTION  
ONSITE SEWAGE TREATMENT AND DISPOSAL  
SYSTEM (OSTDS)

PERMIT NO. 24-0300  
DATE PAID: 4-10-24  
FEE PAID: 200.00  
RECEIPT #: 2063040

APPLICATION FOR CONSTRUCTION PERMIT

APPLICATION FOR:

- New System     Existing System     Holding Tank     Innovative  
 Repair     Abandonment     Temporary     \_\_\_\_\_

APPLICANT: Eddie Allen    EMAIL: nfpermitting@icloud.com

AGENT: Brody Pack    TELEPHONE: 503-689-6563

MAILING ADDRESS: 6470 147th Road Live Oak, FL

TO BE COMPLETED BY APPLICANT OR APPLICANT'S AUTHORIZED AGENT. SYSTEMS MUST BE CONSTRUCTED BY A PERSON LICENSED PURSUANT TO 489.105(3) (m) OR 489.552, FLORIDA STATUTES. IT IS THE APPLICANT'S RESPONSIBILITY TO PROVIDE DOCUMENTATION OF THE DATE THE LOT WAS CREATED OR PLATTED (MM/DD/YY) IF REQUESTING CONSIDERATION OF STATUTORY GRANDFATHER PROVISIONS.

PROPERTY INFORMATION    OSTDS REMEDIATION PLAN? [ Y / N ]

LOT: \_\_\_\_\_ BLOCK: \_\_\_\_\_ SUBDIVISION: \_\_\_\_\_ PLATTED: N

PROPERTY ID #: 33-2S-16-01818-006    ZONING: \_\_\_\_\_ I/M OR EQUIVALENT: [ Y / N ]

PROPERTY SIZE: .85 ACRES    WATER SUPPLY: [ \* ] PRIVATE PUBLIC [ ] <=2000GPD [ ] >2000GPD

IS SEWER AVAILABLE AS PER 381.0065, FS? [ Y /  ]    DISTANCE TO SEWER: \_\_\_\_\_ FT

PROPERTY ADDRESS: 193 NW Senior Ct Lake City, FL

DIRECTIONS TO PROPERTY: See Attached

BUILDING INFORMATION    [ \* ] RESIDENTIAL    [ ] COMMERCIAL

Unit No.	Type of Establishment	No. of Bedrooms	Building Area Sqft	Commercial/Institutional System Design Table I, Chapter 62-6, FAC
1	Old Home	3	1080	
2	New Home	3	858	
3				
4				

[ ] Floor/Equipment Drains    [ ] Other (Specify) \_\_\_\_\_

SIGNATURE: \_\_\_\_\_    DATE: 4/5/24