

Sally.mahley@Flhealth.gov



STATE OF FLORIDA  
DEPARTMENT OF ENVIRONMENTAL PROTECTION  
ONSITE SEWAGE TREATMENT AND DISPOSAL  
SYSTEM (OSTDS)

PERMIT NO: 26-0206  
DATE PAID: 2/27/26  
FEE PAID: 287.00  
RECEIPT #: 2292503

APPLICATION FOR CONSTRUCTION PERMIT

APPLICATION FOR:

- New System
- Existing System
- Repair
- Abandonment
- Holding Tank
- Temporary
- Innovative

APPLICANT: Paul & Kedra Moreau EMAIL: info@erkingerhomes.com  
 AGENT: Matthew Erkinger - Erkinger Constr. Group TELEPHONE: (813)  
 MAILING ADDRESS: 248 SE Nassau St. L.C. 32025

TO BE COMPLETED BY APPLICANT OR APPLICANT'S AUTHORIZED AGENT. SYSTEMS MUST BE CONSTRUCTED BY A PERSON LICENSED PURSUANT TO 489.105(3) (m) OR 489.552, FLORIDA STATUTES. IT IS THE APPLICANT'S RESPONSIBILITY TO PROVIDE DOCUMENTATION OF THE DATE THE LOT WAS CREATED OR PLATTED (MM/DD/YY) IF REQUESTING CONSIDERATION OF STATUTORY GRANDFATHER PROVISIONS.

PROPERTY INFORMATION

OSTDS REMEDIATION PLAN? [ Y / N ]

LOT: 74 BLOCK: 18 SUBDIVISION: Three Rivers Estates PLATTED: \_\_\_\_\_

PROPERTY ID #: 01080-000 ZONING: \_\_\_\_\_ I/M OR EQUIVALENT: [ Y / N ]

PROPERTY SIZE: .94 ACRES WATER SUPPLY:  PRIVATE PUBLIC [ ] <-2000GPD [ ] >2000GPD

IS SEWER AVAILABLE AS PER 381.0065, FS? [ Y /  N ] DISTANCE TO SEWER: 1 FT

PROPERTY ADDRESS: 128 SW BOSTON TERRACE, FORT WHITE

DIRECTIONS TO PROPERTY: S. SR 47 To Fort White Turn Right onto SR 27 6 miles Turn Left onto Riverside Ave. Left onto Utah St., 1st Right onto Washington Ave 1st Left onto SW Boston Ter.

BUILDING INFORMATION

[ ] RESIDENTIAL [ ] COMMERCIAL

Unit No.	Type of Establishment	No. of Bedrooms	Building Area Sqft	Commercial/Institutional System Design Table I, Chapter 62-6, FAC
1	Private Residence	1	584	Renovation - not adding any bedrooms
2				1 total bedroom per sq
3				
4				

[ ] Floor/Equipment Drains [ ] Other (Specify) \_\_\_\_\_

SIGNATURE: Matthew Erkinger, Pres DATE: 2-26-2026

DEP 4015, 06/21-2022 (Obsoletes previous editions which may not be used)  
Incorporated 62-6.004, FAC


STATE OF FLORIDA  
DEPARTMENT OF ENVIRONMENTAL PROTECTION  
APPLICATION FOR CONSTRUCTION PERMIT

Permit Application Number

26-0204

----- PART II - SITEPLAN -----

Scale: Each block represents 10 feet and 1 inch = 40 feet.

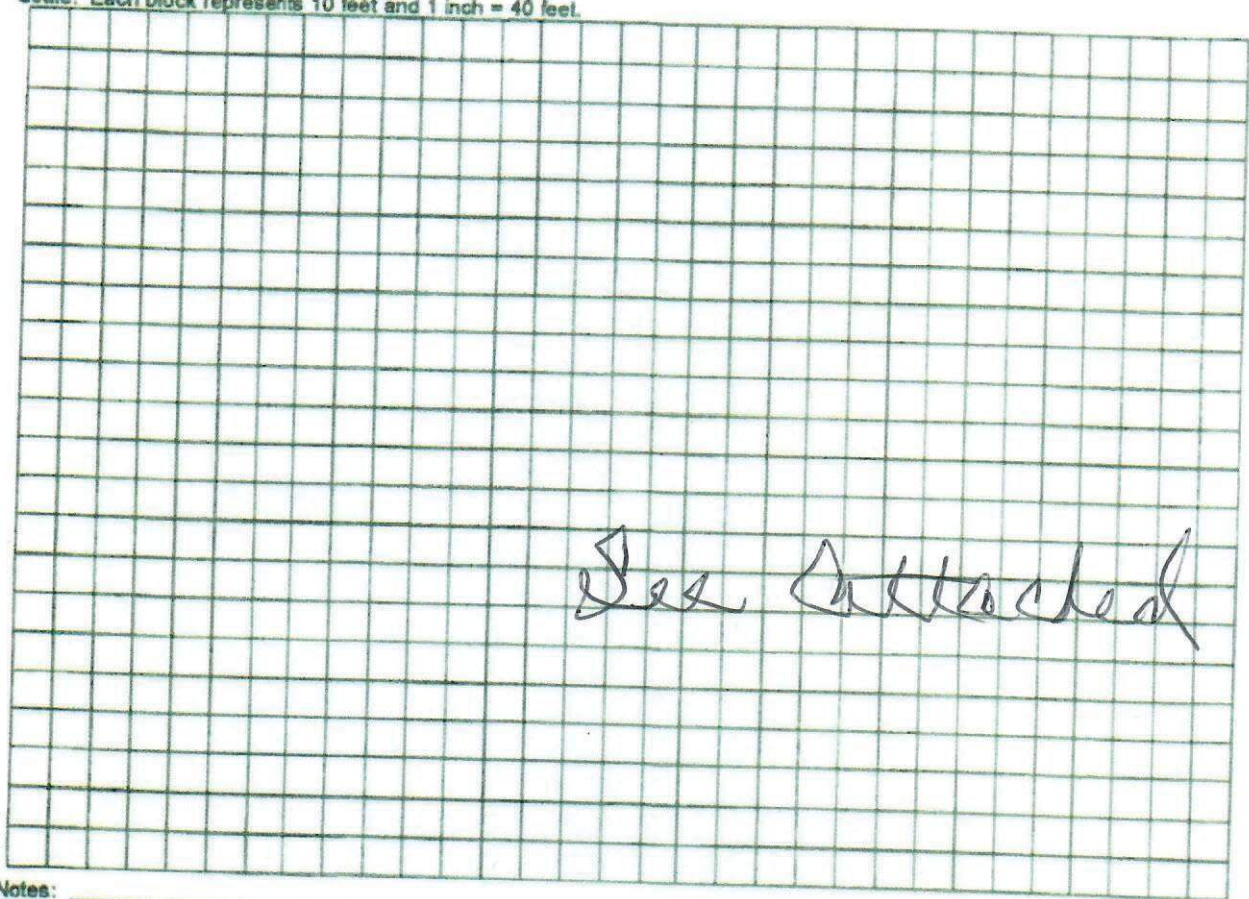

See Attached

Notes: \_\_\_\_\_

X

Site Plan submitted by

*[Handwritten Signature]*

Plan Approved

Not Approved

By

*[Handwritten Signature]*

*Columbia*


Date 3/1/20

County Health Department

ALL CHANGES MUST BE APPROVED BY THE COUNTY HEALTH DEPARTMENT

24-0204

# SITE PLAN

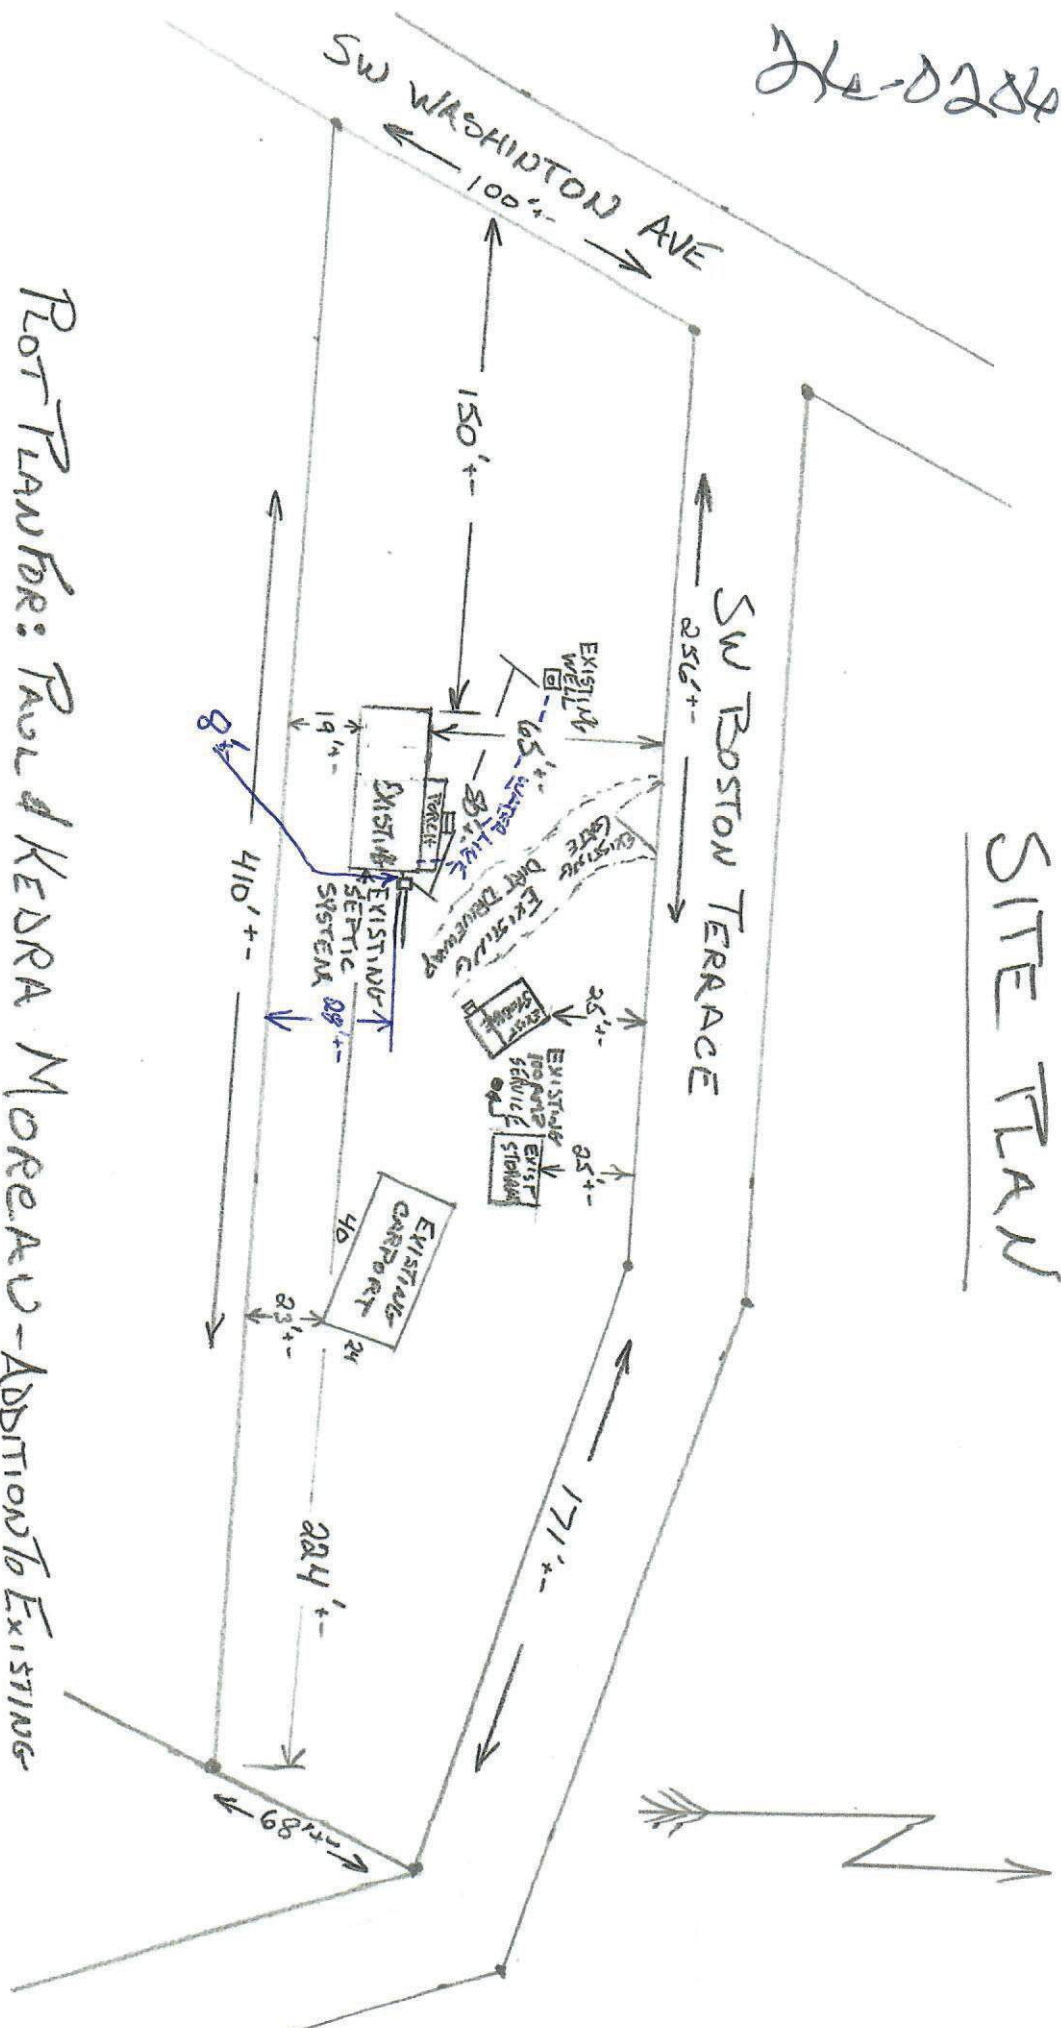

Plot Number: PAUL & KEDRA MOREAU-ADDITION TO EXISTING  
 ADDRESS: 108 SW BOSTON TERRACE, FORT WHITE, FL 32038  
 PARCEL ID: 00-00-00-D1080-0000 (3590)