


SECOND FLOOR LAYOUT

SCALE: 1/4" = 1'-0"



KNEEWALL ACCESS

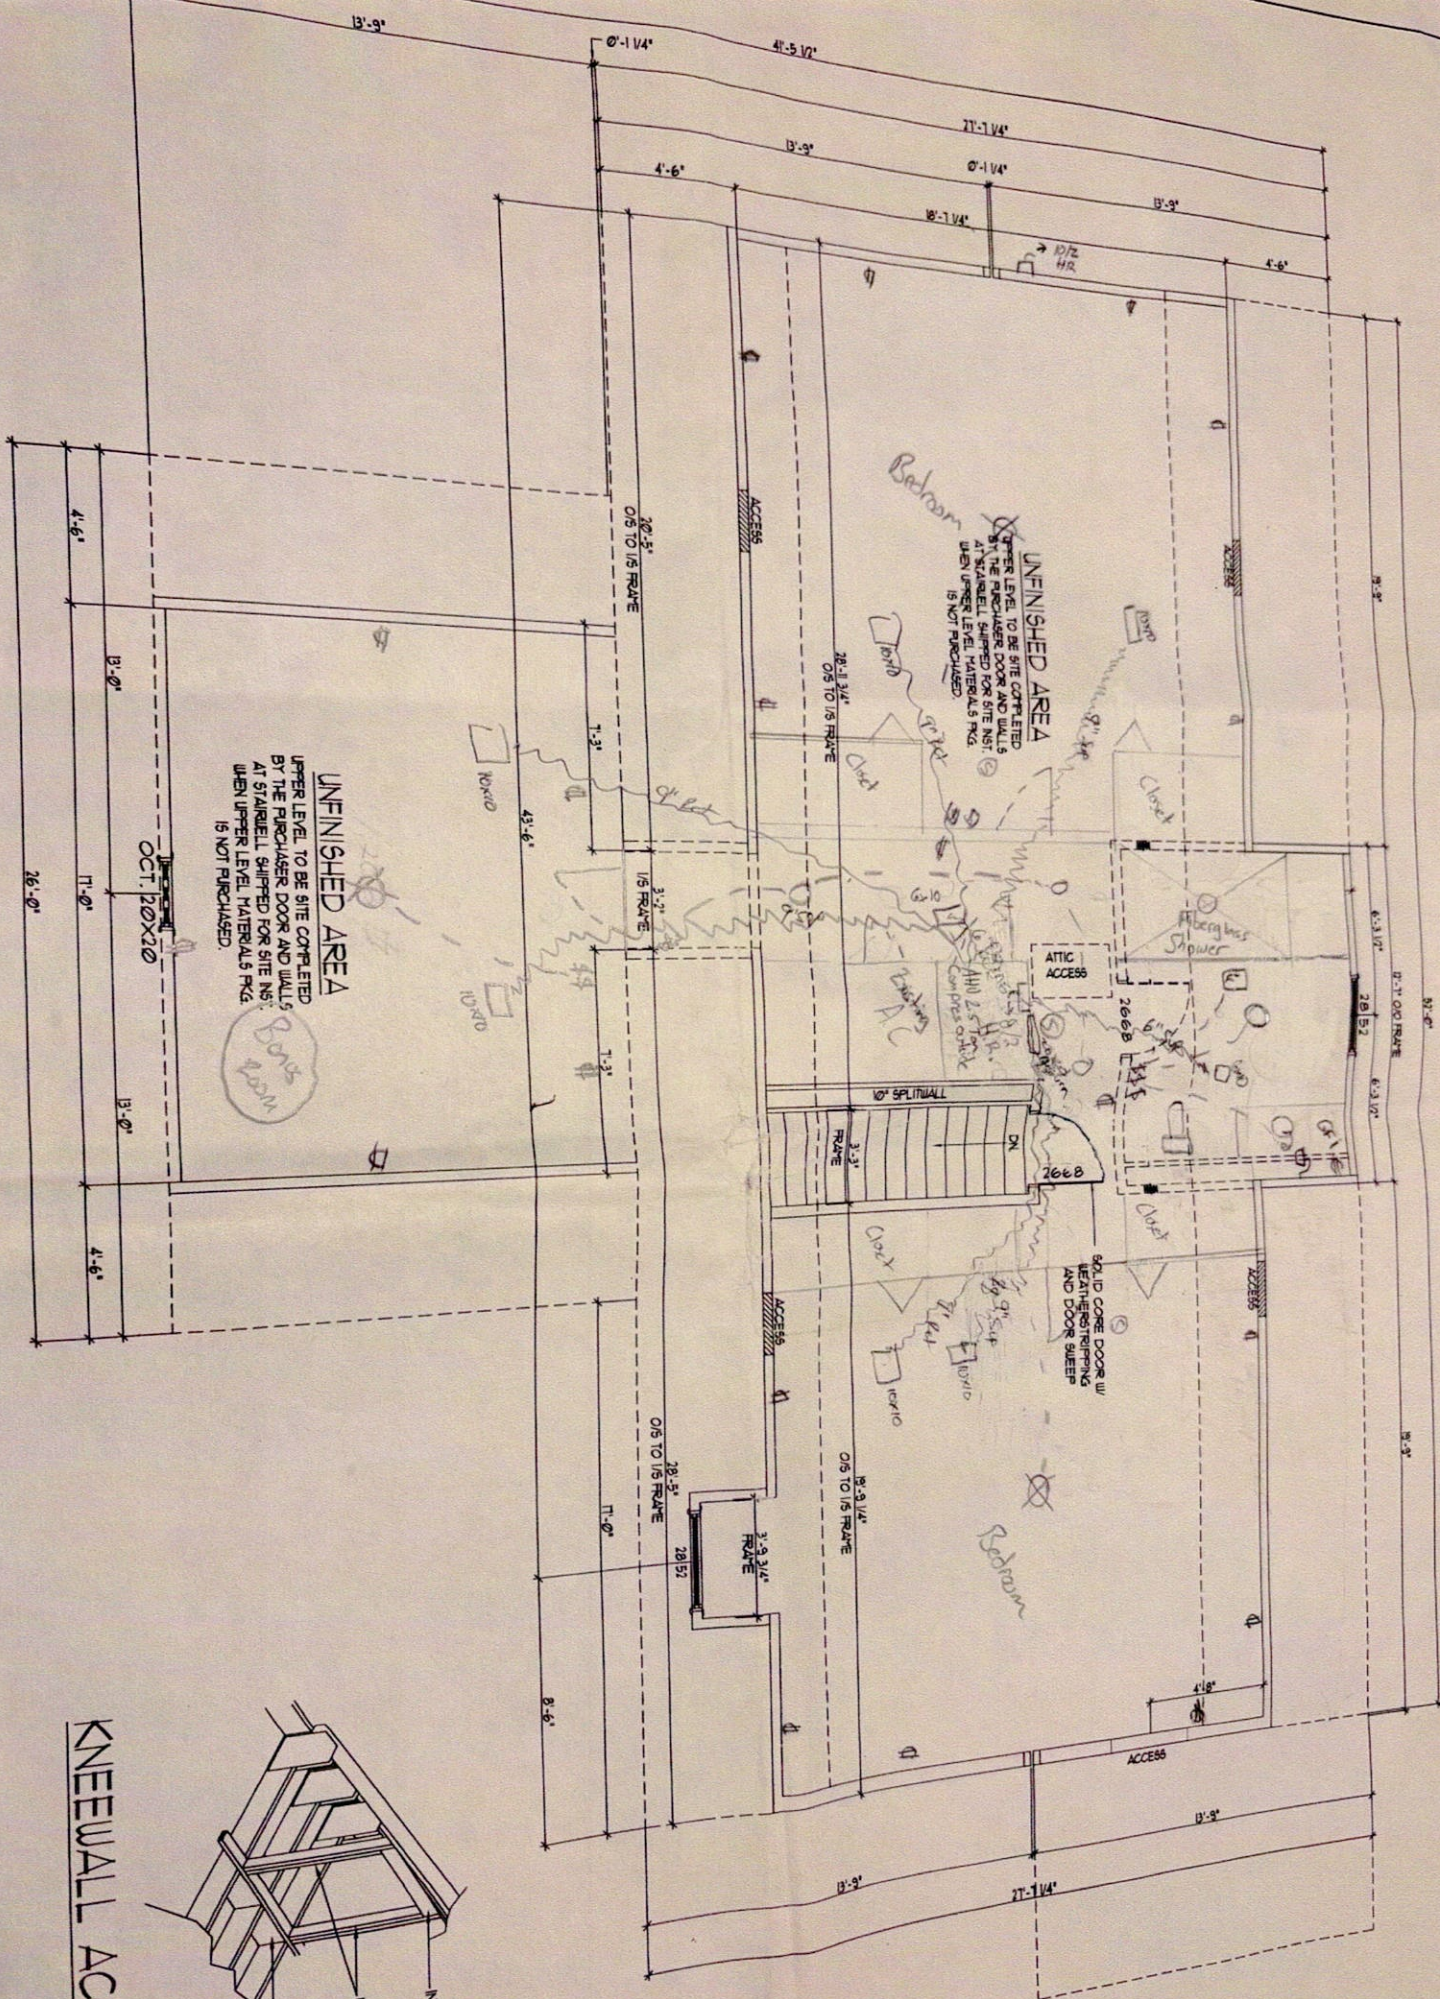