



STATE OF FLORIDA
DEPARTMENT OF ENVIRONMENTAL PROTECTION
ONSITE SEWAGE TREATMENT AND DISPOSAL
SYSTEM (OSTDS)

PERMIT NO. 25-0877
DATE PAID: 11.6.25
FEE PAID: 960.00
RECEIPT #: 2276281

APPLICATION FOR CONSTRUCTION PERMIT

APPLICATION FOR:

[] New System [x] Existing System [] Holding Tank [] Innovative
[] Repair [] Abandonment [] Temporary []

APPLICANT: Alexis Cay EMAIL: nfpermitting@icloud.com

AGENT: Brody Pack TELEPHONE: 503-689-6563

MAILING ADDRESS: 6470 147th Road Live Oak, FL

TO BE COMPLETED BY APPLICANT OR APPLICANT'S AUTHORIZED AGENT. SYSTEMS MUST BE CONSTRUCTED BY A PERSON LICENSED PURSUANT TO 489.105(3) (m) OR 489.552, FLORIDA STATUTES. IT IS THE APPLICANT'S RESPONSIBILITY TO PROVIDE DOCUMENTATION OF THE DATE THE LOT WAS CREATED OR PLATTED (MM/DD/YY) IF REQUESTING CONSIDERATION OF STATUTORY GRANDFATHER PROVISIONS.

PROPERTY INFORMATION

OSTDS REMEDIATION PLAN? [Y / N]

LOT: 22 BLOCK: A SUBDIVISION: Mauldin Woodlands PLATTED: _____

PROPERTY ID #: 33-4S-16-03265-222 ZONING: _____ I/M OR EQUIVALENT: [Y / N]

PROPERTY SIZE: 5.03 ACRES. WATER SUPPLY: [x] PRIVATE PUBLIC [] <=2000GPD [] >2000GPD

IS SEWER AVAILABLE AS PER 381.0065, FS? [Y / N] DISTANCE TO SEWER: _____ FT

PROPERTY ADDRESS: 521 SW Foxboro Place Lake City, FL

DIRECTIONS TO PROPERTY: See Attached

BUILDING INFORMATION

[x] RESIDENTIAL

[] COMMERCIAL

Unit No.	Type of Establishment	No. of Bedrooms	Building Area Sqft	Commercial/Institutional System Design Table I, Chapter 62-6, FAC
1	Old Mobile Home	3	1152	ORIGINAL FOUND
2	New Mobile Home	3	2280	
3				
4				

[] Floor/Equipment Drains [] Other (Specify) _____

SIGNATURE: [Signature] DATE: 11/5/25

DEP 4015, 06-21-2022 (Obsoletes previous editions which may not be used)

Incorporated 62-6.004, FAC

STATE OF FLORIDA
DEPARTMENT OF ENVIRONMENTAL PROTECTION
APPLICATION FOR CONSTRUCTION PERMIT

Permit Application Number

25-0877

----- PART II - SITEPLAN -----

Scale: Each block represents 10 feet and 1 inch = 40 feet.

Notes:

Site Plan submitted by: Brody Pack

Plan Approved

Not Approved

Date

11/11/25

By



Columbia

County Health Department


ALL CHANGES MUST BE APPROVED BY THE COUNTY HEALTH DEPARTMENT

DEP 4015, 06-21-2022 (Obsoletes previous editions which may not be used)

Incorporated: 62-6.004, F.A.C.

25-0877

Brody Pack
11/5/25

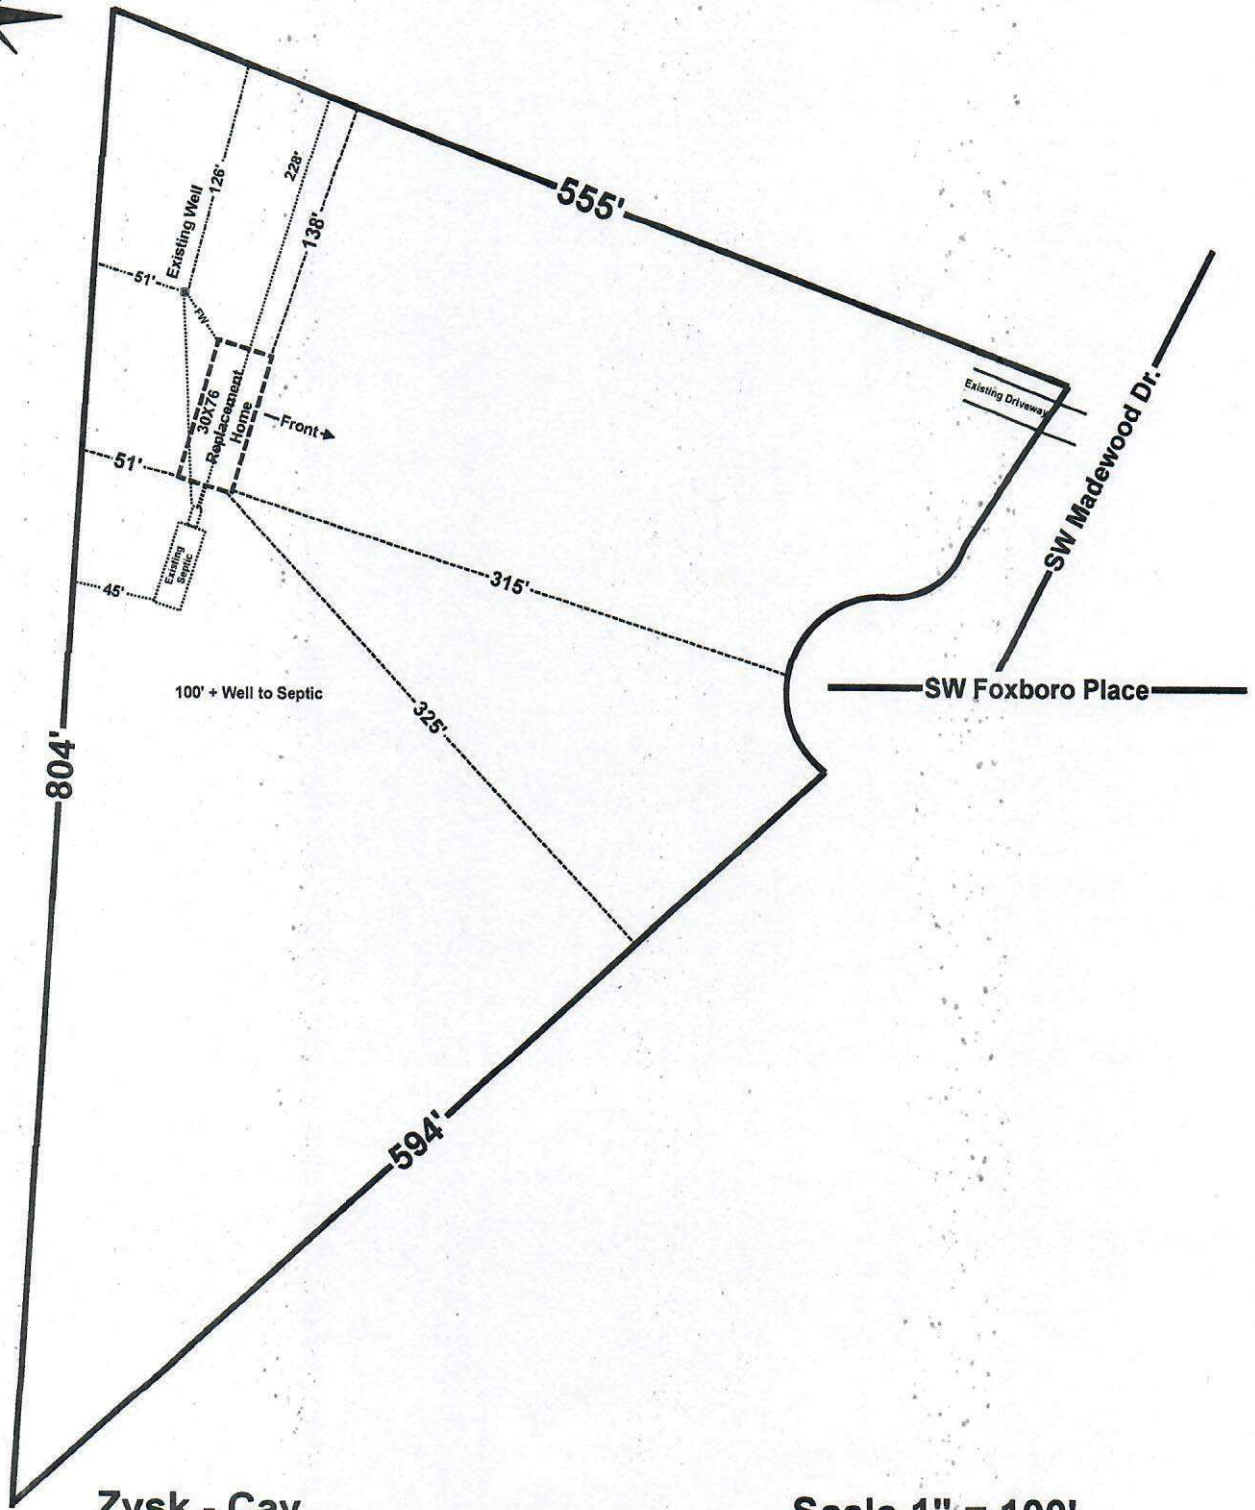

Zysk - Cay
Parcel: 33-4S-16-03265-222
521 SW Foxboro Place Lake City

Scale 1" = 100'
Lot 22 Block A
Mauldin Woodlands