



STATE OF FLORIDA
DEPARTMENT OF HEALTH
ONSITE SEWAGE TREATMENT AND DISPOSAL
SYSTEM
APPLICATION FOR CONSTRUCTION PERMIT

PERMIT NO. 21-8453
DATE PAID: 5/18/21
FEE PAID: 310.00
RECEIPT #: 1264407

APPLICATION FOR:

New System Existing System Holding Tank Innovative
 Repair Abandonment Temporary _____

APPLICANT: Nelson and Edith Santiago

AGENT: ROCKY FORD, A & B CONSTRUCTION

TELEPHONE: 386-497-2311

MAILING ADDRESS: 546 SW Dortch Street, FT. WHITE, FL, 32038

=====

TO BE COMPLETED BY APPLICANT OR APPLICANT'S AUTHORIZED AGENT. SYSTEMS MUST BE CONSTRUCTED BY A PERSON LICENSED PURSUANT TO 489.105(3) (m) OR 489.552, FLORIDA STATUTES. IT IS THE APPLICANT'S RESPONSIBILITY TO PROVIDE DOCUMENTATION OF THE DATE THE LOT WAS CREATED OR PLATTED (MM/DD/YY) IF REQUESTING CONSIDERATION OF STATUTORY GRANDFATHER PROVISIONS.

=====

PROPERTY INFORMATION

LOT: 8 BLOCK: B SUB: Oakhaven U-2 PLATTED: _____

PROPERTY ID #: 12-3S-15-00167-215 ZONING: _____ I/M OR EQUIVALENT: [Y] [N]

PROPERTY SIZE: 4.2 ACRES WATER SUPPLY: PRIVATE PUBLIC [] <=2000GPD [] >2000GPD

IS SEWER AVAILABLE AS PER 381.0065, FS? [Y] [N] DISTANCE TO SEWER: NA FT

PROPERTY ADDRESS: 794 NW Dogwood Ter, Lake City, Fl

DIRECTIONS TO PROPERTY: TR onto US-41N, TL onto NW Bascom
Norn's Dr, TR onto NW Lake Jeffery Rd, TL onto
NW Indian Spring Dr, TL onto NW Live Oak Pl, TR onto
NW Dogwood Terrace

BUILDING INFORMATION

RESIDENTIAL COMMERCIAL

Unit No	Type of Establishment	No. of Bedrooms	Building Area Sqft	Commercial/Institutional System Design Table 1, Chapter 64E-6, FAC
1	SF Residential	3	2797	
2				
3				

Floor/Equipment Drains Other (Specify) _____

SIGNATURE: William A. Bishop II

DATE: 5/7/2021

49170

STATE OF FLORIDA
DEPARTMENT OF HEALTH
APPLICATION FOR ONSITE SEWAGE DISPOSAL SYSTEM CONSTRUCTION PERMIT

Permit Application Number 21-0453

Santiago

----- PART II - SITEPLAN -----

Scale: 1 inch = ~~40~~ 100 feet.


*See
Attached*

Notes: _____

Site Plan submitted by: William D. Bishop II MASTER CONTRACTOR
Plan Approved Not Approved _____ Date 5/20/21 5-7-21
By Keh Reg Columbia County Health Department

ALL CHANGES MUST BE APPROVED BY THE COUNTY HEALTH DEPARTMENT

→ 21-0453

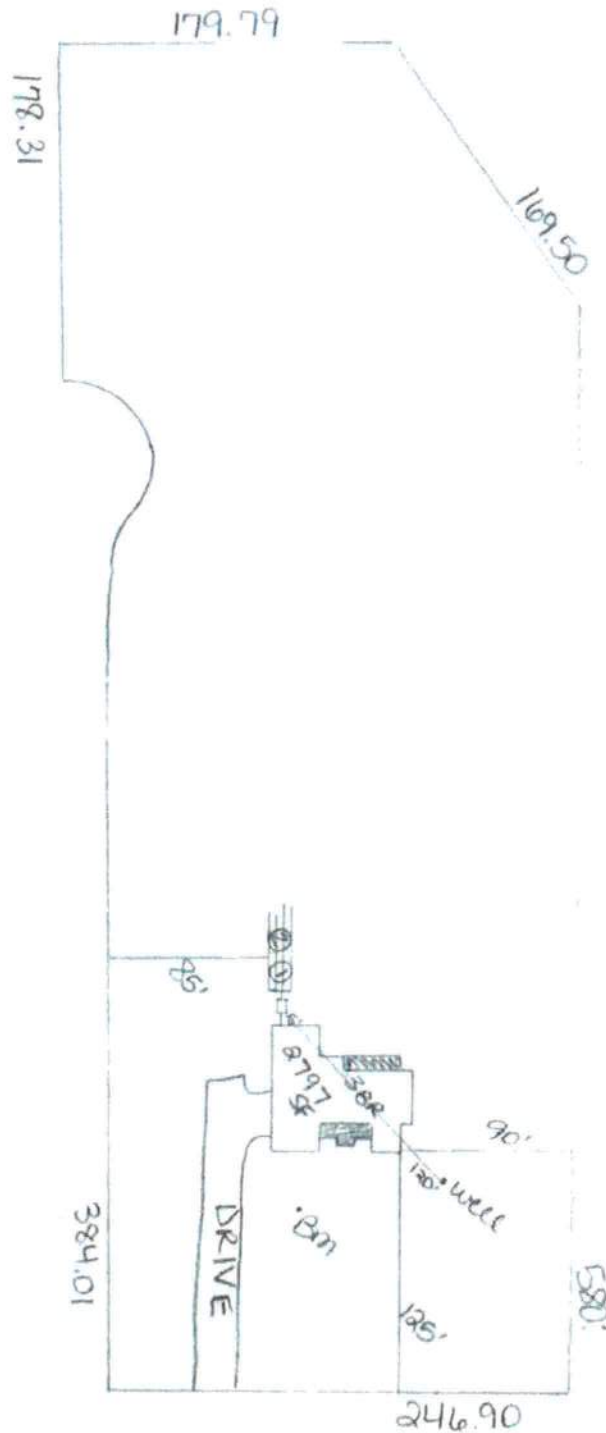

NW Dogwood Terrace

Santiago
1 in = 100 ft.

William D. Bishop II

Kuh By 5/20/21