



PROPOSED SITE PLAN



SITE PLAN CHECKLIST:

- ___ 1) Property Dimensions
- ___ 2) Footprint of proposed and existing structures (including decks, label these with existing addresses)
- ___ 3) Distance from structures to all property lines
- ___ 4) Location and size of easements
- ___ 5) Driveway path and distance from any waters; sink holes; wetlands; and etc.
- ___ 6) Location and distance from any waters; sink holes; wetlands; and etc.
- ___ 7) Show slopes and/or drainage paths
- ___ 8) Arrow showing North direction

SITE PLAN EXAMPLE

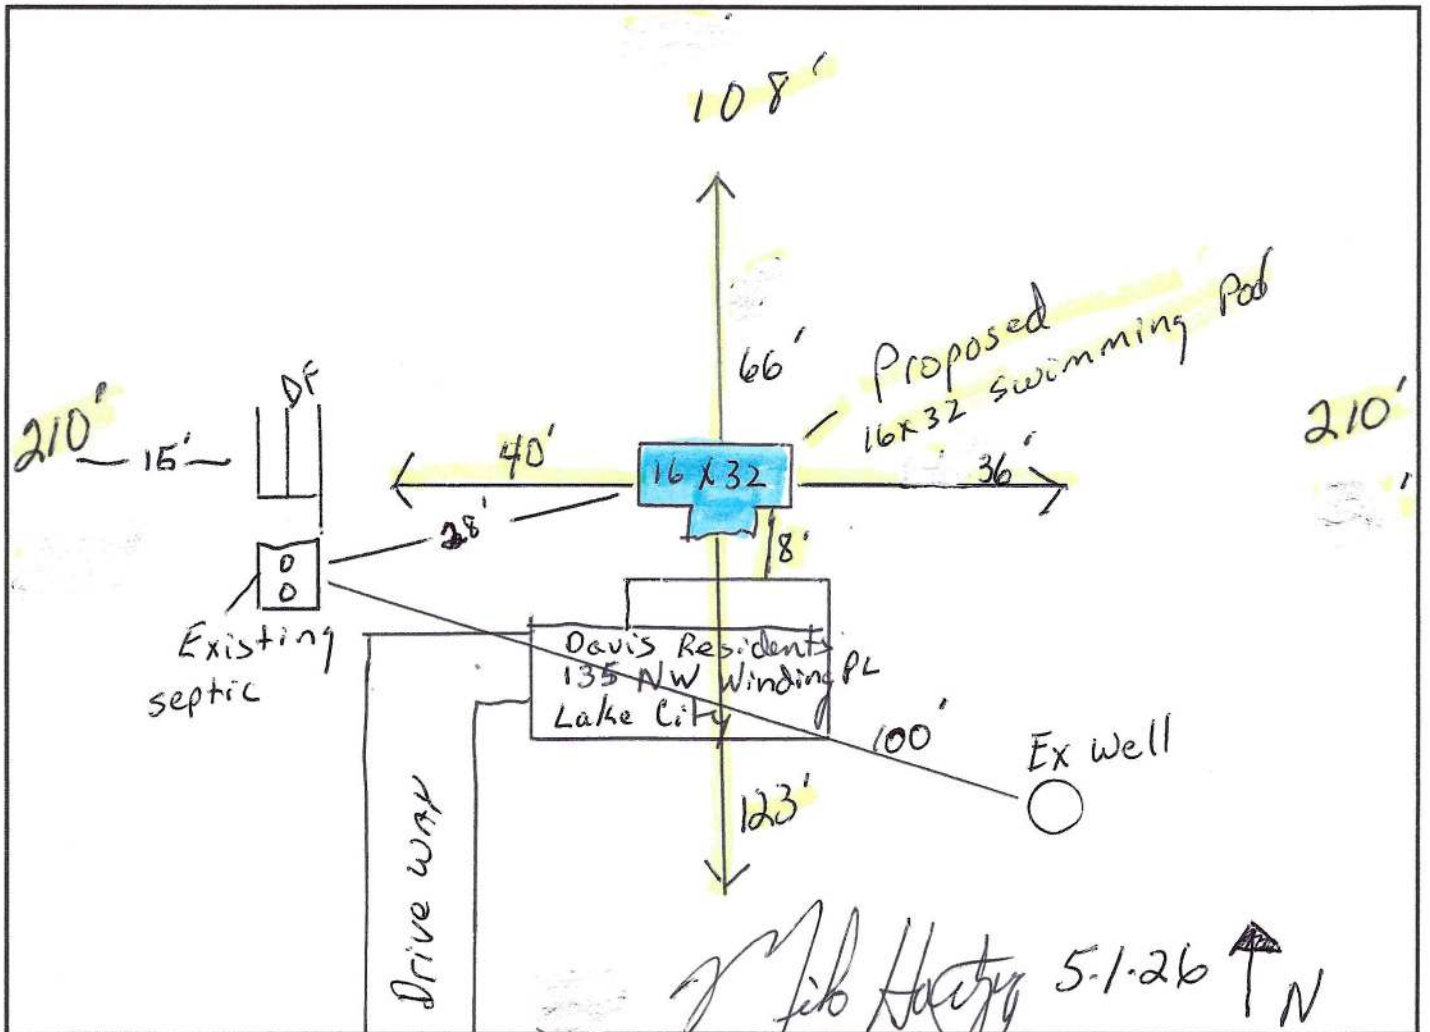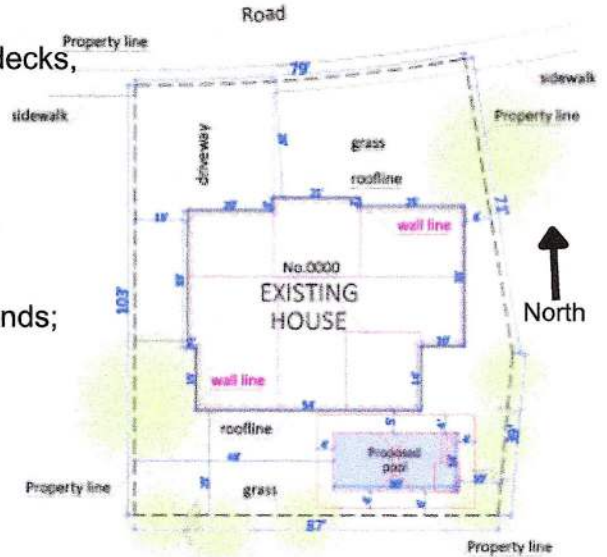

Hydro Fun Pools LLC
 310 SW Deer Run Dr
 Ft White FL 32038

Published 10/2025