



STATE OF FLORIDA  
DEPARTMENT OF ENVIRONMENTAL PROTECTION  
ONSITE SEWAGE TREATMENT AND DISPOSAL  
SYSTEM (OSTDS)

PERMIT NO. 25-0607  
DATE PAID: 7/23/25  
FEE PAID: 310.00  
RECEIPT #: 224609

APPLICATION FOR CONSTRUCTION PERMIT

APPLICATION FOR:

New System     Existing System     Holding Tank     Innovative  
 Repair     Abandonment     Temporary

APPLICANT: Lexann Corp    EMAIL: \_\_\_\_\_

AGENT: ARB Construction    TELEPHONE: \_\_\_\_\_

MAILING ADDRESS: 0412 SW Dorton St. Ft White FL 32038

TO BE COMPLETED BY APPLICANT OR APPLICANT'S AUTHORIZED AGENT. SYSTEMS MUST BE CONSTRUCTED BY A PERSON LICENSED PURSUANT TO 489.105 (3) (a) OR 489.552, FLORIDA STATUTES. IT IS THE APPLICANT'S RESPONSIBILITY TO PROVIDE DOCUMENTATION OF THE DATE THE LOT WAS CREATED OR PLATTED (MM/DD/YY) IF REQUESTING CONSIDERATION OF STATUTORY GRANDFATHER PROVISIONS.

PROPERTY INFORMATION

OSTDS REMEDIATION PLAN? [ Y / N ]

LOT: NA BLOCK: NA SUBDIVISION: NA PLATTED: \_\_\_\_\_

PROPERTY ID # 33-36-17-06807-000 ZONING: \_\_\_\_\_ I/M OR EQUIVALENT: [ Y / N ]

PROPERTY SIZE: 51 ACRES WATER SUPPLY:  PRIVATE PUBLIC  <=2000GPD  >2000GPD

IS SEWER AVAILABLE AS PER 381.0065, FS? [ Y /  N ] DISTANCE TO SEWER: NA FT

PROPERTY ADDRESS: NE Tomlin Dr. Lake City

DIRECTIONS TO PROPERTY: 90 East left on NE Chestnut

Ave Right on NE Washington St. Right on NE

Tomlin Dr. to property on Right

BUILDING INFORMATION

RESIDENTIAL     COMMERCIAL

Unit No	Type of Establishment	No. of Bedrooms	Building Area Sqft	Commercial/Institutional System Design Table I, Chapter 62-6, FAC
1	<u>SFR</u>	<u>3</u>	<u>980</u>	
2				
3				
4				

Floor/Equipment Drains     Other (Specify) \_\_\_\_\_


SIGNATURE: William D. Bishop II    DATE: 7/21/25

STATE OF FLORIDA  
DEPARTMENT OF ENVIRONMENTAL PROTECTION  
APPLICATION FOR CONSTRUCTION PERMIT

Permit Application Number 25-0607

----- PART II - SITEPLAN -----

Scale: Each block represents 10 feet and 1 inch = 40 feet.

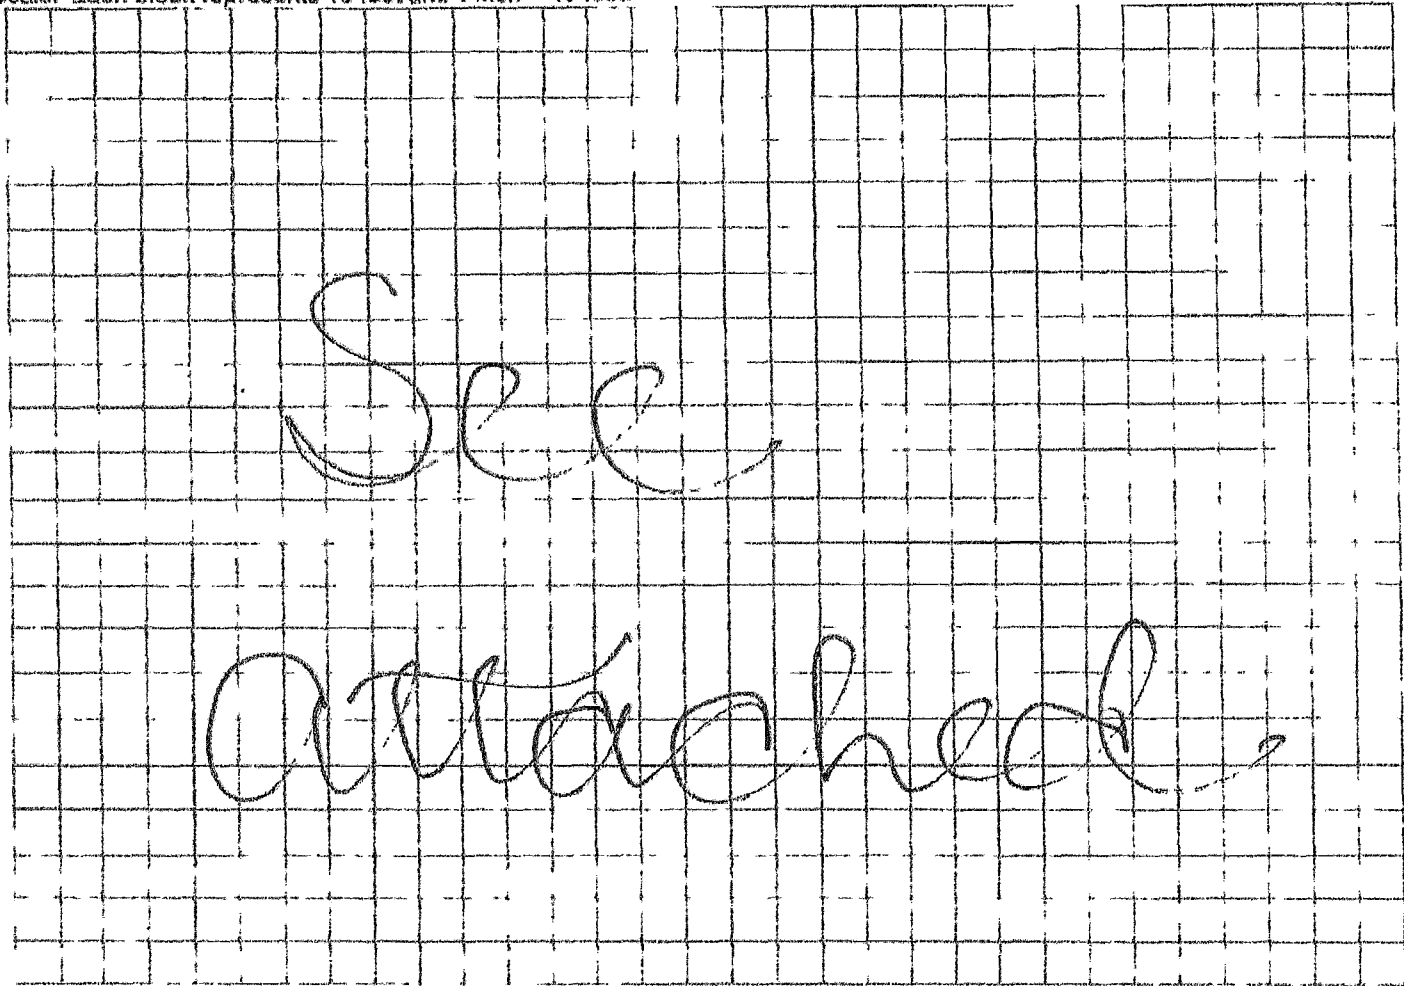

Notes: \_\_\_\_\_

Site Plan submitted by: William D. Bishop II

Plan Approved  [Signature]

Not Approved  Columbia

Date 7/21/25  
County Health Department  
7/31/25

**ALL CHANGES MUST BE APPROVED BY THE COUNTY HEALTH DEPARTMENT**

↑ N Levann Corp

1" = 40'

7/20/25

*William D. Bishop II*

