


Date: November 25, 2025
Project: Works Residence
Address: 303 NW Live Oak Place
Lake City, FL 32055

Foundation Support Systems Analysis

This report is prepared for Alpha Foundations (contractor) by FDN Engineering (engineer). Helical piers are proposed for installation at the above referenced project. The foundation support system is intended to stabilize and potentially lift the existing foundation structure – reducing pressure on existing soils. Load requirements for the systems were calculated at areas shown on the repair plan. Engineer performed design for this project - see page 2 for engineering notes and results. See page 3 for details of the repair systems. See page 4 for a repair plan of the foundation support systems on the structure.

To the best of my professional knowledge, the design of the helical pier foundation support systems meets the structural requirements of the 2023 Florida Building Code, Eighth Edition to the extent that it applies to our scope of work. Engineer is retained in a limited capacity for this project. No responsibility and/or liability is assumed by, nor shall be assigned to engineer for items beyond the proposed scope as shown herein.

Upon completion of the foundation support systems, the contractor shall supply engineer a log of the installed locations, depth, and final torque of the helical piers, as well as photos of completed work. Engineer will evaluate the field data and prepare a letter of completion for closeout, if necessary.

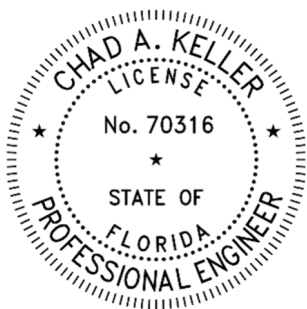


FDN Engineering, LLC
2412 N 179th St.
Omaha, NE 68116
(402) 739-9642

Helical Pier Project Notes (contractor to inform engineer if discrepancies are found):

- A.1 Structure is one-story, residential with 4 in slab on grade floor & brick-veneer walls.
- A.2 Contractor will install helical piers, brackets, and all related components per the support manufacturer's current installation instructions and technical manual, and according to the latest ICC-ES AC358 & ESR-3533.
- A.3 Helical piers shall have a center-to-center spacing at the helix depth of at least three (3) times the diameter of the largest helix plate.
- A.4 Pier shall not be installed in recently backfilled sites, in bedrock soils, or where there is possible sinkhole activity. Notify engineer if foundation is cracked between piers.
- A.5 The pier was designed as plain steel corroded with capacities assuming a 50-year scheduled sacrificial loss in thickness per ICC-ES AC406. Contractor may galvanize the system for added corrosion protection.
- A.6 Only local effects have been checked on existing structural members (e.g., concrete bearing at pier bracket). The integrity of the existing supported structure is outside of our scope of work.
- A.7 Where voids are created below the slab during lifting, it is recommended to fill with PolyRenewal. Tamp to compact soil up to and around footing where soil was excavated to install bracket.

Helical Pier Analysis and Results:

- B.1 All design loads are based on guidance from the applicable building code.
- B.2 Helical piers are designed to support axial compression load only.
- B.3 Maximum, worst-case, total load on a helical pier is **13,700 lbs** (allowable stress combinations).
- B.4 We recommend installation of piers with a 2-7/8" diameter shaft (RDS2875-203), 8" and 10" diameter (minimum) helix plates, and a FP2875B bracket.
- B.5 Minimum helical pier tip depth is 8 ft below top bracket.
- B.6 An installation torque of **3,100 ft-lbs** should be applied to achieve an allowable capacity greater than the total load.
- B.7 A factor of safety of 2 is used to calculate the allowable soil bearing capacity.
- B.8 Helical pier spacing along the foundation shall not exceed 6'-0" O.C. and 2-ft from a corner (+/- 1ft).
- B.9 Contact engineer if pier is needed below window/door whose sill is less than 24" above footing bottom.
- B.10 Contractor may use up to 6'-0" long spreader beams to improve the footing's spanning capability by carrying load from the footing to the pier (L6x6x3/8, ASTM A572 Grade 50). Always, use below doors and windows cut to within 2 ft of footing bottom.

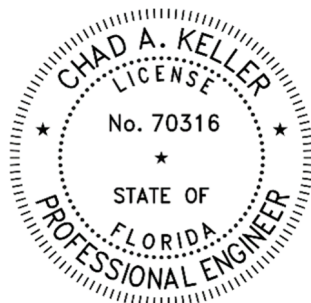


November 25, 2025

This item has been digitally signed and sealed by Chad A. Keller, P.E. on the date adjacent to the seal.


Printed copies of this document are not considered signed and sealed and the signature must be verified on any electronic copies.

Concrete Footing (Chip Flush w/ Stemwall +/- 2" as Required). Where reinforcing is cut or exposed, burn back 3" into concrete and patch w/ cementitious grout

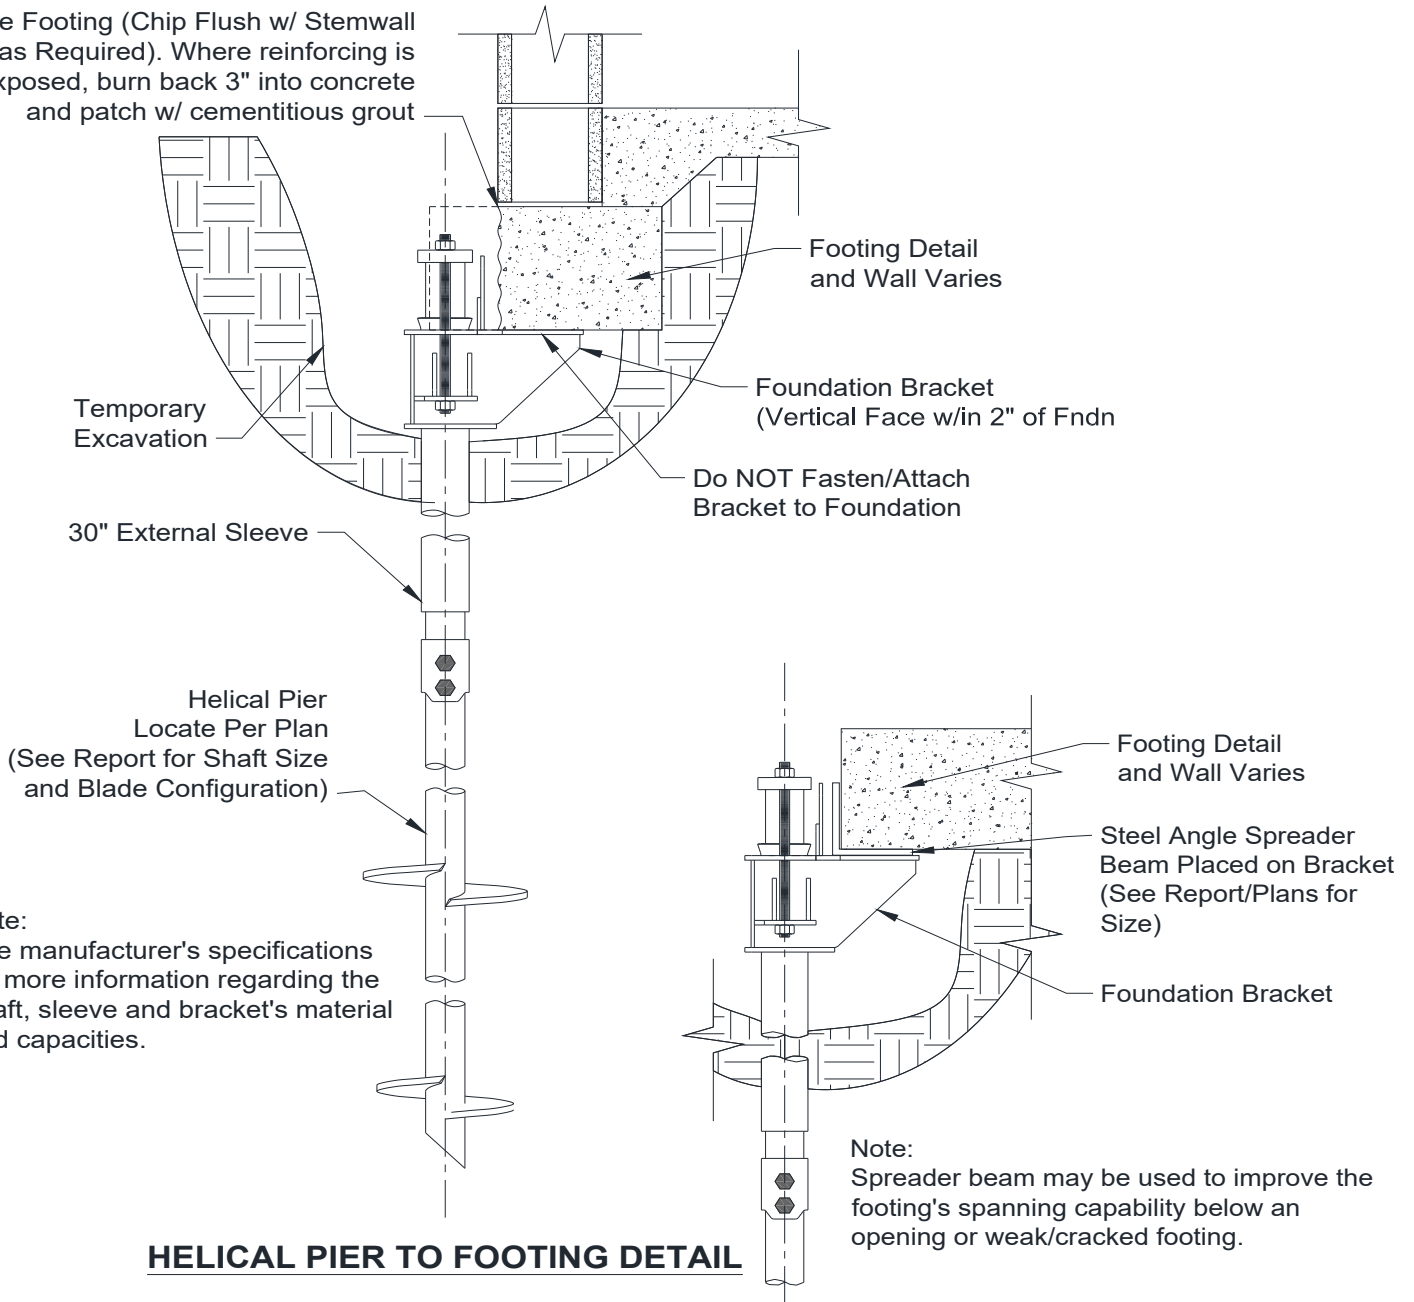

HELICAL PIER TO FOOTING DETAIL

SPREADER BEAM DETAIL

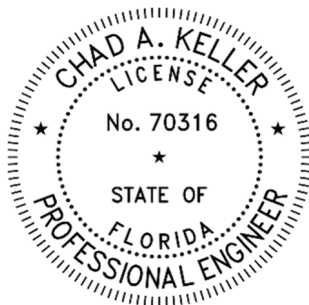


Helical Pier Notes:

1. Residential construction, one-story.
2. Layout of (9) Helical Piers, (RDS2875-203) for foundation support - 8'-0" min depth.
3. Installation torque of **3,100 ft-lbs.**
4. Pier max spacing is 6'-0", UNO. Start 2' from corners.
5. Spacing for individual pier may be adjusted +/- 1 ft due to site conditions.
6. Notify engineer of discrepancies between plans and site before proceeding.


Revised 11/25/2025
 Moved the location of 1 pier from left of door to right side of porch.

LEGEND:

⊙ # Indicates Helical Pier and Mark Number

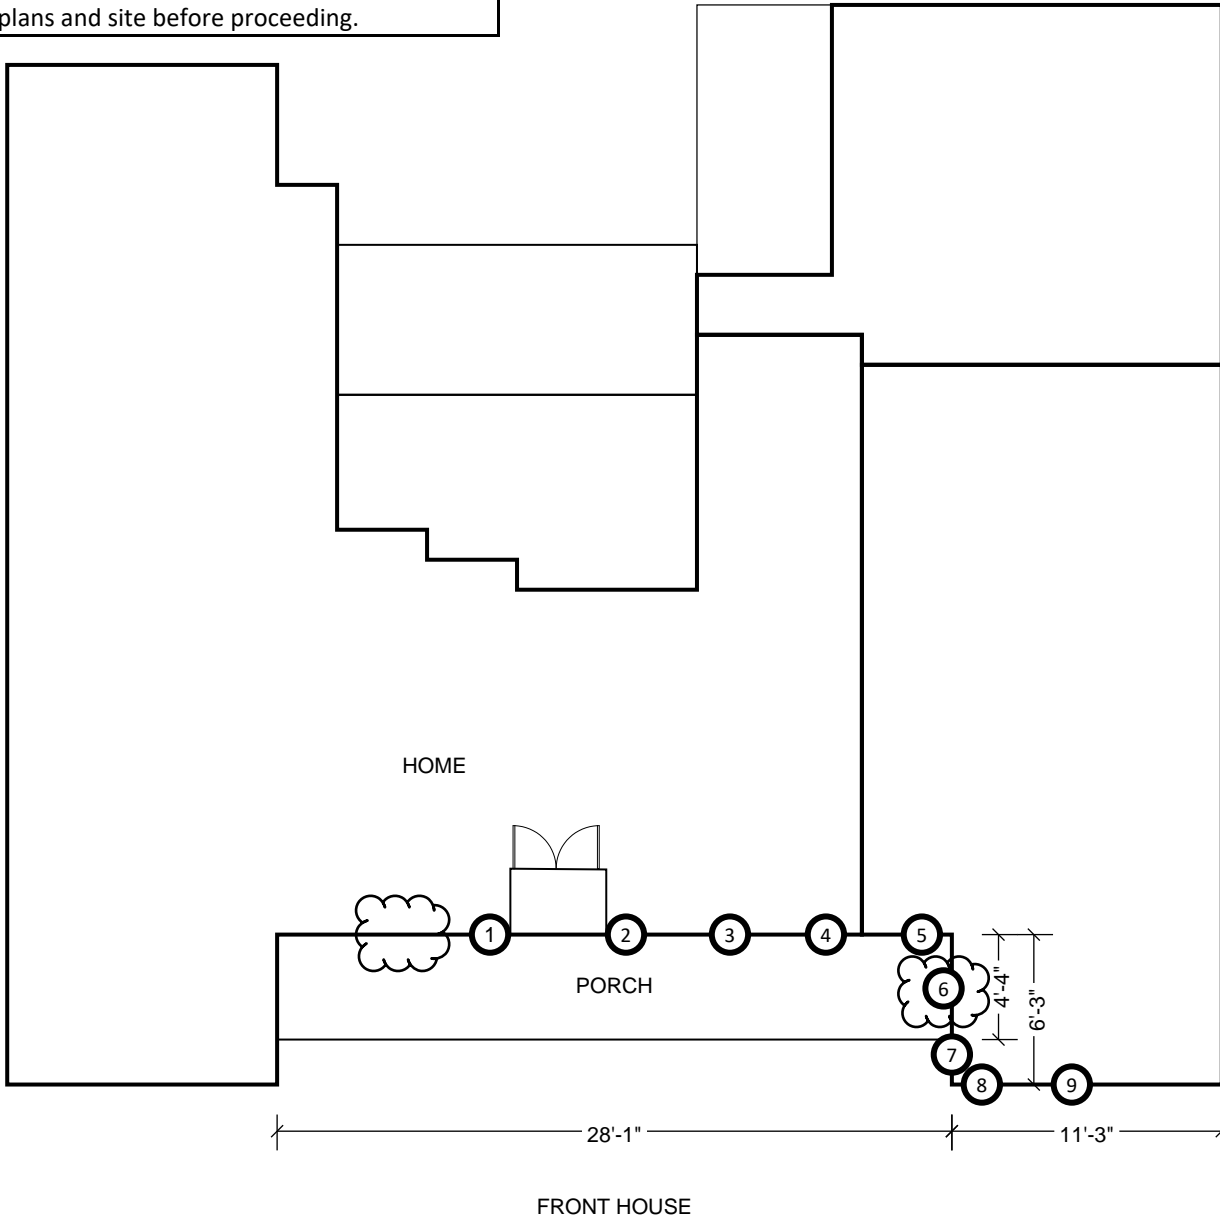


REPAIR PLAN

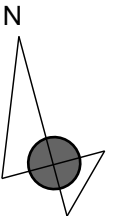

DRAWING NOT TO SCALE

Project:
 Works Residence
 303 NW Live Oak Place
 Lake City, FL 32055

FDN Engineering, LLC
 2412 N 179th St.
 Omaha, NE 68116
 (402) 739-9642

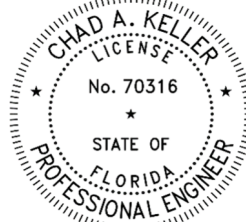
 November 25, 2025

This item has been digitally signed and sealed by Chad A. Keller, P.E. on the date adjacent to the seal.

Printed copies of this document are not considered signed and sealed and the signature must be verified on any electronic copies.

Page 4 of 4