


Site Plan

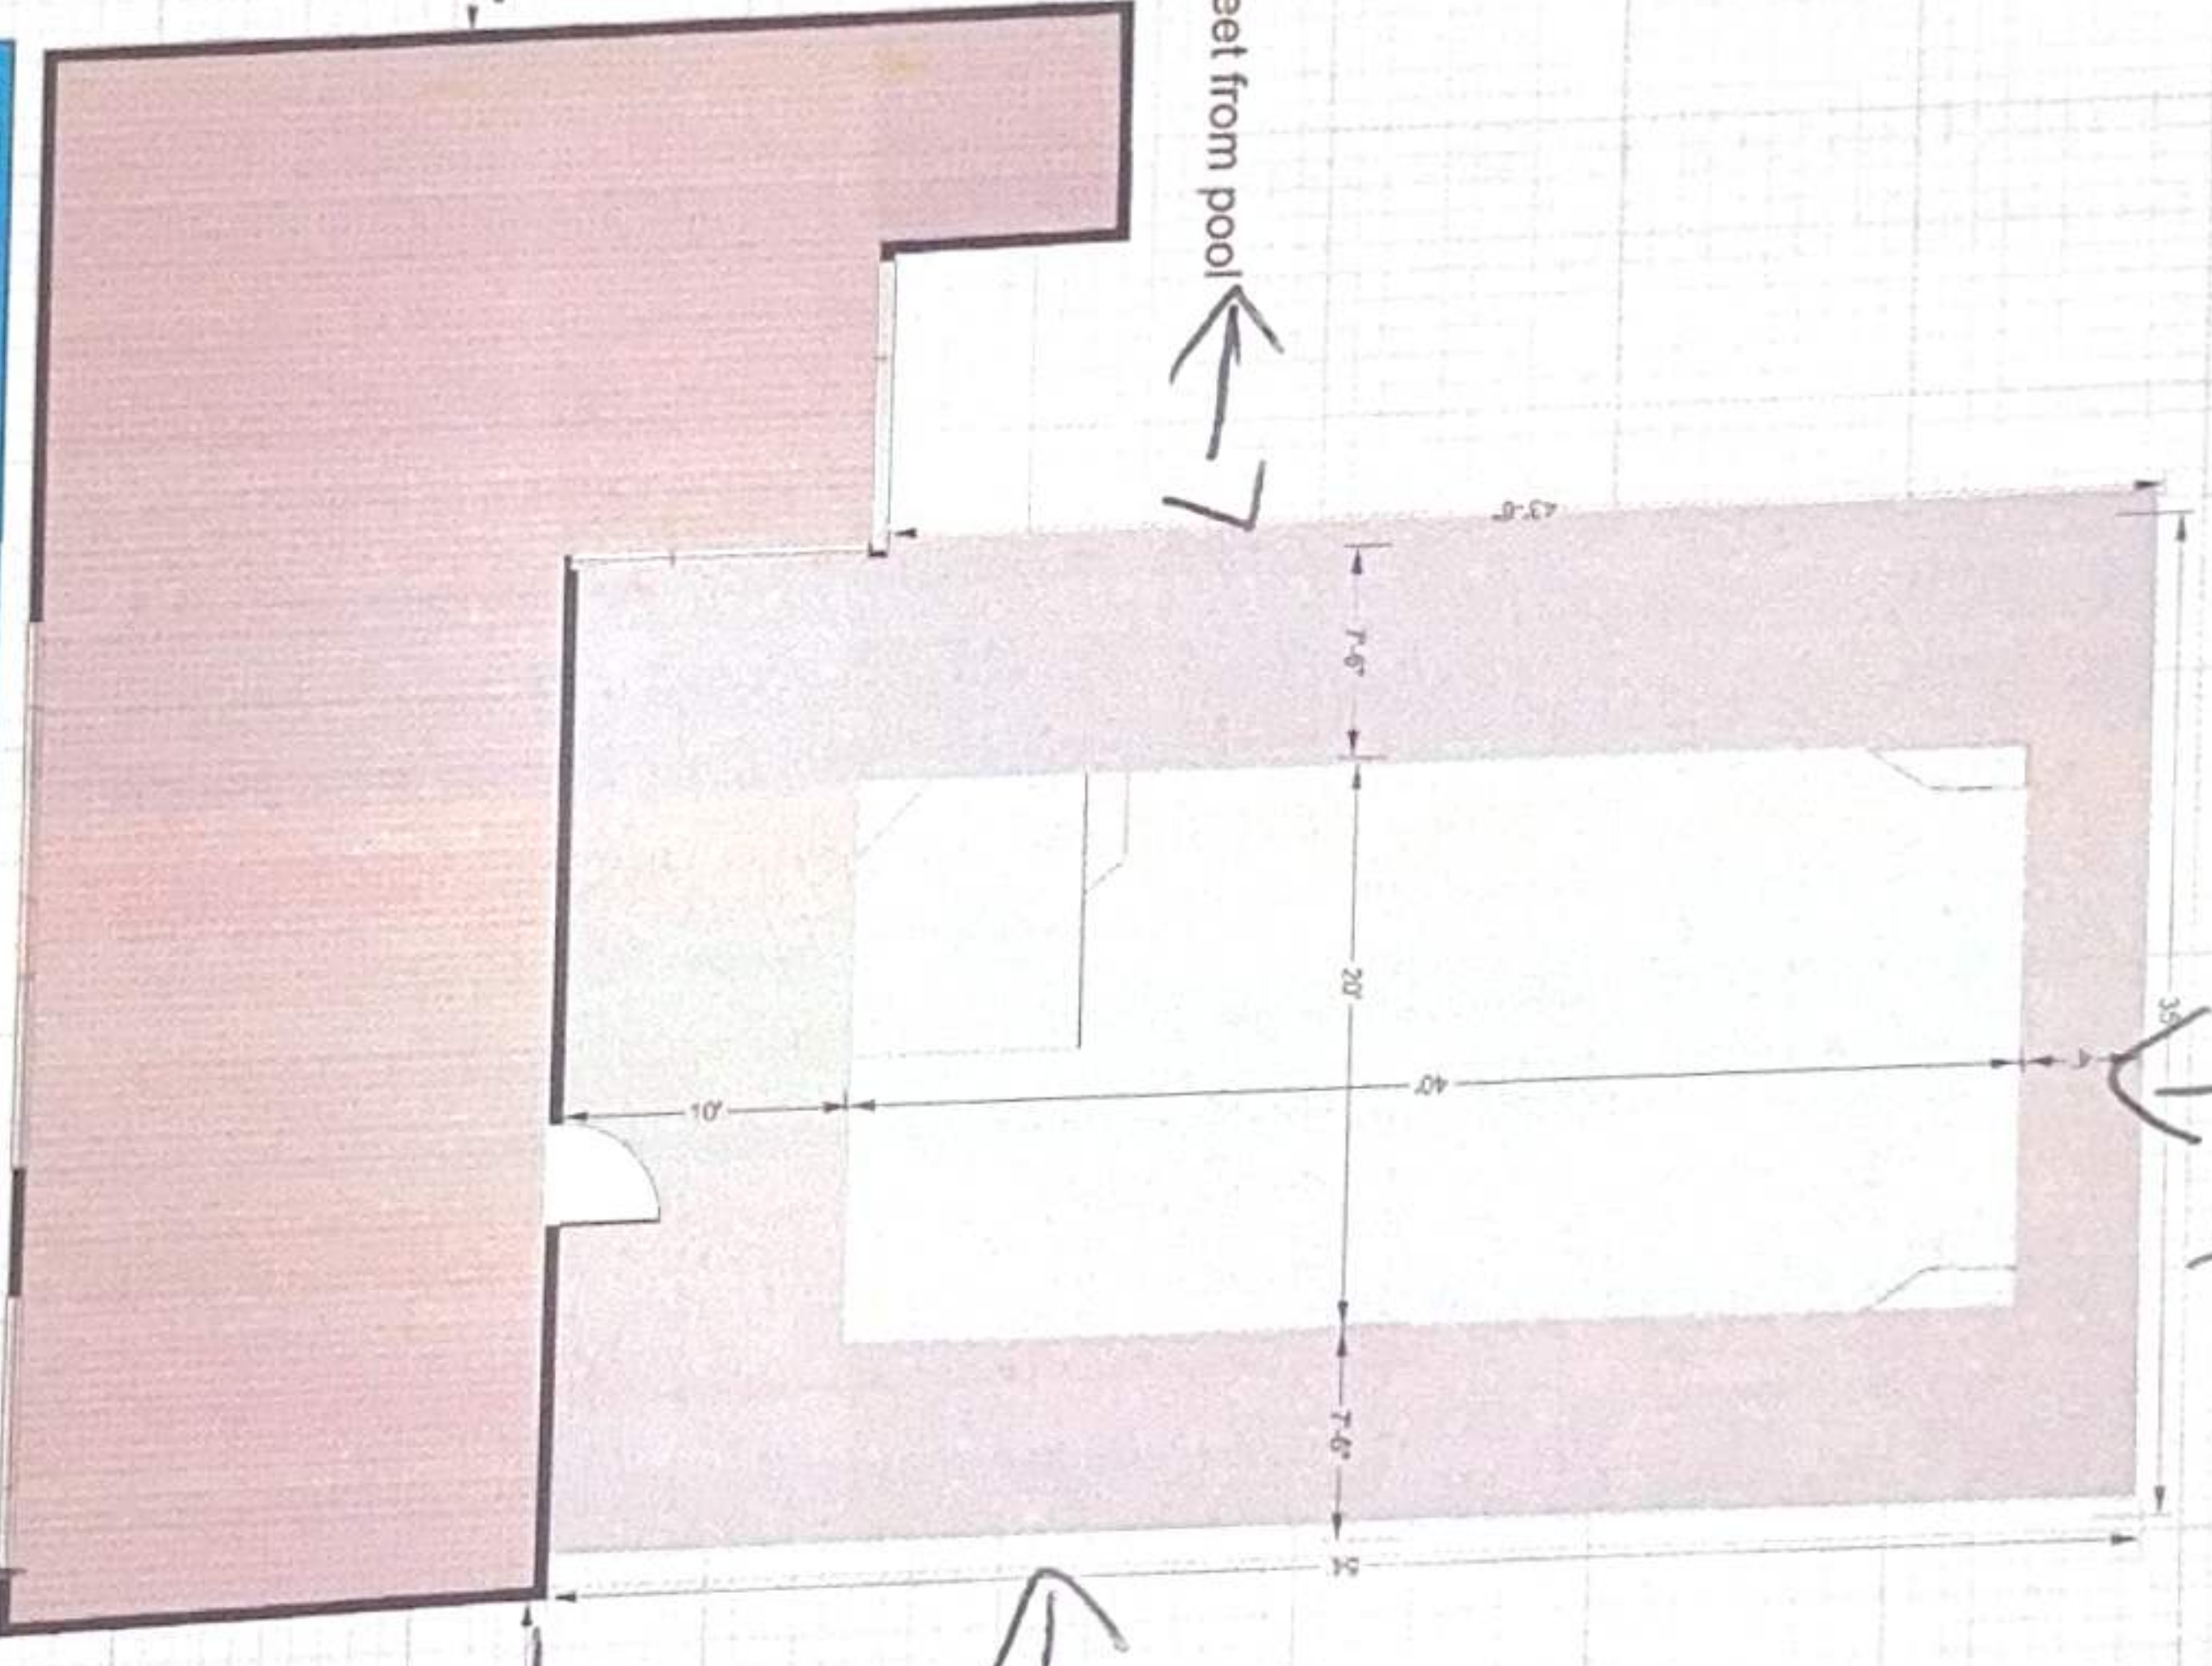

Septic Tank - 20 Feet from pool

110'

POOL: 800 S.F.
TILE: 60 S.F.
DECK: 1,090 S.F.

20' X 40' POOL 3 1/2'-6" DEEP
8' X 10' SUNLEDGE W/ UMBRELLA ANCHOR
CONCRETE DECKING
CONCRETE FOOTERS
SALT SYSTEM
ROBOTIC CLEANER
COLORED LIGHTS

Well - 100' from pool

Driveway

CUSTOMER INFORMATION
Geoffrey and Jessica Graham
386-867-1636
geoffrey23@gmail.com

JOB LOCATION
Graham Residence
224 SW Louis Glen
Lake City, FL 32024

BUILDER INFORMATION
Peter Pardo of North Florida
1033 SW Lime Road
Lake City, FL 32024
CFC145927

Louise Gilson

445'

110'

15'