

FW



STATE OF FLORIDA
DEPARTMENT OF ENVIRONMENTAL PROTECTION
ONSITE SEWAGE TREATMENT AND DISPOSAL
SYSTEM (OSTDS)

PERMIT NO. 25-0476
DATE PAID: 12/22/25
FEE PAID: 319.55
RECEIPT #: 2082618

APPLICATION FOR CONSTRUCTION PERMIT

APPLICATION FOR:

- New System
- Existing System
- Holding Tank
- Innovative
- Repair
- Abandonment
- Temporary

APPLICANT: Dreambuilt Luxury Homes

EMAIL: _____

AGENT: Andrews Site prep

TELEPHONE: 386-807-0572

MAILING ADDRESS: 8230 SW State Road 121 Lake Butler, FL 32054

TO BE COMPLETED BY APPLICANT OR APPLICANT'S AUTHORIZED AGENT. SYSTEMS MUST BE CONSTRUCTED BY A PERSON LICENSED PURSUANT TO 489.105(3)(m) OR 489.552, FLORIDA STATUTES. IT IS THE APPLICANT'S RESPONSIBILITY TO PROVIDE DOCUMENTATION OF THE DATE THE LOT WAS CREATED OR PLATTED (MM/DD/YY) IF REQUESTING CONSIDERATION OF STATUTORY GRANDFATHER PROVISIONS.

PROPERTY INFORMATION

OSTDS REMEDIATION PLAN? Y / N

LOT: _____ BLOCK: _____ SUBDIVISION: _____ PLATTED: _____

PROPERTY ID #: 21-7s-17-10040-000 ZONING: _____ I/M OR EQUIVALENT: Y / N

PROPERTY SIZE: .87 ACRES WATER SUPPLY: PRIVATE PUBLIC]<=2000GPD]>2000GPD

IS SEWER AVAILABLE AS PER 381.0065, FS? Y / N DISTANCE TO SEWER: _____ FT

PROPERTY ADDRESS: S US Hwy 441, High Springs 32643

DIRECTIONS TO PROPERTY: TL on US-441 S, property on R

BUILDING INFORMATION

RESIDENTIAL COMMERCIAL

Unit No.	Type of Establishment	No. of Bedrooms	Building Area Sqft	Commercial/Institutional System Design Table I, Chapter 62-6, FAC
1	SFR	4	1,751	
2				
3				
4				

Floor/Equipment Drains Other (Specify) _____

SIGNATURE: B DATE: 12/16/25


STATE OF FLORIDA
DEPARTMENT OF ENVIRONMENTAL PROTECTION
APPLICATION FOR CONSTRUCTION PERMIT

Permit Application Number 25-0976

PART II - SITEPLAN

Scale: Each block represents 10 feet and 1 inch = 40 feet

Dreamlink

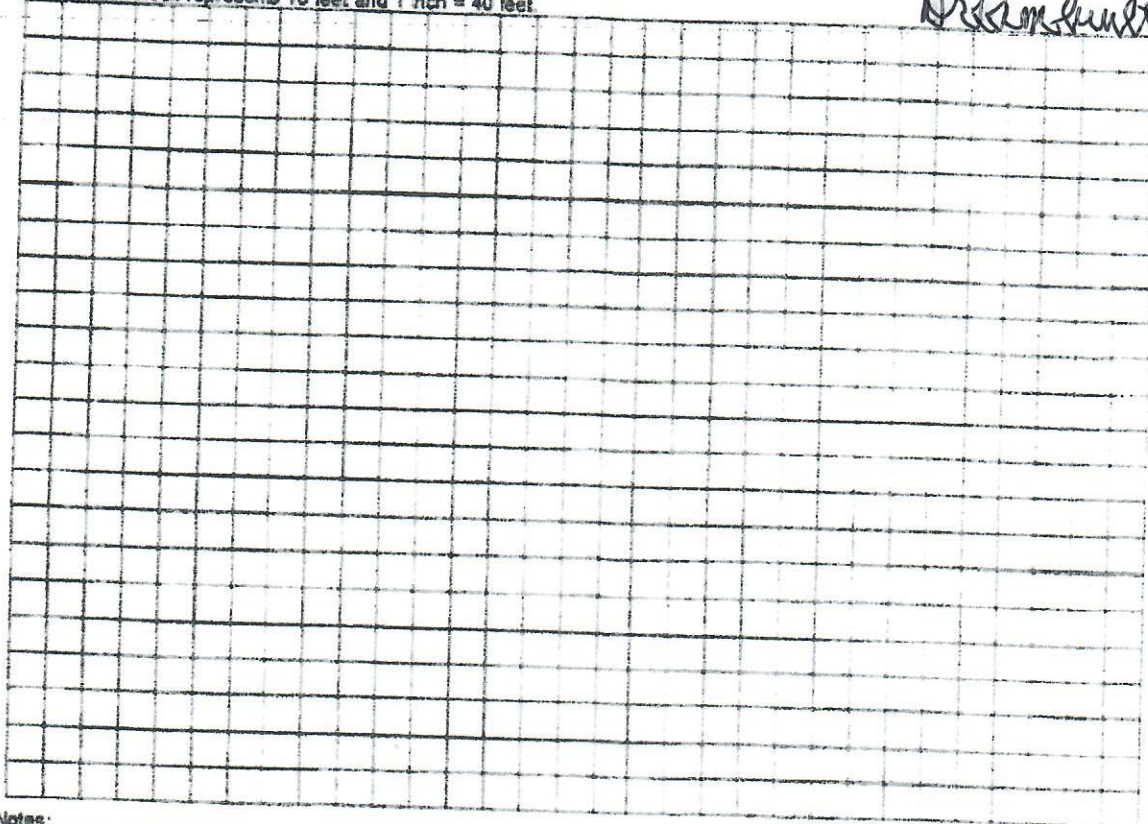

Notes:

Site Plan submitted by:

Ameen Khan

CEHP 25-2064

Plan Approved

Not Approved

Date 1/5/26

By

[Signature]

Columbia


County Health Department

ALL CHANGES MUST BE APPROVED BY THE COUNTY HEALTH DEPARTMENT

DEP 4015, 06-21-2022 (Obsoletes previous editions which may not be used)
incorporated: 62-6.004, F.A.C.

25-0976

Dreambuilt Luxury Homes
5 US Hwy 441
High Springs

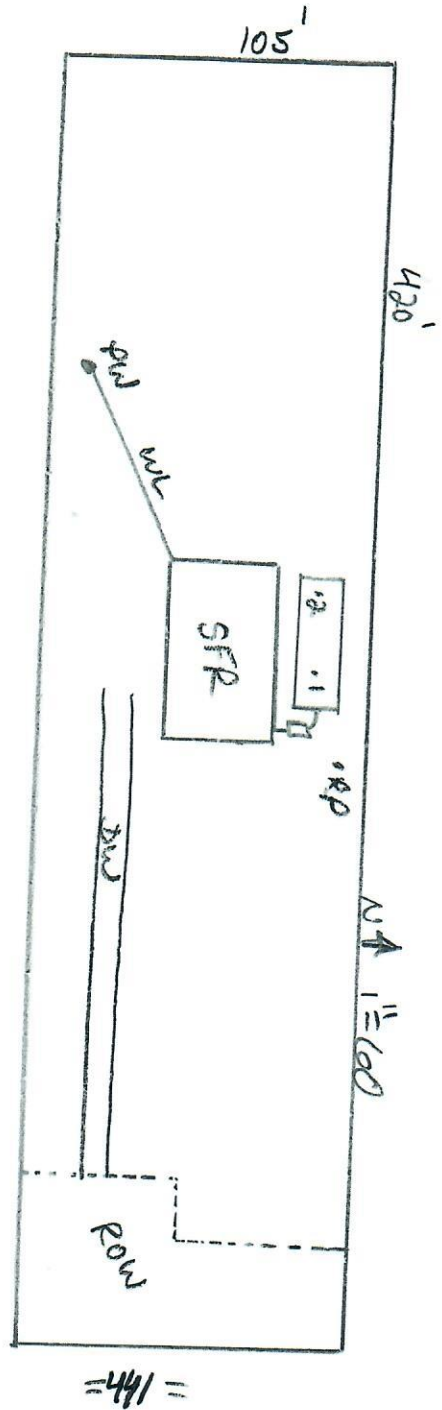

Conroy
12/16/25

Shirley
Dreambuilt
25-0976
12-16-25