

A #216554 (56)
New Columbia C.



STATE OF FLORIDA
DEPARTMENT OF HEALTH
ONSITE SEWAGE TREATMENT AND DISPOSAL
SYSTEM
APPLICATION FOR CONSTRUCTION PERMIT

PERMIT NO. 20-8492
DATE PAID: 2/23/20
FEE PAID: 310.00
RECEIPT #: 1511434

APPLICATION FOR:

New System Existing System Holding Tank Innovative
 Repair Abandonment Temporary

APPLICANT: WARREN DEVELOPMENT GROUP INC

AGENT: North Florida Septic Tank Inc; TELEPHONE: 386-755-6372

MAILING ADDRESS: 741 SE State Road 100 Lake City, Fla 32025

TO BE COMPLETED BY APPLICANT OR APPLICANT'S AUTHORIZED AGENT. SYSTEMS MUST BE CONSTRUCTED BY A PERSON LICENSED PURSUANT TO 489.105(3)(m) OR 489.552, FLORIDA STATUTES. IT IS THE APPLICANT'S RESPONSIBILITY TO PROVIDE DOCUMENTATION OF THE DATE THE LOT WAS CREATED OR PLATTED (MM/DD/YY) IF REQUESTING CONSIDERATION OF STATUTORY GRANDFATHER PROVISIONS.

PROPERTY INFORMATION

LOT: 4 BLOCK: NA SUBDIVISION: EMERALD COVE PH 1 PLATTED: _____

PROPERTY ID #: 33-3S-16-02438-104 ZONING: _____ I/M OR EQUIVALENT: [Y/N]

PROPERTY SIZE: 0.500 ACRES WATER SUPPLY: PRIVATE PUBLIC <=2000GPD >2000GPD

IS SEWER AVAILABLE AS PER 381.0065, FS? [No] DISTANCE TO SEWER: NA FT

PROPERTY ADDRESS: 303 SW HEATHRIDGE DR LAKE CITY FLA 32055

DIRECTIONS TO PROPERTY: TAKE 90W PAST 1-75, TL ON HEATHRIFE DR, LOT ON LEFT

BUILDING INFORMATION

RESIDENTIAL COMMERCIAL


Unit No	Type of Establishment	No. of Bedrooms	Building Area Sqft	Commercial/Institutional System Design Table 1, Chapter 64E-6, FAC
1	<u>NEW HOME</u>	<u>3</u>	<u>1736 1571</u>	
2				
3				
4				

Floor/Equipment Drains Other (Specify) _____

SIGNATURE: William D. Bishop II DATE: 6-19-2020

**Application for Onsite Sewage Disposal System
Construction Permit. Part II Site Plan**
 Permit Application Number: Warren 20-0492

ALL CHANGES MUST BE APPROVED BY THE COUNTY HEALTH UNIT

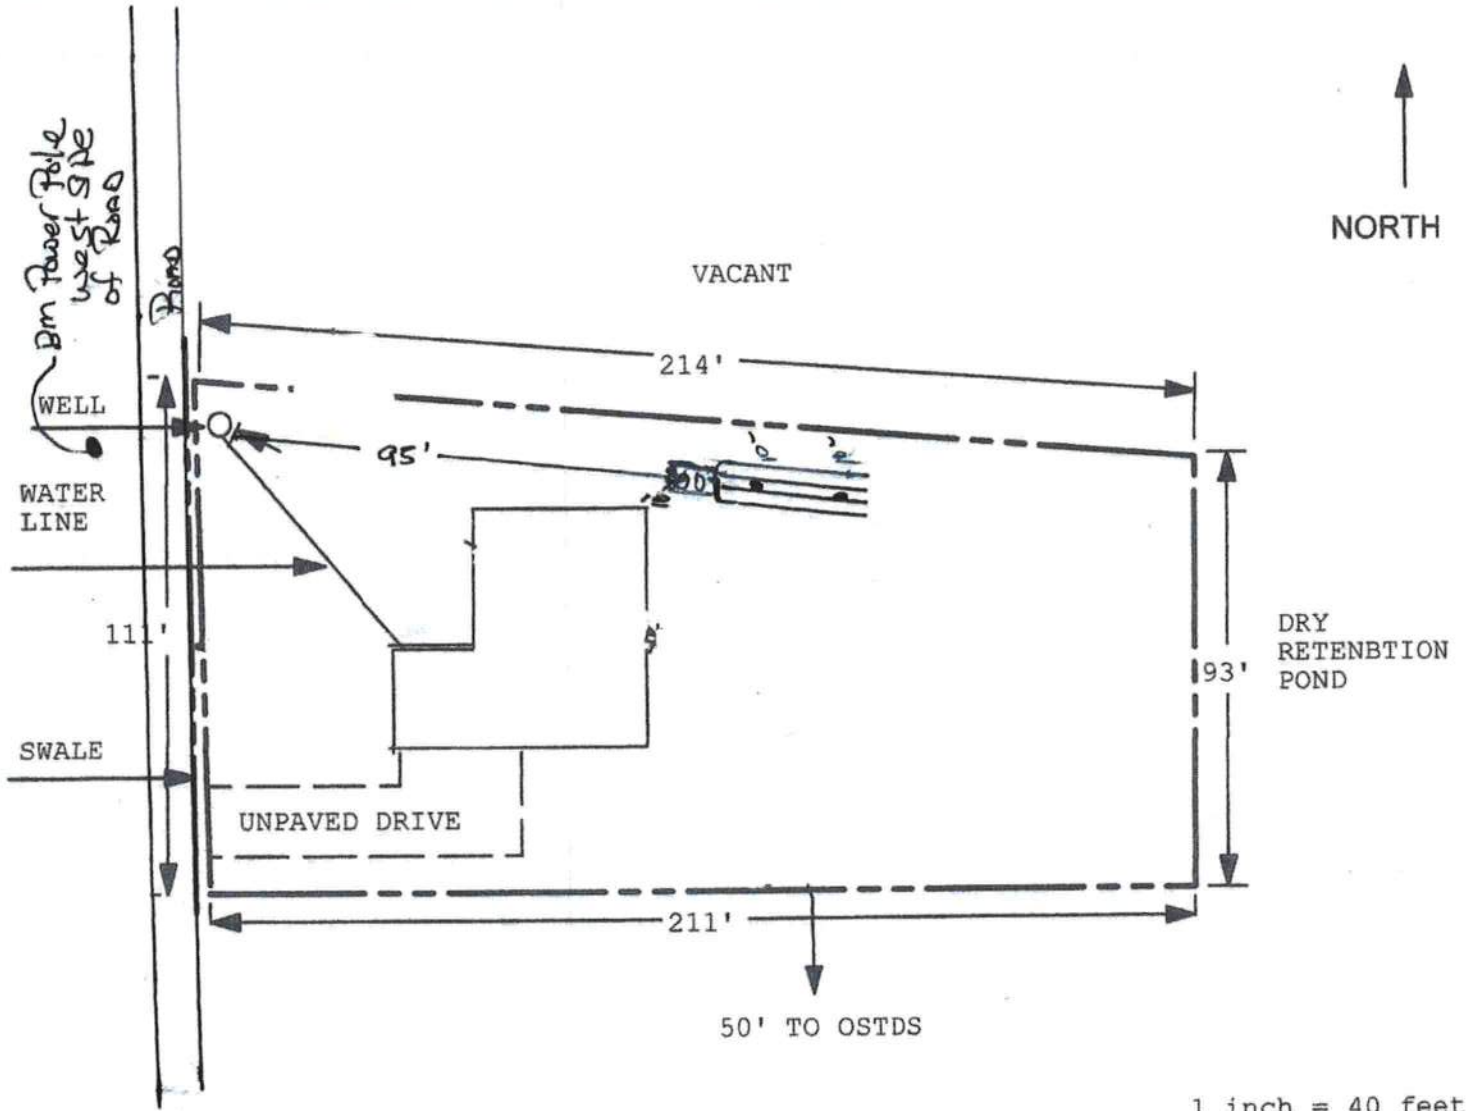

1 inch = 40 feet

Site Plan Submitted By Kelley Royce Date 6-19-2020
 Plan Approved Not Approved Date 6/25/2020
 By Kelley Royce Columbia CPHU

Notes: _____