



FW

STATE OF FLORIDA
DEPARTMENT OF ENVIRONMENTAL PROTECTION
ONSITE SEWAGE TREATMENT AND DISPOSAL
SYSTEM (OSTDS)

PERMIT NO. 26-0322
DATE PAID: 4/6/24
FEE PAID: 60.00
RECEIPT #: 2299053

APPLICATION FOR CONSTRUCTION PERMIT

APPLICATION FOR:

- [] New System [x] Existing System [] Holding Tank [] Innovative
[] Repair [] Abandonment [] Temporary [x] Like for Like

APPLICANT: Johnathan & Cynthia Bernardi EMAIL: kdkpermitting@gmail.com

AGENT: Kimberly Koon TELEPHONE: 386-688-2345

MAILING ADDRESS: P.O. Box 86 Wellborn fl 32094

TO BE COMPLETED BY APPLICANT OR APPLICANT'S AUTHORIZED AGENT. SYSTEMS MUST BE CONSTRUCTED BY A PERSON LICENSED PURSUANT TO 489.105(3)(m) OR 489.552, FLORIDA STATUTES. IT IS THE APPLICANT'S RESPONSIBILITY TO PROVIDE DOCUMENTATION OF THE DATE THE LOT WAS CREATED OR PLATED (MM/DD/YY) IF REQUESTING CONSIDERATION OF STATUTORY GRANDFATHER PROVISIONS.

PROPERTY INFORMATION OSTDS REMEDIATION PLAN? [Y / N]

LOT: BLOCK: SUBDIVISION: PLATTED:

PROPERTY ID #: 23-5S-15-00462-008 ZONING: I/M OR EQUIVALENT: [Y / N]

PROPERTY SIZE: 10 ACRES WATER SUPPLY: [x] PRIVATE PUBLIC [] <=2000GPD [] >2000GPD

IS SEWER AVAILABLE AS PER 381.0065, FS? [Y / N] DISTANCE TO SEWER: FT

PROPERTY ADDRESS: 565 SW Daisy Rd Lake city FL 32024

DIRECTIONS TO PROPERTY: Turn left onto NW Main Blvd, Turn right onto US-90 W/W Duval St
Use the left 2 lanes to turn left onto FL-247 S, Turn left onto 25th Rd, Turn left onto Carpenter Rd,
Turn right onto SW Hartford Way, Turn left onto SW Daisy Rd, property on left

BUILDING INFORMATION [x] RESIDENTIAL [] COMMERCIAL

Table with 4 columns: Unit No., Type of Establishment, No. of Bedrooms, Building Area Sqft. Rows include Mobile home (3 bedrooms, 1064 sqft) and replacement mobile home (3 bedrooms, 1920 sqft).

[] Floor/Equipment Drains [] Other (Specify)


SIGNATURE: Kimberly Koon DATE: 3.30.26

STATE OF FLORIDA
DEPARTMENT OF ENVIRONMENTAL PROTECTION
APPLICATION FOR CONSTRUCTION PERMIT

Permit Application Number 26-0322

----- PART II - SITEPLAN -----

Scale: Each block represents 10 feet and 1 inch = 40 feet.

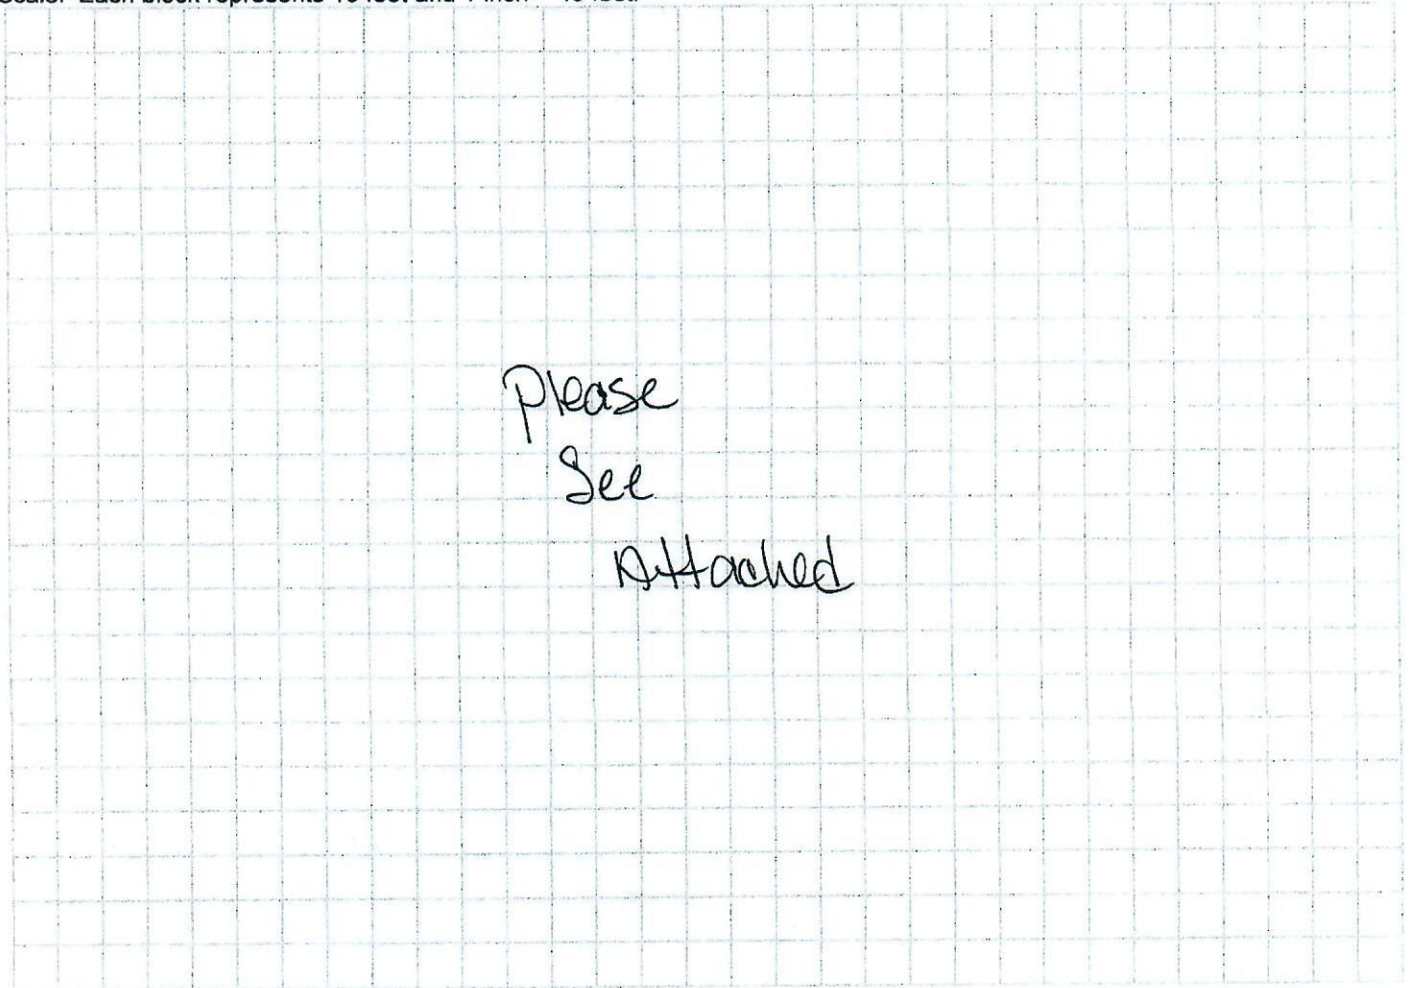

Notes: _____

Site Plan submitted by: Kimberly Hoan/Kenly Hoan 3.30.26
Plan Approved Not Approved Date 4/27/26
By [Signature] County Health Department

ALL CHANGES MUST BE APPROVED BY THE COUNTY HEALTH DEPARTMENT

24-0322

Property Owner : Johnathan & Cynthia Bernardi
Site Address : 565 SW Daisy Rd Lake city fl 32024
Parcel ID : 23-5S-15-00462-008
Drawn by : Kimberly Koon
Date : 4/1/2026 Scale: 1"=40'

