

RECEIVED  
JAN 5 2025  
By *[Signature]*



STATE OF FLORIDA  
DEPARTMENT OF ENVIRONMENTAL PROTECTION  
ONSITE SEWAGE TREATMENT AND DISPOSAL  
SYSTEM (OSTDS)

PERMIT NO. 26-0044  
DATE PAID: 1-8-25  
FEE PAID: \$60.00  
RECEIPT #: 2284269

APPLICATION FOR CONSTRUCTION PERMIT

APPLICATION FOR:  
 New System     Existing System     Holding Tank     Innovative  
 Repair     Abandonment     Temporary

APPLICANT: JEAN MURRAY    EMAIL: mastergaragebuilders@gmail.com  
AGENT: MICHAEL CARTER    TELEPHONE: 352-207-4379  
MAILING ADDRESS: 3160 SW 7TH ST OCALA, FL 34474

TO BE COMPLETED BY APPLICANT OR APPLICANT'S AUTHORIZED AGENT. SYSTEMS MUST BE CONSTRUCTED BY A PERSON LICENSED PURSUANT TO 489.105 (3) (m) OR 489.552, FLORIDA STATUTES. IT IS THE APPLICANT'S RESPONSIBILITY TO PROVIDE DOCUMENTATION OF THE DATE THE LOT WAS CREATED OR PLATTED (MM/DD/YY) IF REQUESTING CONSIDERATION OF STATUTORY GRANDFATHER PROVISIONS.

PROPERTY INFORMATION

OSTDS REMEDIATION PLAN?  Y /  N

LOT: \_\_\_\_\_ BLOCK: \_\_\_\_\_ SUBDIVISION: \_\_\_\_\_ PLATTED: \_\_\_\_\_

PROPERTY ID #: 17-75-17-10010-000 (37329) ZONING: A I/M OR EQUIVALENT.  Y /  N

PROPERTY SIZE: 35.12 ACRES WATER SUPPLY:  PRIVATE PUBLIC  UNRECORDED  UNRECORDED

IS SEWER AVAILABLE AS PER 381.0065, F.S.:  Y /  N DISTANCE TO SEWER: \_\_\_\_\_ FT

PROPERTY ADDRESS: 322 SW MOONLIT DR FORT WHITE, FL 32038

DIRECTIONS TO PROPERTY: \_\_\_\_\_

BUILDING INFORMATION

RESIDENTIAL     COMMERCIAL

Unit No.	Type of Establishment	No. of Bedrooms	Building Area Sqft	Commercial/Institutional System Design Table I, Chapter 62-6, FAC
1	Accessory Building w/NO PLUMBING	0	1472	
2				
3				
4				

Floor/Equipment Drains     Other (Specify): \_\_\_\_\_


SIGNATURE: [Signature]    DATE: 12/31/25

DEP 4015, 06-21-2022 (Obsoletes previous editions which may not be used)  
Incorporated 62-6.004, FAC

RECEIVED  
JAN 5 2025  
Page 1 of 4

26-0044

N ↑  
SCALE: 1" = 200'

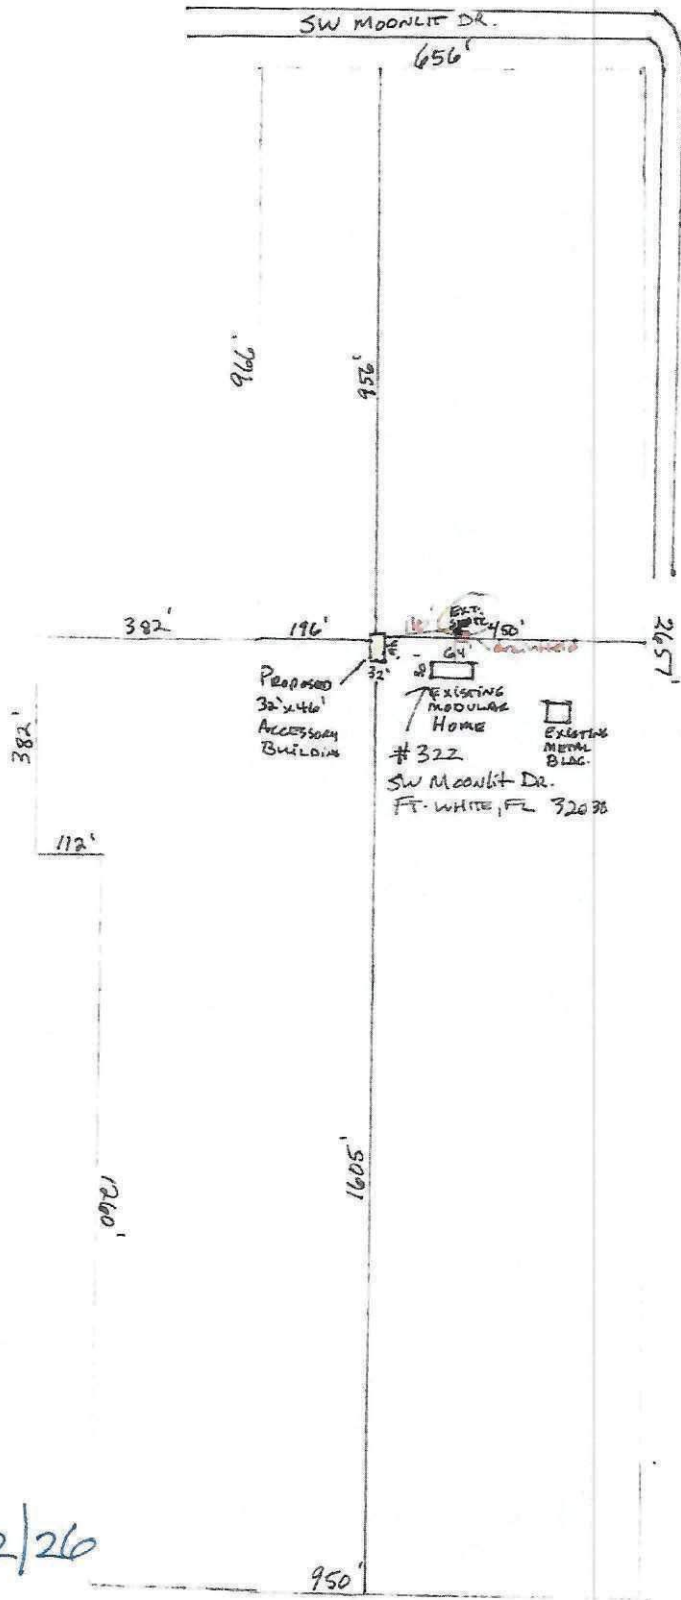

*[Signature]* 1/22/26

Sign \_\_\_\_\_ DATE \_\_\_\_\_

*[Signature]*  
Columbia  
1/29/26