



STATE OF FLORIDA  
DEPARTMENT OF ENVIRONMENTAL PROTECTION  
ONSITE SEWAGE TREATMENT AND DISPOSAL  
SYSTEM (OSTDS)

PERMIT NO. 26-0238  
DATE PAID: 3/10/26  
FEE PAID: 60.00  
RECEIPT #: 2294272

APPLICATION FOR CONSTRUCTION PERMIT

APPLICATION FOR:

- New System     Existing System     Holding Tank     Innovative,  
 Repair     Abandonment     Temporary     Swimming Pool

APPLICANT: Mike + Amanda Hedrick    EMAIL: peelerpool5nf@gmail.com  
AGENT: Chad Cunningham    TELEPHONE: 386 755  
MAILING ADDRESS: 133 SW Little Rd Lake City FL 32024 2848

TO BE COMPLETED BY APPLICANT OR APPLICANT'S AUTHORIZED AGENT. SYSTEMS MUST BE CONSTRUCTED BY A PERSON LICENSED PURSUANT TO 489.105 (3) (m) OR 489.552, FLORIDA STATUTES. IT IS THE APPLICANT'S RESPONSIBILITY TO PROVIDE DOCUMENTATION OF THE DATE THE LOT WAS CREATED OR PLATTED (MM/DD/YY) IF REQUESTING CONSIDERATION OF STATUTORY GRANDFATHER PROVISIONS.

PROPERTY INFORMATION

OSTDS REMEDIATION PLAN? [ Y / N ]

LOT: \_\_\_\_\_ BLOCK: \_\_\_\_\_ SUBDIVISION: \_\_\_\_\_ PLATTED: \_\_\_\_\_

PROPERTY ID #: 05-65-17-09607-204 ZONING: \_\_\_\_\_ I/M OR EQUIVALENT: [ Y / N ]

PROPERTY SIZE: 11.24 ACRES WATER SUPPLY:  PRIVATE PUBLIC [ ] <=2000GPD [ ] >2000GPD

IS SEWER AVAILABLE AS PER 381.0065, FS? [ Y / N ] DISTANCE TO SEWER: \_\_\_\_\_ FT

PROPERTY ADDRESS: 279 SW Sydney Nicole Ct. Lake City, FL

DIRECTIONS TO PROPERTY: Ⓛ on madison, Ⓛ on main, Ⓧ on Forest Lawnway, Ⓛ on Hunter Leigh Pl, Ⓛ on Sydney Nicole Ct, House on Ⓛ

BUILDING INFORMATION

RESIDENTIAL     COMMERCIAL

Unit No.	Type of Establishment	No. of Bedrooms	Building Area Sqft	Commercial/Institutional System Design Table I, Chapter 62-6, FAC
1	<u>W/A</u>			
2				
3				<u>swimming pool</u>
4				

Floor/Equipment Drains     Other (Specify) Swimming Pool


SIGNATURE: \_\_\_\_\_ DATE: 3-6-26

STATE OF FLORIDA  
DEPARTMENT OF ENVIRONMENTAL PROTECTION  
APPLICATION FOR CONSTRUCTION PERMIT

Permit Application Number 24-0238

PART II - SITEPLAN

Scale: Each block represents 10 feet and 1 inch = 40 feet.

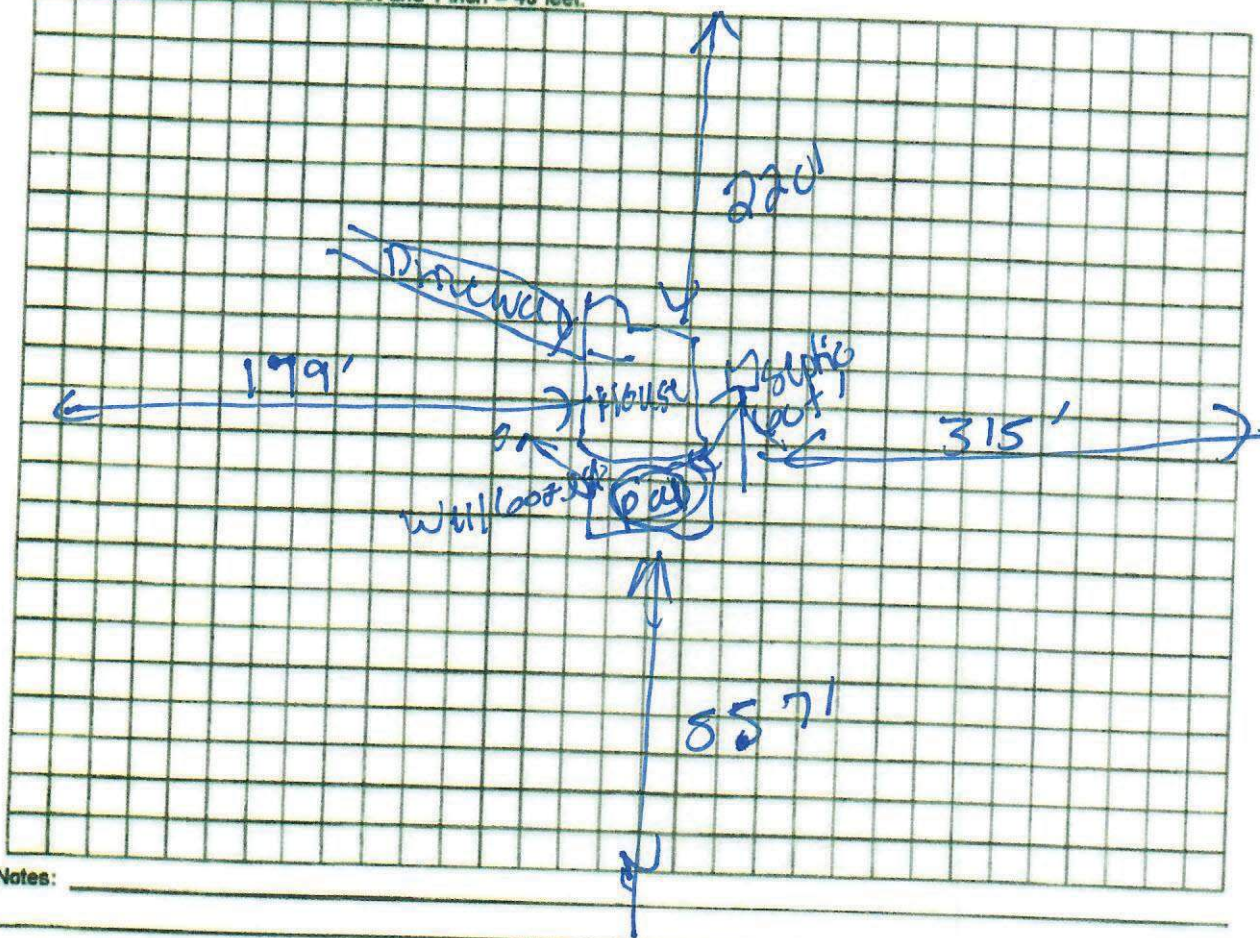

Notes:

Site Plan submitted by: [Signature]

Plan Approved  [Signature]

Not Approved

By: [Signature]

Date 3/20/20

County Health Department

ALL CHANGES MUST BE APPROVED BY THE COUNTY HEALTH DEPARTMENT

DEP 4815, 06-21-2022 (Obsoletes previous editions which may not be used)  
Incorporated: 62-8.004, F.A.C.


26-0238

10' X 16' POOL 4' DEEP  
SUNLEDGE WITH UMBRELLA ANCHOR  
CONCRETE DECKING  
WHITE LIGHTS  
SALT SYSTEM  
ROBOTIC CLEANER  
AUTOFILL

OPTIONS:

PAVER DECKING WITH PAVER COPING  
COLORED LIGHTS

557'

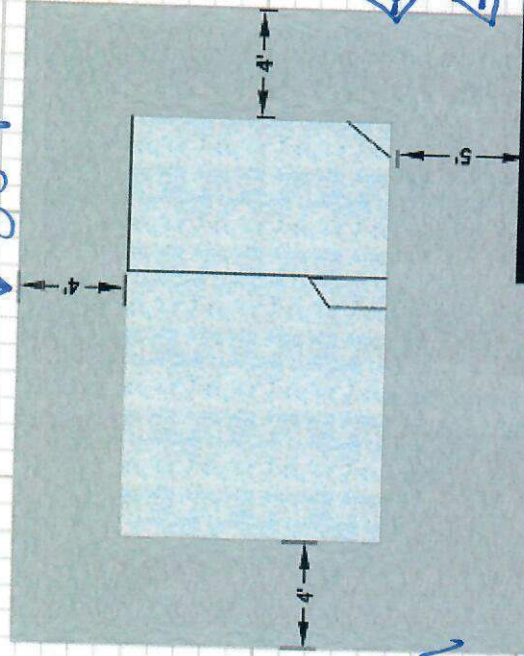



316'

60+

197'

300

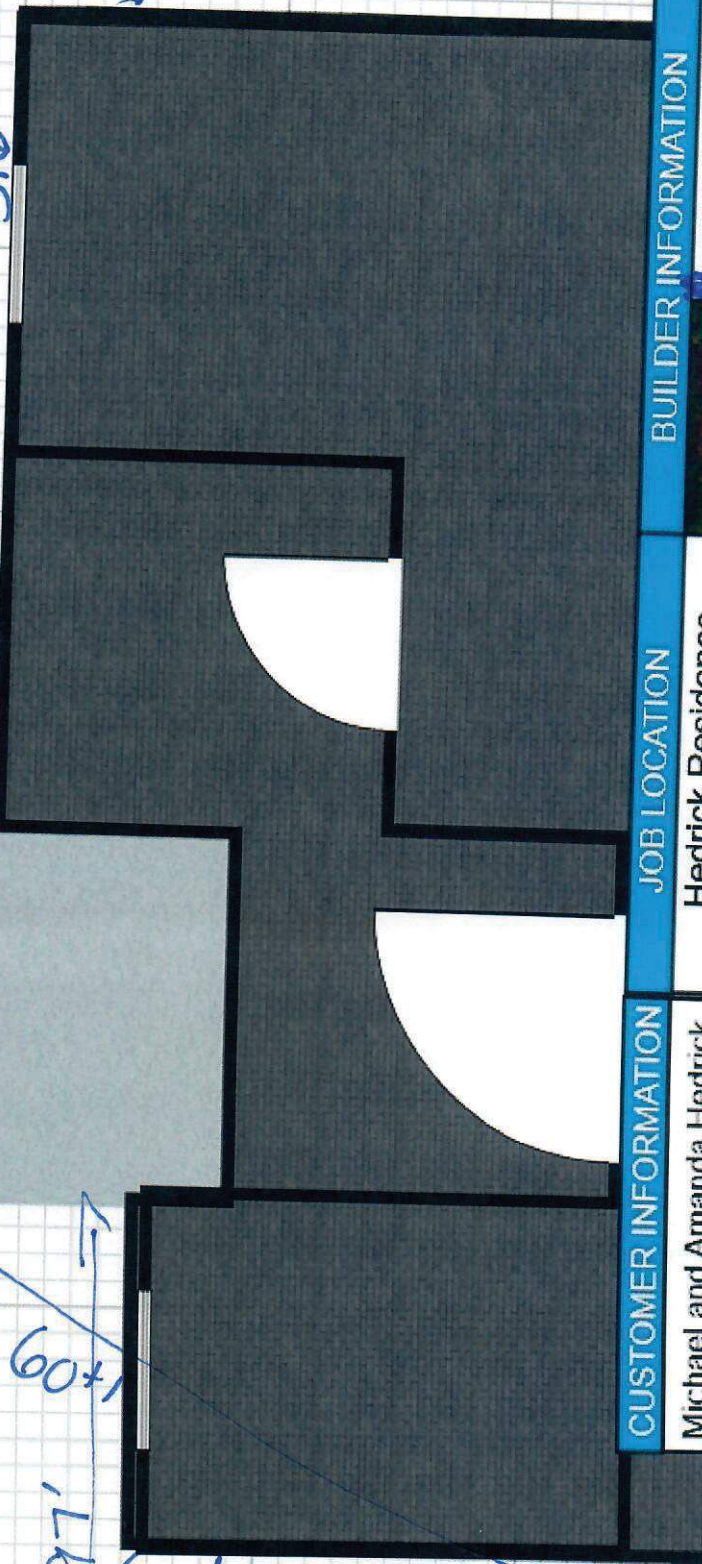
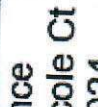
<b>CUSTOMER INFORMATION</b>	<b>JOB LOCATION</b>	<b>BUILDER INFORMATION</b>
Michael and Amanda Hedrick 305-797-2345 islandcapt@me.com	Hedrick Residence 279 SW Sydney Nicole Ct Lake City, FL 32024	 Dealer Pools of North Florida 1033 SW Little Road Lake City, FL 32024 CPC1459031

Design Approval Signature: *C. Michael Hedrick*

Design Approval Date: 10-27-2025

212'

septic