



STATE OF FLORIDA
DEPARTMENT OF HEALTH
ONSITE SEWAGE TREATMENT AND DISPOSAL
SYSTEM
APPLICATION FOR CONSTRUCTION PERMIT

PERMIT NO. 20-0698
DATE PAID: 8/27/00
FEE PAID: 100.00
RECEIPT #: 1554844

APPLICATION FOR:

- New System Existing System Holding Tank Innovative
 Repair Abandonment Temporary

APPLICANT: Marshanna Hencik

AGENT: _____ TELEPHONE: 386-55348

MAILING ADDRESS: 226 SW Burnett Ln Lake City, FL 32024

TO BE COMPLETED BY APPLICANT OR APPLICANT'S AUTHORIZED AGENT. SYSTEMS MUST BE CONSTRUCTED BY A PERSON LICENSED PURSUANT TO 489.105(3) (m) OR 489.552, FLORIDA STATUTES. IT IS THE APPLICANT'S RESPONSIBILITY TO PROVIDE DOCUMENTATION OF THE DATE THE LOT WAS CREATED OR PLATTED (MM/DD/YY) IF REQUESTING CONSIDERATION OF STATUTORY GRANDFATHER PROVISIONS.

PROPERTY INFORMATION

LOT: 13 BLOCK: _____ SUBDIVISION: Pine Ridge S/S PLATTED: _____

PROPERTY ID #: 21-35-16-02240-013 ZONING: _____ I/M OR EQUIVALENT: [Y / N]

PROPERTY SIZE: 0.67 ACRES WATER SUPPLY: [] PRIVATE PUBLIC [] <=2000GPD [] >2000GPD

IS SEWER AVAILABLE AS PER 381.0065, FS? [Y / N] DISTANCE TO SEWER: _____ FT

PROPERTY ADDRESS: 303 Lamar Place Lake City, FL

DIRECTIONS TO PROPERTY: 90 West to Turner Road (turn right) go straight to Lamar Place 7 1/2 lot on right.

BUILDING INFORMATION

RESIDENTIAL COMMERCIAL

Unit No	Type of Establishment	No. of Bedrooms	Building Area Sqft	Commercial/Institutional System Design Table 1, Chapter 64E-6, FAC
1	<u>1985 mobile home</u> ^{old}	<u>3</u>	<u>728</u>	<u>* Previous Home 3 BR</u>
2	<u>Replacement MH</u>	<u>2</u>	<u>728</u>	<u>ORIGINAL ATTACHED</u>
3	_____	_____	_____	_____
4	_____	_____	_____	_____

Floor/Equipment Drains Other (Specify) _____

SIGNATURE: M. Hencik

DATE: 8/26/00


47126

STATE OF FLORIDA
DEPARTMENT OF HEALTH
APPLICATION FOR CONSTRUCTION PERMIT

Permit Application Number 20-0498

----- PART II - SITEPLAN -----

Scale: Each block represents 10 feet and 1 inch = 40 feet.

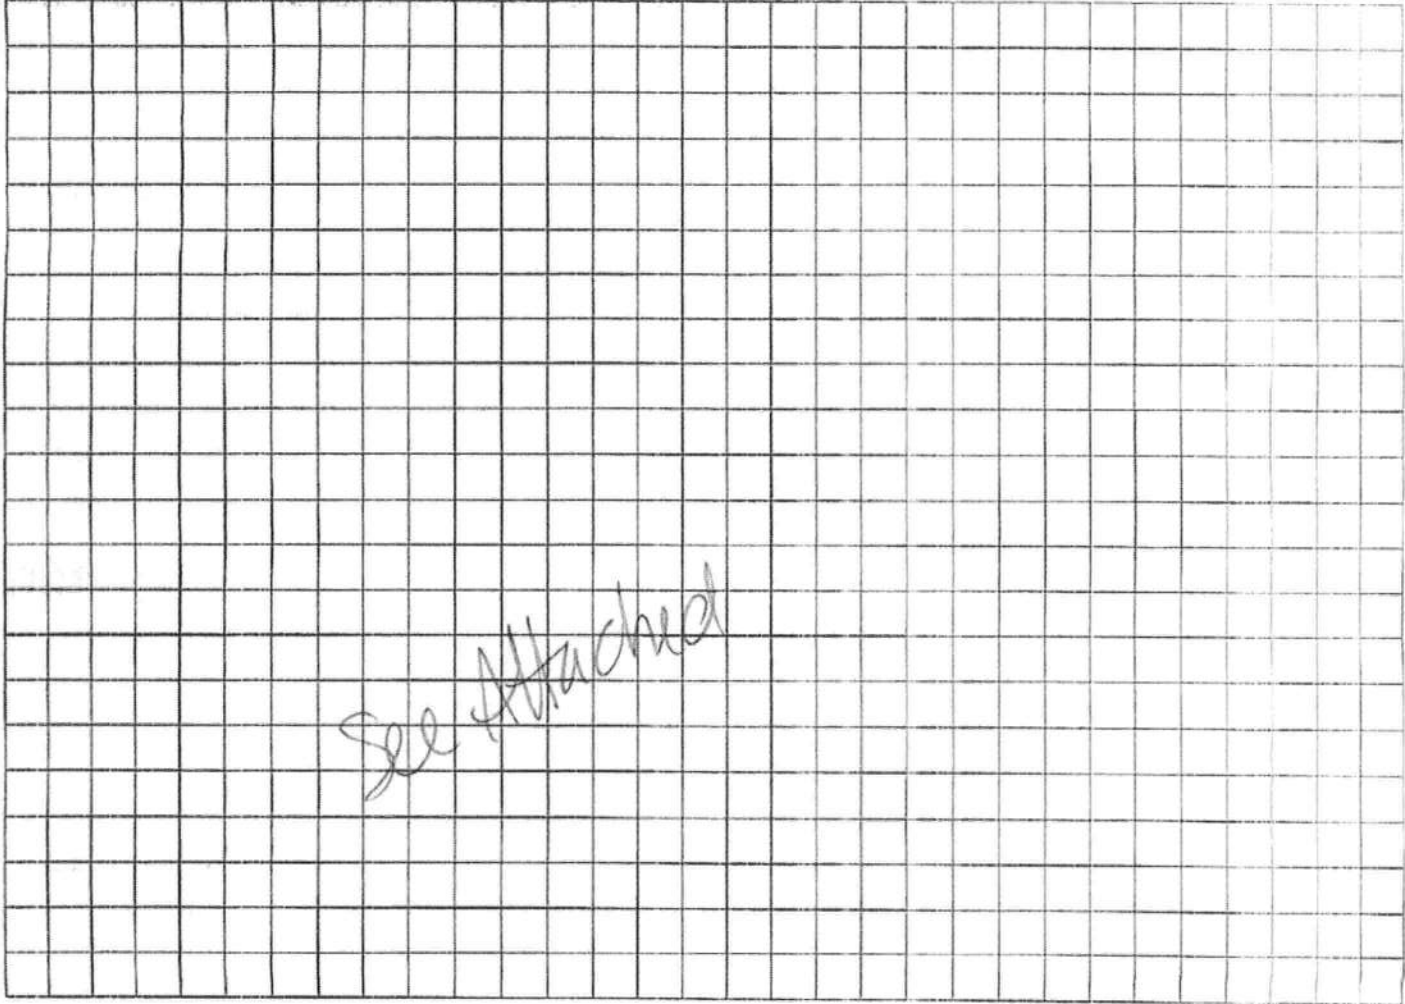

Notes: _____


Site Plan submitted by: M. Lence TITLE Owner DATE: 8-27-20
Plan Approved Not Approved Date 8/31/20
By [Signature] **Columbia CHD** County Health Department

ALL CHANGES MUST BE APPROVED BY THE COUNTY HEALTH DEPARTMENT

20-0698

MARSHANNA HENCK
1672 ACRES
303 LAMAR PLACE
LAKE CITY, FL.

LAMAR PLACE

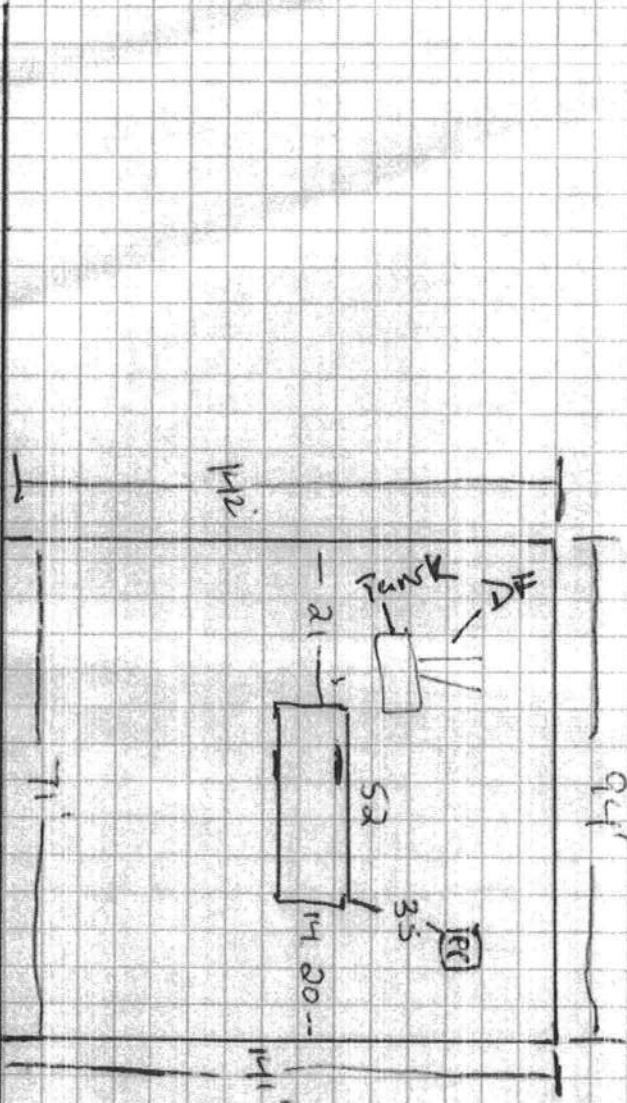

Subdivision HAS own water system.

□ - 10 FT