

COLUMBIA COUNTY BOARD OF COUNTY COMMISSIONERS
PROJECT NUMBER 2012-11
Westside Community Center

NOTICE TO CONTRACTORS

Notice is hereby given that sealed bids will be received in the Columbia County Manager's office until **11:00 A.M.** on **November 15, 2012**, for Columbia County Project No. **2011-11**. This office is located on the second floor of the Courthouse Annex at 135 Hernando Avenue, Room 203 Lake City FL 32055.

This project consists of approximately 28,056 SF of asphalt pavement and limerock base, for the roadway and the construction of a stormwater system.

Scope of work includes limerock base, asphaltic concrete pavement, pond excavation, erosion control, and incidental items.

The Bid Forms and Construction specifications may be obtained from the County's web site at <http://www.columbiacountyfla.com/PurchasingBids.asp>. Deadline for questions regarding construction plans, specifications, and/or bid documents must be received before **11:00 P.M.** on **November 13, 2012**.

The successful bidder will be required to furnish the County Manager with liability insurance prior to commencing work.

The Columbia County Commission reserves the right to reject any or all bids and to add to the contract or delete from the contract to stay within their funding capabilities.

Columbia County Board of County Commissioners

Scarlet Frisina, Chair

**COLUMBIA COUNTY BOARD OF COUNTY COMMISSIONERS
PROJECT NUMBER 2012-11
Westside Community Center**

BID PROPOSAL

THE UNDERSIGNED hereby proposes to furnish all materials, labor and supervision for the construction of the subject project including conformance with the construction requirements and specifications for the following unit prices:

	ITEM	UNIT	QUANTITY	UNIT PRICE	TOTAL
1	Mobilization	LS	1		
2	Maintenance of Traffic	LS	1		
3	Construction Stake Out	LS	1		
4	Existing Driveway Removal/Disposal	LS	1		
5	Clearing and Grubbing	AC	1		
6	Limerock Base (6")	SY	3210		
7	Asphaltic Concrete SP 9.5 (Surface) 165 lbs/SY	TN	260		
8	Staked Silt Fence	LF	500		
9	Borrow Material	CY	100		
10	CMP 18" Stormpipe	LF	90		
11	Mitered End Sections	EA	2		
12	Stormwater System	LS	1		
13	Pavement Markings	LS	1		
				TOTAL =	

- 1 Items 5-11 may be increased, decreased, or omitted as directed by the Engineer
- 3 Item 5 includes acreage to clear area for storm ponds and fill area around storm ponds.
- 4 Item 8 shall be placed at all areas of potential stormwater runoff as directed by the Engineer
- 5 Average thickness of Item 7 shall be 1.5 inches
- 6 ALL INCIDENTAL WORK INCLUDED IN ABOVE ITEMS
- 7 Item 12 includes 4' wide concrete flumes w/ dissipation pads, 2 areas of rubble rip rap (5' x 10'), and fill/grading around both ponds for positive drainage.

All materials and construction shall conform to both the requirements of the latest FDOT Standard Specifications for Road and Bridge Construction and the latest FDOT Design Standards.

**ALL INCIDENTAL WORK INCLUDED IN THESE ITEMS
ALL UNIT PRICE AND TOTAL SPACES MUST BE FILLED IN TO CORRELATE WITH EACH ITEM**

FIRM _____

BY _____ **(Seal)**
President

ATTEST _____

COLUMBIA COUNTY BOARD OF COUNTY COMMISSIONERS
PROJECT NUMBER 2012-11
Westside Community Center

General Requirements

I. General.

Project consists of new roadway construction at various widths with limerock base and superpave asphaltic concrete. Storm ponds are to be excavated and an access drive is to be constructed at SW Birley Ave.

II. Contract Time

The contract time shall be 30 days from the date of contract execution. Liquidated damages shall be \$300.00 per day. No work is allowed on Saturdays, Sundays, and/or County designated holidays.

III. Construction and Materials

All construction methods and materials shall conform to the requirements of the latest edition of the Florida Department of Transportation Design Standards and Florida Department of Transportation Standard Specifications for Road and Bridge Construction

IV. Roadway Construction Requirements

Install silt fence as directed by Engineer prior to any earthwork activities.

Complete Clearing and grubbing

Stormwater ponds and swales

Construct roadway

Place permanent striping

Final walk through and approval

COLUMBIA COUNTY BOARD OF COUNTY COMMISSIONERS
PROJECT NUMBER 2012-11
Westside Community Center

V. Maintenance of Traffic

Contractor shall provide Maintenance of Traffic and it shall conform to the requirements of the latest edition of the Florida Department of Transportation Design Standards.

Flagging will be required and only one traffic lane may be closed between the hours of 8:30 A.M. to 4:30 P.M. only.

All construction signage shall be provided by the contractor.

VI. Compensation

Due to short time frame of project, a one time payment will be made when project is completed and approved.

COLUMBIA COUNTY BOARD OF COUNTY COMMISSIONERS
PROJECT NUMBER 2012-11
Westside Community Center

Purchasing Department – General Instructions to Bidders

These instructions will bind bidders and conditions herein set forth, except as specifically qualified in special bid and contract terms issued with any individual bid.

1. The following criteria are used in determining low responsible bidder:
 - A. The ability, capacity and skill of bidder to perform required service.
 - B. Whether the bidder can perform service promptly or within specified time.
 - C. The character, integrity, reputation, judgment, experience and efficiency of bidder.
 - D. The performance of previous contracts with Columbia County.
 - E. The suitability of equipment or material or county use.
 - F. The ability of bidder to provide future maintenance
2. Payment Terms are net (30) unless otherwise specified. Favorable terms, discounts, may be offered and will be considered in determining low bids if they are deemed by Purchasing Department to be advantageous to the County.
3. All bids should be tabulated, totaled and checked for accuracy. All blanks on bid proposal shall be completely filled in and unit price will prevail in case of errors.
4. All requested information shall be included in the envelope. All desired information must be included for your bid to receive full consideration.
5. If anything on the bid request is not clear, you should contact the Purchasing Director immediately.
6. A bidders list is available at the Purchasing Office.
7. Quote all prices F.O.B. our warehouse or as specified in bid documents.
8. Each proposal shall be clearly marked on the outside of the envelope including Fed Ex, UPS or other delivery service envelopes, as a sealed bid. The name of the item being bid shall be shown on the outside in full.
9. No responsibility shall attach to any County representative or employee for the premature opening of bids not properly addressed or identified.
10. If only one (1) bid is received, the bid may be rejected and re-advertised or excepted if determined to be in the counties best interest.
11. Bids received late will not be accepted, and the County will not be responsible for late mail delivery.

COLUMBIA COUNTY BOARD OF COUNTY COMMISSIONERS
PROJECT NUMBER 2012-11
Westside Community Center

12. Telephone and facsimile bids will not be acceptable in formal bid openings (sealed bids). Should a bid be misplaced by the County and found later, it will be considered. Any bidder may request and shall receive a receipt showing the day and time any bid is delivered to the appropriate office of the County from the personnel thereof.
13. Bids requiring bid bonds will not be accepted if bond is not enclosed. Cash or certified check will be accepted in lieu of bond except on construction projects where cost exceeds \$40,000.
14. All bidders must be recognized dealers in the materials or equipment specified and is qualified to advise in their application or use. A bidder at any time requested must satisfy the Purchasing Office and the County Manager that he has the requisite organization, capital, plant, stock ability and experience to satisfactorily execute the contract in accordance with the provisions of the contract in which he is interested.
15. Any alterations, erasures, additions, or admissions of required information or any changes to specifications or bidding schedule are done at the risk of the bidder. Any bid will be rejected that has a substantial variation, that is; a variation that affects price, quantity, and quality or delivery date (when delivery is required by a specific time).
16. When requested, samples will be furnished to the County free of expense, properly marked for identification and accompanied by a list where there is more than one (1) sample. The County reserves the right to mutilate or destroy any sample submitted whenever it may be to the best interest of the County to do so for the purpose of testing.
17. The County will reject any material, supplies or equipment that did not meet the specifications, even though the bidder lists the trade names or names of such material on the bid or price quotation form.
18. The unauthorized use of patented articles is done entirely at the risk of the successful bidder.
19. The ESTIMATED QUANTITY given in the specifications or advertisements is for the purpose of bidding only. The County may purchase more or less than the estimated quantity and the vendor must not assume that such estimated quantity is part of the contract.

COLUMBIA COUNTY BOARD OF COUNTY COMMISSIONERS
PROJECT NUMBER 2012-11
Westside Community Center

20. Only the latest model equipment as evidenced by the manufacture's current published literature will be considered. Obsolete models of equipment not in production will not be acceptable. The equipment shall be composed of new parts and materials. Any unit containing used parts or having seen any service other than the necessary tests will be rejected. In addition to the equipment specifically called for in the specification, all equipment catalogued by the manufacturer as standard or required by the State of Florida shall be furnished with the equipment. Where required by the State of Florida Motor Vehicle Code, vehicles shall be inspected and bear the latest inspection sticker of the Florida Department of Revenue.
21. Prospective bidders are required to examine the location of the proposed work or delivery and determine, in their own way, the difficulties, which are likely to be encountered in the prosecution of the same.
22. All materials, equipment and supplies shall be subject to rigid inspection, under the immediate supervision of the Purchasing Department, its designee and /or the department to which they are delivered. If defective material, equipment, or supplies are discovered, the contractor, upon being instructed by the Purchasing Department or designee, shall remove, or make good such material, equipment, or supplies without extra compensation. It is expressly understood and agreed that the inspection of materials by the County will in no way lessen the responsibility of the Contractor release him from his obligation to perform and deliver to the County Sound and satisfactory materials, equipment, or supplies. The Contractor agrees to pay the costs of all tests upon defective material, equipment, or supplies or allow the costs to be deducted from any monies due him from the County.
23. Unless otherwise specified by the Purchasing Department all materials, supplies, or equipment quoted herein must be delivered within thirty (30) days from the day of notification or exceptions noted on bid sheets.
24. A contract will not be awarded to any corporation, firm, or individual who is, from any cause, in arrears to the County or who has failed in former contracts with the County to perform work satisfactorily, either to the character of the work, the fulfillment or guarantee, or the time consumed in completing the work.
25. Reasonable grounds for supposing that any bidder is interested in more than one proposal for the same item will be considered sufficient cause for rejection of all proposals in which he is interested.
26. Submitting a proposal when the bidder intends to sublet the contract may be a cause for rejection of bids or cancellation of the contract by the County Manager.
27. Unless otherwise specified the County reserves the right to award each items separately or on a lump sum basis whichever is in the best interest of the County.

COLUMBIA COUNTY BOARD OF COUNTY COMMISSIONERS
PROJECT NUMBER 2012-11
Westside Community Center


28. The County reserves the right to reject any and/or all quotations, to waive any minor discrepancies in the bids for all bidders equally, quotations, or specifications, when deemed to be in the best interest of the County and also to purchase any part, all or none of the materials, supplies, or equipment specified.
29. Failure of the bidder to sign the bid or have the signature of an authorized representative or agent on the bid proposal in the space provided will be cause for rejection of the bid. Signature must be written in ink. Typewritten or printed signatures will not be acceptable.
30. Any bidder may withdraw his bid at any time before the time set for the opening of the bids. No bid may be withdrawn in the thirty- (30) day period after bids are opened.
31. It is mutually understood and agreed that if at any time the Purchasing Department or designee shall be of the opinion that the contract or any part thereof is unnecessarily delayed or that the rate of progress or delivery is unsatisfactory, or that the contractor is willfully violating any of the conditions or covenants of the agreement, or executing the same in bad faith, the Purchasing Department or his designee shall have the power to notify the aforesaid contractor of the nature of the complaint. Notification shall constitute delivery of notice, or letter to address given in the proposal. If after three (3) working days of notification the conditions are not corrected to the satisfaction of the Purchasing Director, he shall thereupon have the power to take whatever action he may deem necessary to complete the work or delivery herein described, or any part thereof, and the expense thereof, so charged, shall be deducted from any paid by the County out of such monies as may become due to the said contractor, under and by virtue of this agreement. In case such expense shall exceed the last said sum, then and in that event, the bondsman or the contractor, his executors, administrators, successors, or assigns, shall pay the amounts of such excess to the County on notice made by the Purchasing Department or his designee of the excess due.
32. If the bidder proposes to furnish any item of foreign make or product, he shall write "foreign" together with the name of the originating country opposite such item on a proposal.
33. Any complaint from bidders relative to the invitation to bid or attached specifications shall be made prior to the time of opening bids; otherwise, the bidder waives any such complaint.
34. Contracts may be cancelled by the County with or without cause on thirty- (30) days advance written notice.

COLUMBIA COUNTY BOARD OF COUNTY COMMISSIONERS
PROJECT NUMBER 2012-11
Westside Community Center

35. All contractors submitting bids for road projects in excess of \$150,000 must be pre-qualified with the Florida Department of Transportation and shall provide proof of such qualification upon request.
36. Any bidder affected adversely by an intended decision with respect to the award of any bid, shall file with the Purchasing Department for Columbia County, a written notice of intent to file a protest not later than seventy-two (72) hours (excluding Saturdays, Sundays and legal holidays), after the posting of the bid tabulation. Protest procedures may be obtained in the Purchasing Department.
37. A person or affiliate who has been placed on the convicted vendor's list following a conviction for a public entity crime may not submit a bid on a contract to provide any goods or services to Columbia County, may not submit a bid on a contract with Columbia County for the construction or repair of a public building or public work, may not submit bids on leases of real property to Columbia County, may not be awarded or perform work as a contractor, supplier, subcontractor, or consultant under a contract with Columbia County, and may not transact business with Columbia County for a period of 36 months from the date of being placed on the convicted vendor list.
38. Vendor/Contractor shall utilize the U.S. Department of Homeland Security's E-Verify system, in accordance with the terms governing use of the system, to confirm the employment eligibility of;
 - A. all persons employed by the Vendor/Contractor during the term of the Contract to perform employment duties within Florida; and
 - B. all persons, including subcontractors, assigned by the Vendor/Contractor to perform work pursuant to the contract with the County.
39. Contractor shall register online at <http://www.columbiacountyfla.com/PurchasingBids.asp> for this specific project. All addendums are delivered via email through this website, and it is the contractor's responsibility to ensure all addendums are used in the bid submittal.

WESTSIDE COMMUNITY CENTER SITE PLAN

FOR:
Columbia County Engineer
Chad Williams, P.E.
PO Box 1529
Lake City, FL 32055
Phone: (386) 758-1005

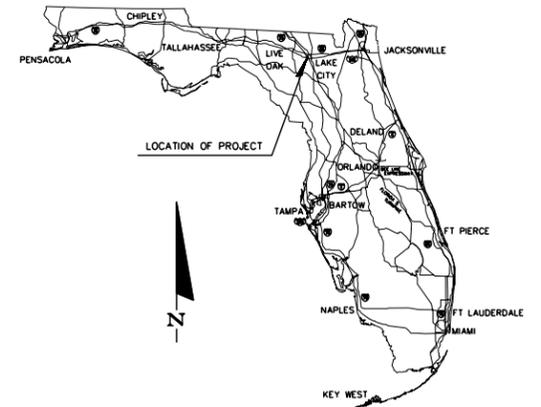


LEGEND

EXISTING		PROPOSED	
CONCRETE MONUMENT FOUND	□	TELEPHONE POLE	⊕
IRON PIPE FOUND	○	TELEPHONE MANHOLE	⊕
ELECTRIC METER	⊕	ELECTRIC MANHOLE	⊕
ELECTRIC MANHOLE	⊕	ELECTRIC METER	⊕
LIGHT STANDARD	⊕	LIGHT	⊕
POWER POLE	⊕	STANDARD POWER POLE	⊕
SHARED POWER POLE W/ TRANSFORMER	⊕	POWER POLE SHARED	⊕
SHARED POWER POLE	⊕	POWER POLE SHARED W/ TRANSFORMER	⊕
TELEPHONE POLE	⊕	GAS METER	⊕
REDUCER	▷	GAS VALVE	⊕
WATER METER	⊕	WATER METER	⊕
WATER VALVE	⊕	WATER VALVE	⊕
FIRE HYDRANT	⊕	WATER REDUCER	⊕
BACKFLOW PREVENTER	⊕	WATER TEE	⊕
SANITARY SEWER VALVE	⊕	WATER 90° BEND	⊕
SANITARY MANHOLE	⊕	SINGLE WATER SERVICE	⊕
STORMWATER MANHOLE	⊕	DOUBLE WATER SERVICE	⊕
FDOT STORMWATER MANHOLE	⊕	FIRE HYDRANT	⊕
GROUND CONTOUR	— 5	BACKFLOW PREVENTER	⊕
D.O.T. MARKER FOUND	*	SANITARY MANHOLE	⊕
GAS METER	⊕	SANITARY VALVE	⊕
GAS VALVE	⊕	SANITARY SINGLE SERVICE	⊕
SOIL BORING LOCATION	⊕	SANITARY DOUBLE SERVICE	⊕
SINGLE POST SIGN	⊕	GROUND CONTOUR	— 25
BENCH MARK	⊕	DITCH BLOCK	⊕
SECTION CORNER	⊕	STORMWATER MANHOLE	⊕
RIGHT OF WAY	---	FLOW ARROW	→
PROPERTY LINE	—	HANDICAP PARKING	♿
		MITERED END	⊕
		SIGN	⊕
		RIGHT OF WAY	---

ABBREVIATIONS

PL	PROPERTY LINE	IP	IRON PIPE
CL	CENTER LINE	MH	MANHOLE
BL	BASE LINE	G	GAS
SAN	SANITARY SEWER	UC	UNDERGROUND CABLE
ST	STORM SEWER	OC	OVERHEAD CABLE
E	ELECTRIC	W	WATER LINE
OHE	OVERHEAD ELECTRIC	HDPE	HIGH-DENSITY POLYETHYLENE
UG	UNDERGROUND ELECTRIC	RCP	REINFORCED CONCRETE PIPE-ROUND
OHT	OVERHEAD TELEPHONE	RCPA	REINFORCED CONCRETE PIPE-ARC
UT	UNDERGROUND TELEPHONE	RCPE	REINFORCED CONCRETE PIPE-ELLIPTICAL
R	RADIUS	CMP	CORRUGATED METAL PIPE-ROUND
CO	CLEANOUT	CMPA	CORRUGATED METAL PIPE-ARC
BM	BENCH MARK	BCCMP	BITUMINOUS COATED CORRUGATED METAL PIPE
IE	INVERT ELEVATION	BCCSP	BITUMINOUS COATED CORRUGATED STEEL PIPE
LF	LINEAR FEET		

PROJECT SITE

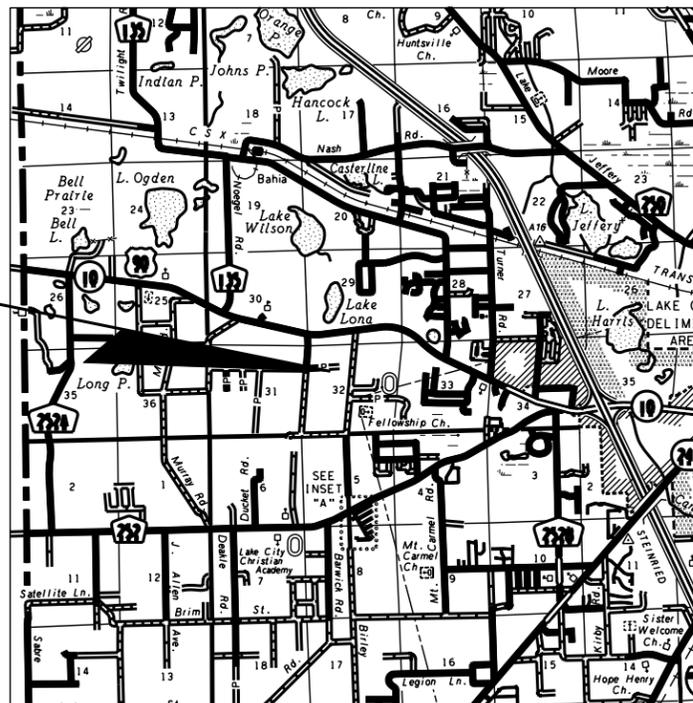

LOCATION MAP
SECTION 32, TOWNSHIP 3 SOUTH, RANGE 16 EAST

PARCEL #32-3S-16-02420-001

COLUMBIA COUNTY, FLORIDA



Donald F. Lee and Associates, Inc.

SURVEYORS — ENGINEERS

140 Northwest Ridgewood Avenue, Lake City, Florida 32055

Phone: (386) 755-6166 FAX: (386) 755-6167

Surveying Certificate of Authorization # LB 7042

Engineering Certificate of Authorization # 29834

INDEX OF SHEETS

DET1	GENERAL NOTES
DET2-DET3	MISCELLANEOUS NOTES AND DETAILS
SIT1	EXISTING CONDITIONS AND DEMOLITION PLAN
SIT2	SITE PLAN
SIT3	OVERALL SITE AND DRAINAGE PLAN
SWM1-SWM2	SURFACE WATER MANAGEMENT FACILITY
	APPLICABLE FDOT STANDARDS

COLUMBIA COUNTY PROJECT # 2012-10

BRETT A. CREWS, P. E. 65592

GENERAL NOTES

1. THE CONTRACTOR SHALL VERIFY ALL EXISTING CONDITIONS AND DIMENSIONS AT THE JOB SITE TO INSURE THAT ALL NEW WORK WILL FIT IN THE MANNER INTENDED ON THE PLANS. SHOULD ANY CONDITIONS EXIST THAT ARE CONTRARY TO THOSE SHOWN ON THE PLANS, THE CONTRACTOR SHALL NOTIFY THE ENGINEER OF SUCH DIFFERENCES IMMEDIATELY & PRIOR TO PROCEEDING WITH THE WORK.
2. ALL EXISTING UTILITIES SHALL BE LOCATED PRIOR TO BEGINNING WORK. THIS INCLUDES VERIFYING LOCATION (HORIZONTAL AND VERTICAL) AT ANY CONNECTION POINT OF THE EXISTING UTILITY. THE ENGINEER SHALL BE NOTIFIED IMMEDIATELY OF ANY DISCREPANCIES EXISTING BETWEEN THE CONSTRUCTION PLANS AND ACTUAL FIELD CONDITIONS. EXISTING UTILITIES SHOWN IN THESE PLANS ARE APPROXIMATE ONLY AND SHALL BE VERIFIED IN THE FIELD BY NON-DESTRUCTIVE METHODS.
3. THE CONTRACTOR SHALL MAINTAIN THE CONSTRUCTION SITE AT ALL TIMES IN A SECURE MANNER. ALL OPEN TRENCHES AND EXCAVATED AREAS SHALL BE PROTECTED FROM ACCESS BY THE GENERAL PUBLIC.
4. THE CONTRACTOR SHALL WASTE ALL EXCESS EARTH ON SITE AS DIRECTED BY THE ENGINEER.
5. ALL PROPOSED CONSTRUCTION SHALL CONFORM TO CURRENT FDOT DESIGN STANDARDS AND FDOT STANDARD SPECIFICATIONS FOR ROAD AND BRIDGE CONSTRUCTION.
6. ALL STORM SEWER PIPES SHALL HAVE A MINIMUM COVER OF 6". LIMEROCK BACKFILL SHALL BE USED IF PIPE UNDER PAVEMENT HAS LESS THAN 12" COVER.
7. ALL NEW TRAFFIC SIGNAGE AND PAVEMENT MARKINGS SHALL CONFORM TO THE CURRENT MANUAL ON UNIFORM TRAFFIC CONTROL DEVICES AND THE CURRENT FDOT DESIGN STANDARDS.
8. MAINTENANCE OF TRAFFIC SHALL BE IN ACCORDANCE WITH CURRENT FDOT DESIGN STANDARDS. THE CONTRACTOR SHALL SUBMIT A MAINTENANCE OF TRAFFIC PLAN TO THE COUNTY ENGINEER FOR APPROVAL PRIOR TO BEGINNING WORK WITHIN COUNTY RIGHT OF WAY.

EROSION CONTROL NOTES



1. CONTRACTORS SHALL ADHERE TO THE EROSION AND SEDIMENT CONTROL REGULATIONS AS SET BY SRWMD AND OTHER GOVERNING AUTHORITIES AND USE (AS A MINIMUM) THE MEASURES DESCRIBED ON THE EROSION CONTROL NOTES AND DETAILS SHEET.
2. ALL EROSION CONTROL MEASURES SHALL BE IMPLEMENTED AND WATER MANAGEMENT FACILITIES SHALL BE INSTALLED PRIOR TO ANY OTHER CONSTRUCTION.
3. CONTRACTOR IS RESPONSIBLE FOR IMPLEMENTING ADDITIONAL MEASURES AS REQUIRED FOR PROPER EROSION AND SEDIMENT CONTROL. THE CONTRACTOR SHOULD USE BMP'S IN THE FLORIDA EROSION AND SEDIMENT CONTROL INSPECTOR'S MANUAL TO IMPLEMENT A PLAN THAT WILL WORK AND MEET ACTUAL FIELD CONDITIONS.
4. SEDIMENT AND EROSION CONTROL MEASURES SHALL NOT BE REMOVED UNTIL ALL CONSTRUCTION IS COMPLETE AND UNTIL A PERMANENT GROUND COVER HAS BEEN ESTABLISHED.
5. ALL OPEN DRAINAGE SWALES SHALL BE GRASSED IMMEDIATELY AND RIP RAP SHALL BE PLACED AS REQUIRED TO CONTROL EROSION.
6. SILT FENCES SHALL BE LOCATED ON SITE TO PREVENT SEDIMENT AND EROSION FROM LEAVING PROJECT LIMITS. SILT FENCE SHALL BE CLEANED OR REPLACED WHEN SILT BUILDS UP TO WITHIN ONE FOOT OF TOP OF SILT FENCE.
7. DURING CONSTRUCTION AND AFTER CONSTRUCTION IS COMPLETE, ALL STRUCTURES SHALL BE CLEANED OF ALL DEBRIS AND EXCESS SEDIMENT.
8. ALL DISTURBED AREAS SHALL BE STABILIZED IMMEDIATELY TO PREVENT EROSION. SLOPES GREATER THAN 1V:4H SHALL BE STABILIZED WITH SOD. STAPLE SOD SHALL BE USED ON SLOPES GREATER THAN 1V:2H. ALL DISTURBED AREAS NOT SODDED SHALL BE SEEDED WITH A MIXTURE OF LONG-TERM VEGETATION AND QUICK-GROWING SHORT-TERM VEGETATION FOR THE FOLLOWING CONDITIONS: FOR THE MONTHS FROM SEPTEMBER THROUGH MARCH, THE MIX SHALL CONSIST OF 70 POUNDS PER ACRE OF LONG-TERM SEED AND 20 POUNDS PER ACRE OF WINTER RYE. FOR THE MONTHS OF APRIL THROUGH AUGUST, THE MIX SHALL CONSIST OF 70 POUNDS PER ACRE OF LONG-TERM SEED AND 20 POUNDS PER ACRE OF MILLET.
9. ALL STABILIZATION PRACTICES SHALL BE INITIATED AS SOON AS PRACTICABLE IN AREAS OF THE JOB WHERE CONSTRUCTION ACTIVITIES HAVE TEMPORARILY OR PERMANENTLY STOPPED, BUT IN NO CASE SHALL THE DISTURBED AREA BE LEFT UNPROTECTED FOR MORE THAN THREE (3) DAYS.
10. LOADED HAUL TRUCKS SHALL BE COVERED WITH TARPS AND EXCESS DIRT REMOVED DAILY.
11. THIS PROJECT SHALL COMPLY WITH ALL APPLICABLE WATER QUALITY STANDARDS.
12. QUALIFIED PERSONNEL SHALL INSPECT THE STOCKPILE AREAS, SILT FENCE, CONSTRUCTION ENTRANCE, AND ALL DISTURBED AREAS THAT HAVE NOT BEEN FINALLY STABILIZED, AT LEAST ONCE EVERY SEVEN (7) CALENDAR DAYS AND WITHIN 24 HOURS AFTER A STORM OF 0.5 INCHES OR GREATER. CORRECTIVE ACTIONS SHALL BE TAKEN IMMEDIATELY.
13. CONTRACTOR IS RESPONSIBLE FOR THE CONSTRUCTION AND MAINTENANCE OF ALL EROSION AND SEDIMENT CONTROLS DURING PROPOSED CONSTRUCTION.

REVISIONS					
DATE	BY	DESCRIPTION	DATE	BY	DESCRIPTION




Donald F. Lee and Associates, Inc.
 SURVEYORS - ENGINEERS
 140 Northwest Ridgewood Avenue
 Lake City, Florida 32055
 Certificate of Authorization # 29834
 Phone: (386) 755-6166 FAX: (386) 755-6167

DRAWN BY: BC APPROVED BY: BC	Brett A. Crews, P.E. 65592
---	-----------------------------------


WESTSIDE COMMUNITY CENTER	CES PROJECT NO.: 2012-026
GENERAL NOTES	SHEET: DET1

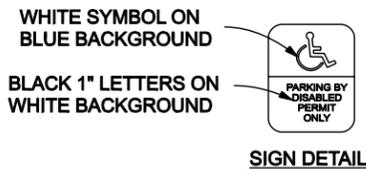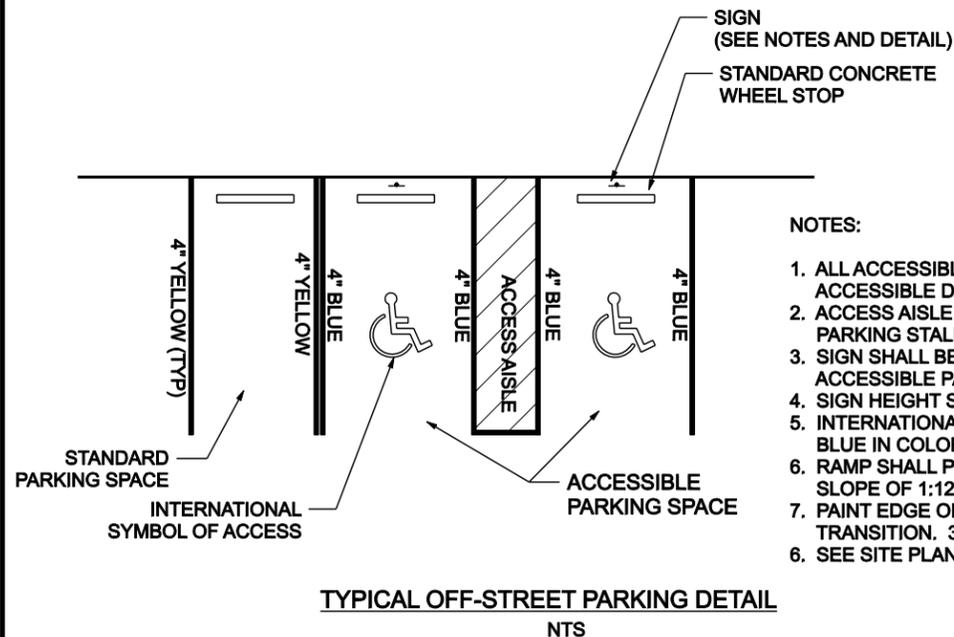

- NOTES:
1. ALL ACCESSIBLE ROUTES SHALL MEET ADA STANDARDS FOR ACCESSIBLE DESIGN.
 2. ACCESS AISLE MAY BE PLACED ON RIGHT OR LEFT SIDE OF PARKING STALL.
 3. SIGN SHALL BE PLACED IN FRONT OF ALL DESIGNATED ACCESSIBLE PARKING SPACES.
 4. SIGN HEIGHT SHALL BE 7' FROM PAVEMENT TO BOTTOM OF SIGN.
 5. INTERNATIONAL SYMBOL OF ACCESS SHALL BE 3 - 5 FT HIGH AND BLUE IN COLOR.
 6. RAMP SHALL PROVIDE NON-SLIP FINISH AND HAVE A MAXIMUM SLOPE OF 1:12.
 7. PAINT EDGE OF SIDEWALK WITH CONTRASTING PAINT AT RAMP TRANSITION. 3" WIDTH ON TOP AND ON FACE OF TRANSITION.
 8. SEE SITE PLAN FOR ADDITIONAL PARKING SPACEL DIMENSIONS.

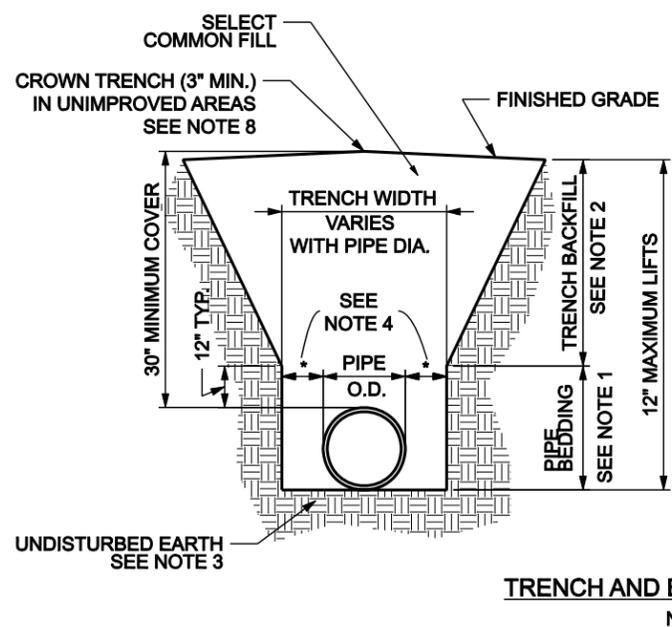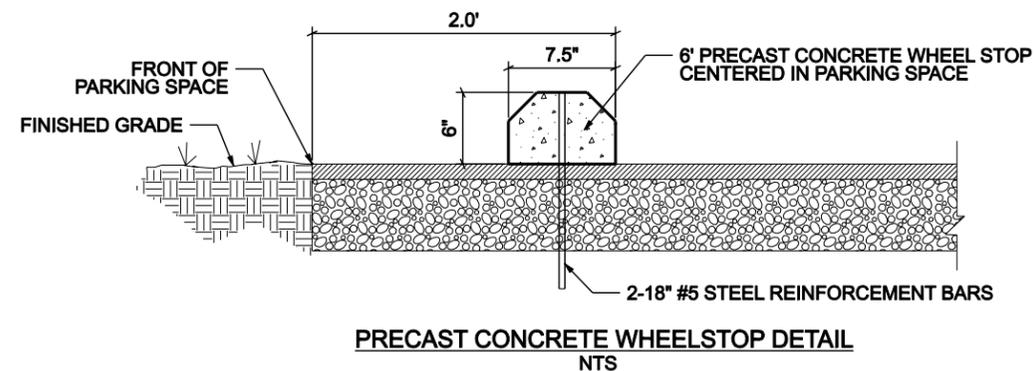

- NOTES
1. PIPE BEDDING: SELECT COMMON FILL COMPACTED TO 95% OF THE MAXIMUM DENSITY AS PER AASHTO T-180.
 2. TRENCH BACKFILL: COMMON FILL COMPACTED TO 95% OF THE MAXIMUM DENSITY AS PER AASHTO T-180.
 3. PIPE BEDDING UTILIZING SELECT COMMON FILL OR BEDDING ROCK WILL BE REQUIRED IF OVER-EXCAVATION OCCURS.
 4. (*): 15" MAX. FOR PIPE DIAMETER LESS THAN 24", AND 24" MAX. FOR PIPE DIAMETER 24" AND LARGER.
 5. WATER SHALL NOT BE PERMITTED IN THE TRENCH DURING CONSTRUCTION.
 6. ALL PIPE TO BE INSTALLED WITH BELL FACING UPSTREAM TO THE DIRECTION OF THE FLOW.
 7. PROVIDE TRENCH SLOPING AND BRACING AS REQUIRED FOR SAFETY.
 8. FINAL RESTORATION IN IMPROVED AREAS SHALL BE IN COMPLIANCE WITH ALL APPLICABLE REGULATIONS OF GOVERNING AGENCIES. SURFACE RESTORATION WITHIN PAVED AREAS SHALL COMPLY WITH THE REQUIREMENTS OF THE ROAD CONSTRUCTION SPECIFICATIONS.

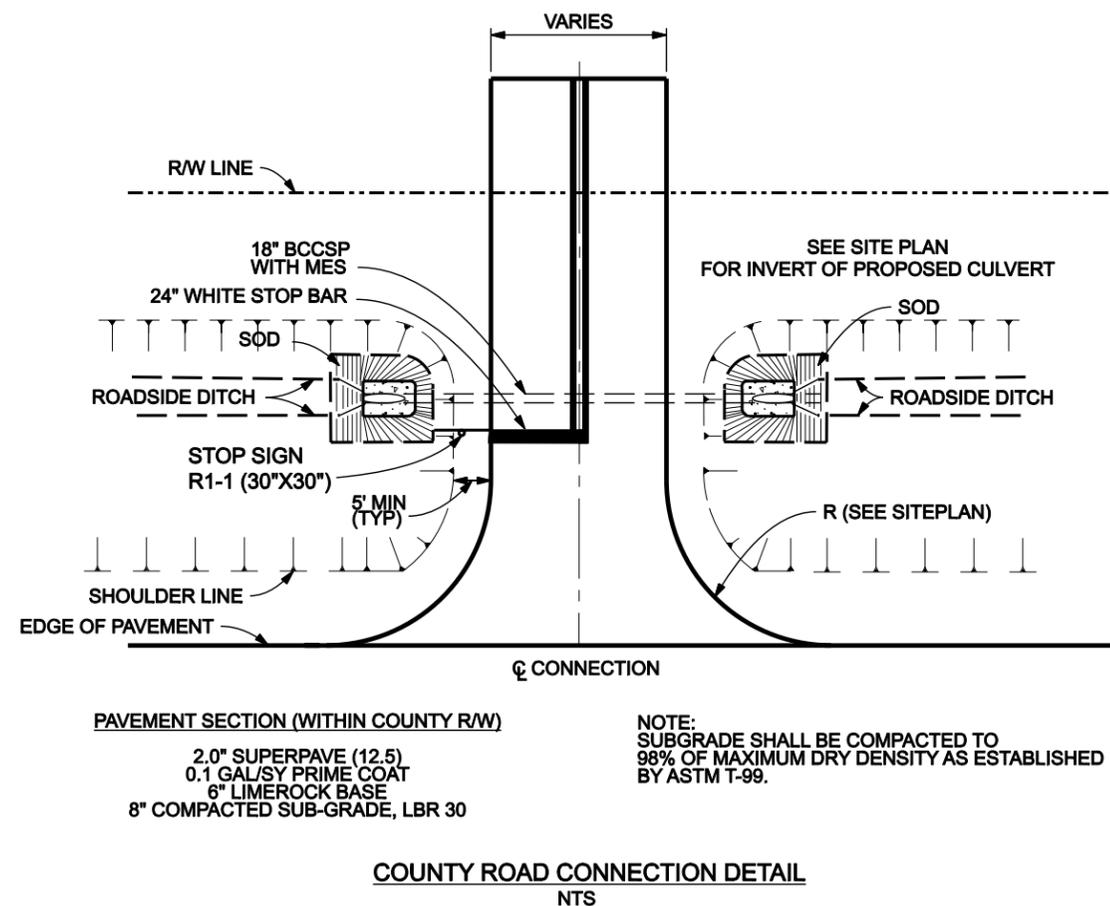

REVISIONS					
DATE	BY	DESCRIPTION	DATE	BY	DESCRIPTION

Donald F. Lee and Associates, Inc.
 SURVEYORS - ENGINEERS
 140 Northwest Ridgewood Avenue
 Lake City, Florida 32055
 Certificate of Authorization # 29834
 Phone: (386) 755-6166 FAX: (386) 755-6167





Brett A. Crews, P.E. 65592

DRAWN BY:
BC
 APPROVED BY:
BC

WESTSIDE COMMUNITY CENTER

MISCELLANEOUS NOTES AND DETAILS

CES PROJECT NO.:
2012-026
 SHEET:
DET2

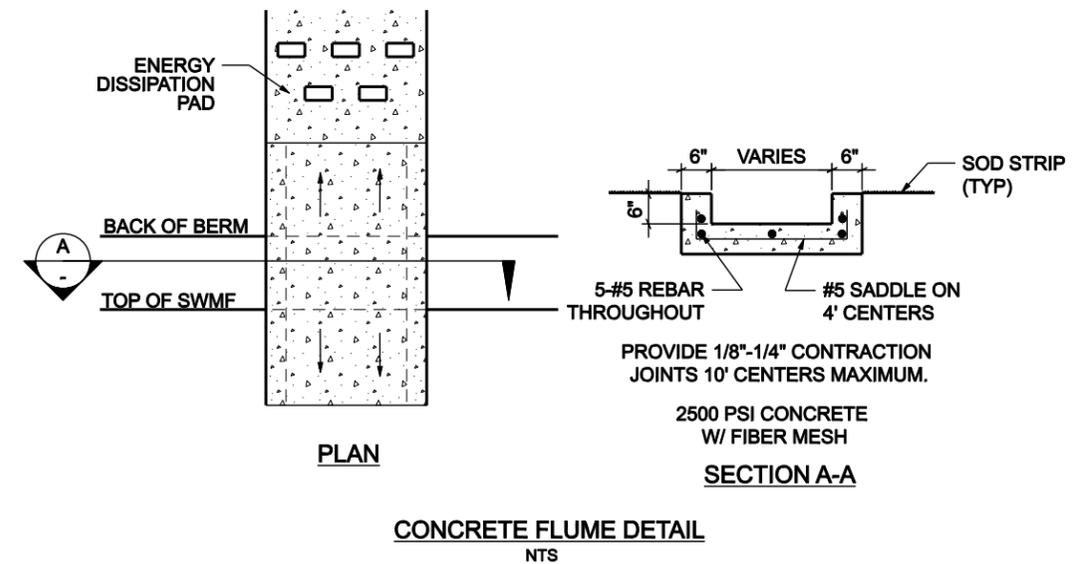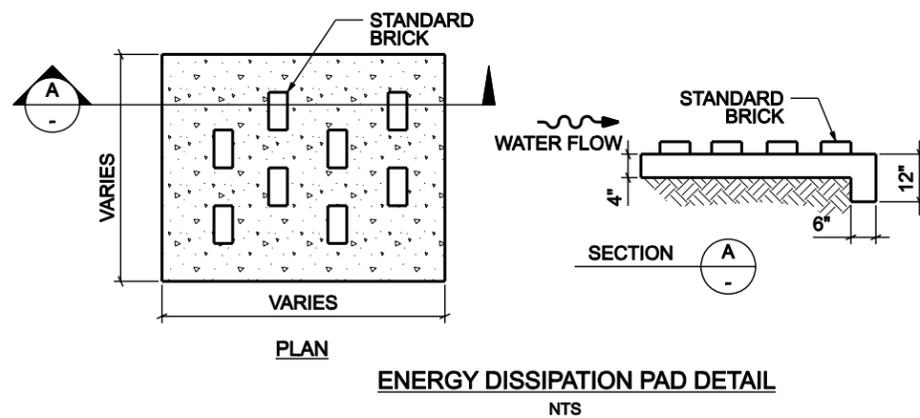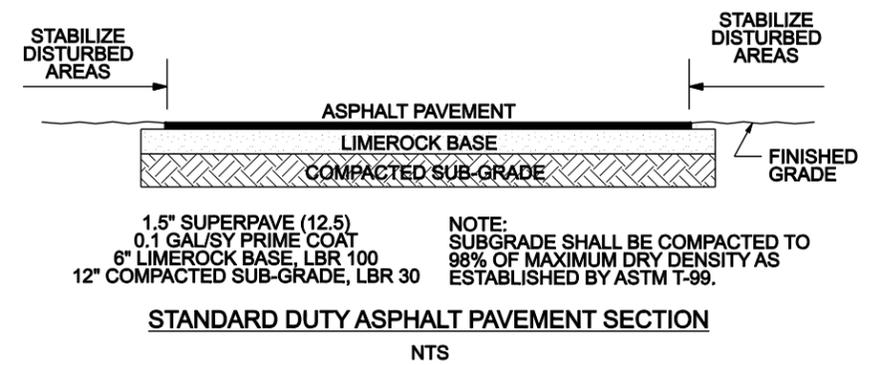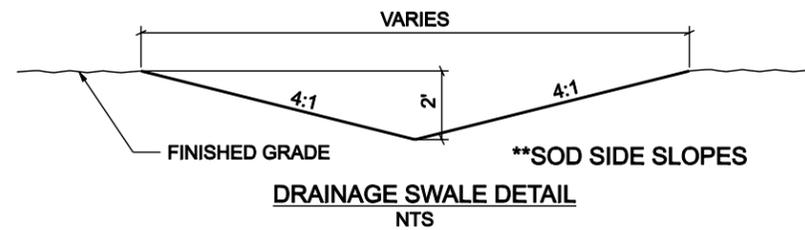

REVISIONS					
DATE	BY	DESCRIPTION	DATE	BY	DESCRIPTION

Donald F. Lee and Associates, Inc.
 SURVEYORS - ENGINEERS

 140 Northwest Ridgewood Avenue
 Lake City, Florida 32055
 Certificate of Authorization # 29834
 Phone: (386) 755-6166 FAX: (386) 755-6167


Brett A. Crews, P.E. 65592

DRAWN BY:
 BC
 APPROVED BY:
 BC

WESTSIDE COMMUNITY CENTER

MISCELLANEOUS NOTES AND DETAILS

CES PROJECT NO.:
 2012-026
 SHEET:
 DET3

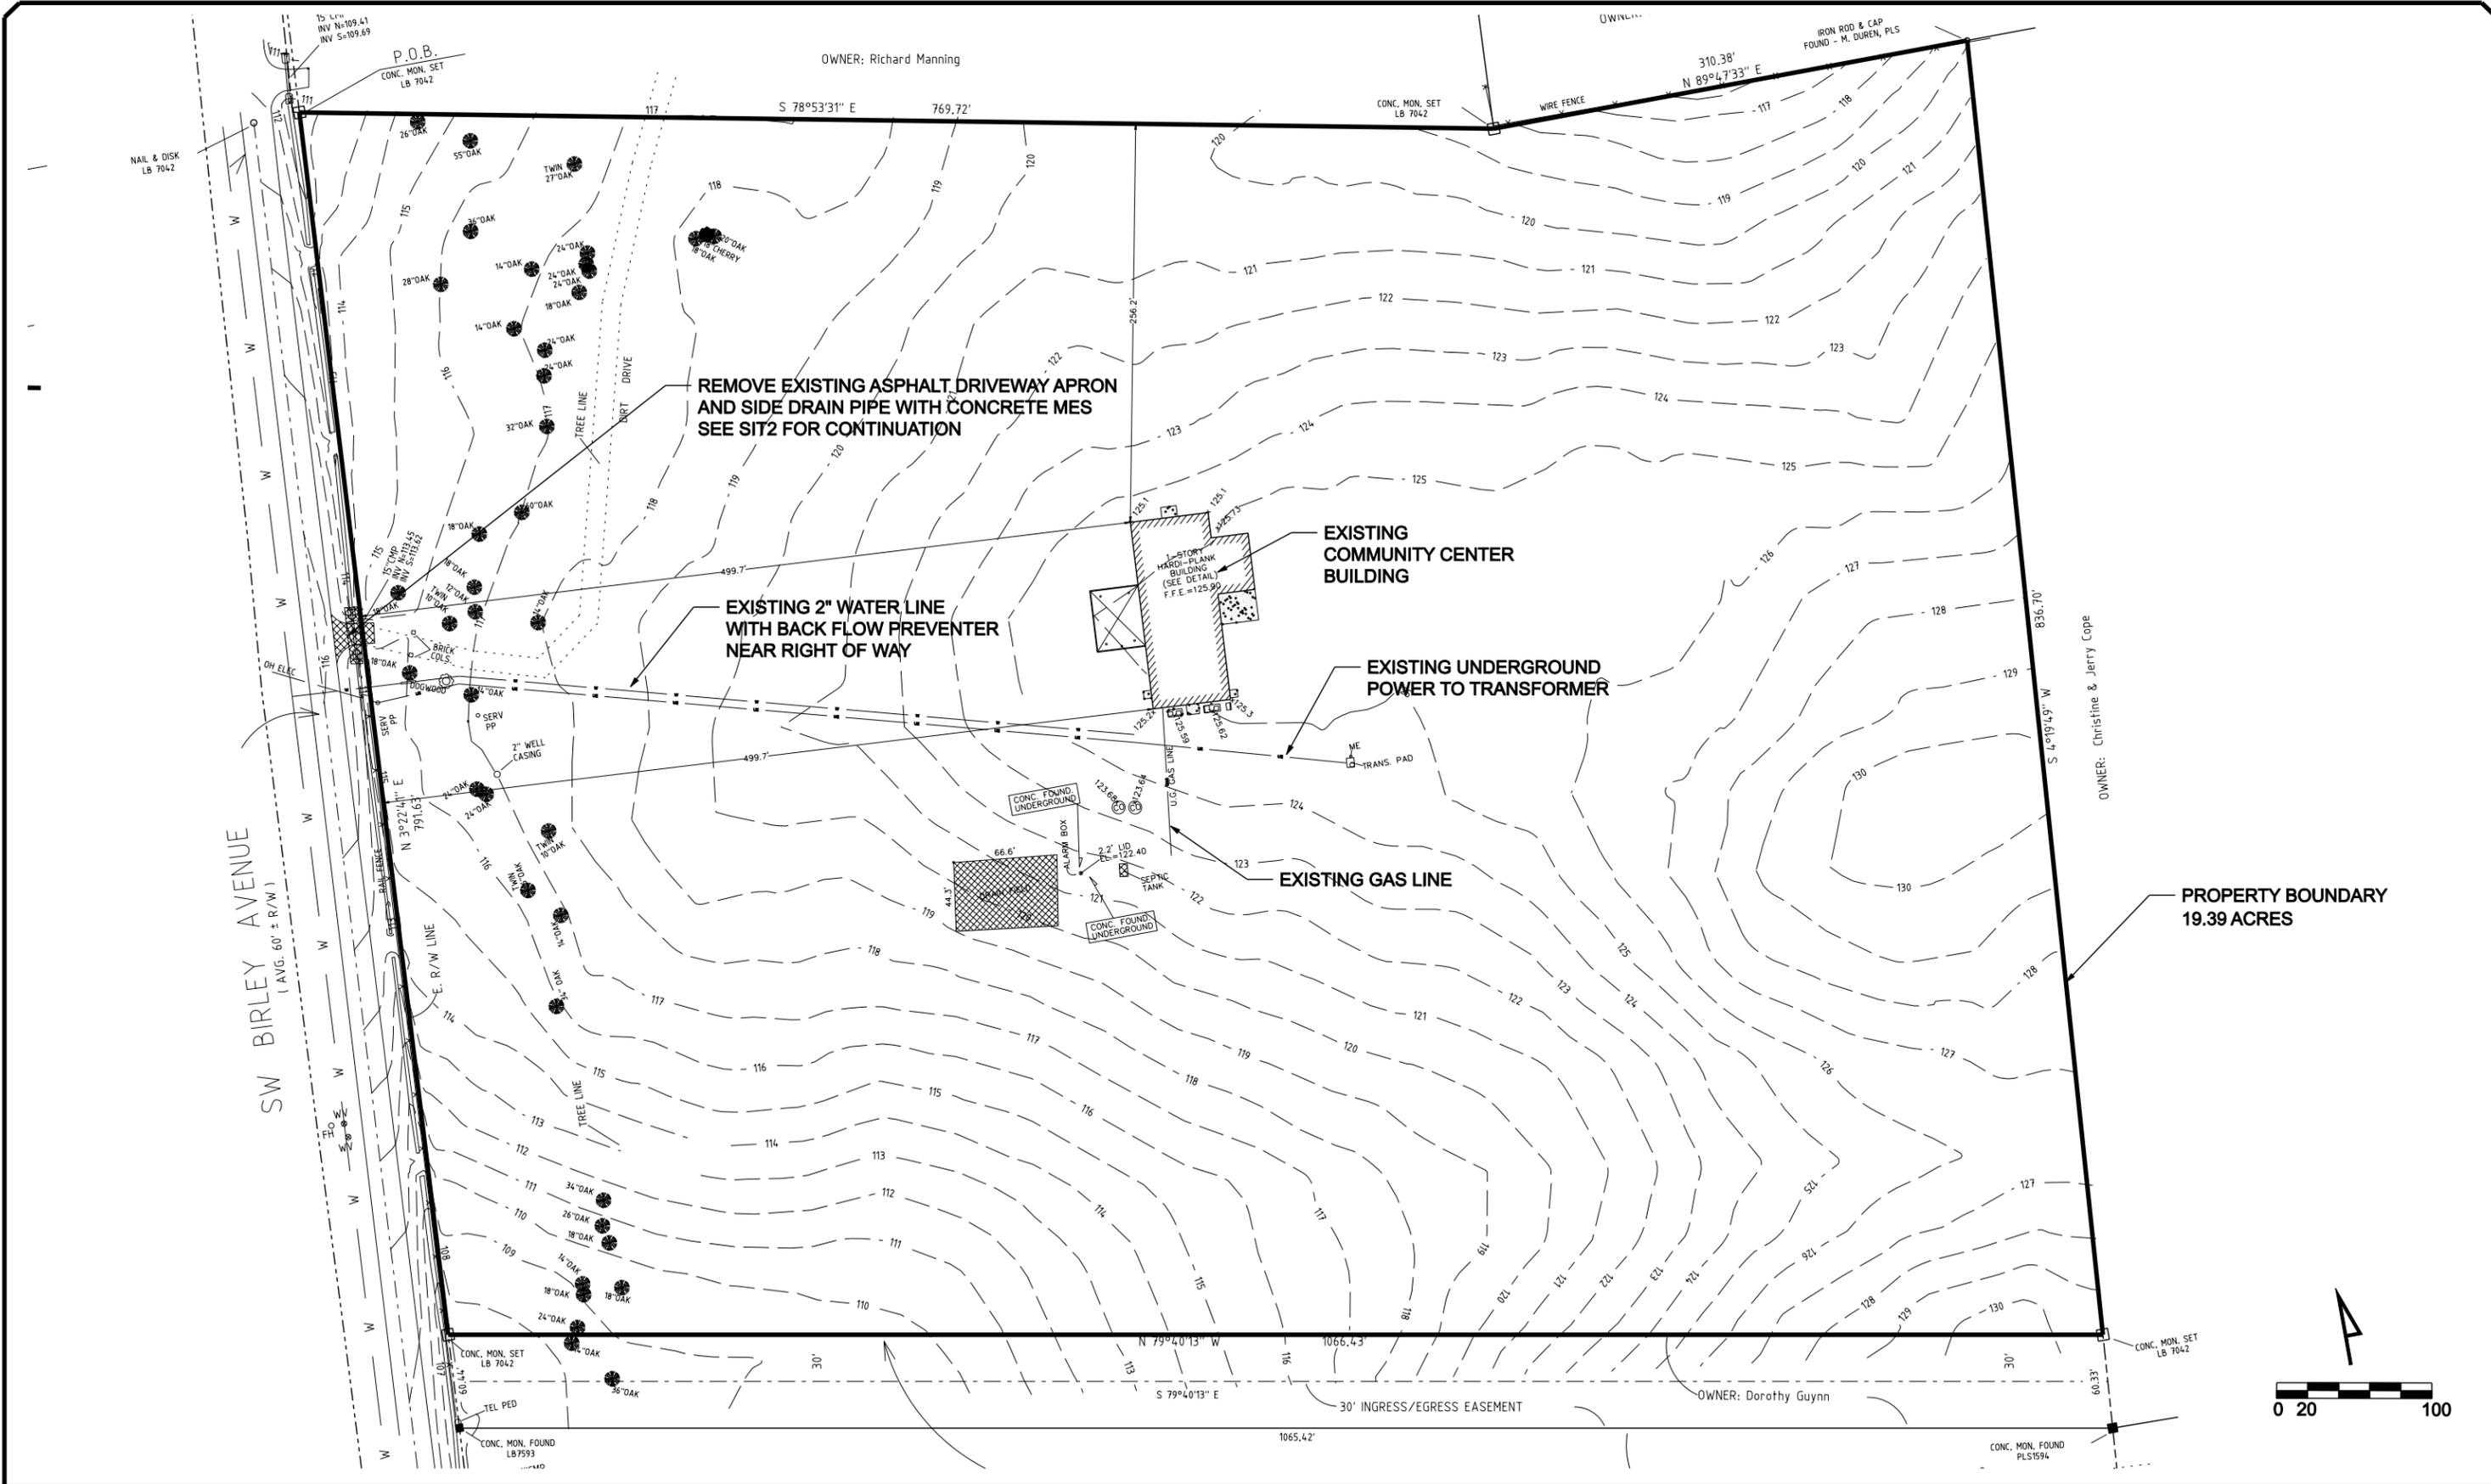

REVISIONS					
DATE	BY	DESCRIPTION	DATE	BY	DESCRIPTION

Donald F. Lee and Associates, Inc.
 SURVEYORS - ENGINEERS

140 Northwest Ridgewood Avenue
 Lake City, Florida 32055
 Certificate of Authorization # 29834
 Phone: (386) 755-6166 FAX: (386) 755-6167

Brett A. Crews, P.E. 65592



DRAWN BY:
BC
APPROVED BY:
BC

WESTSIDE COMMUNITY CENTER

EXISTING CONDITIONS AND DEMOLITION PLAN

CES PROJECT NO.:
2012-026

SHEET:
SIT1

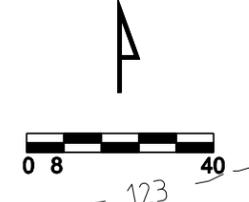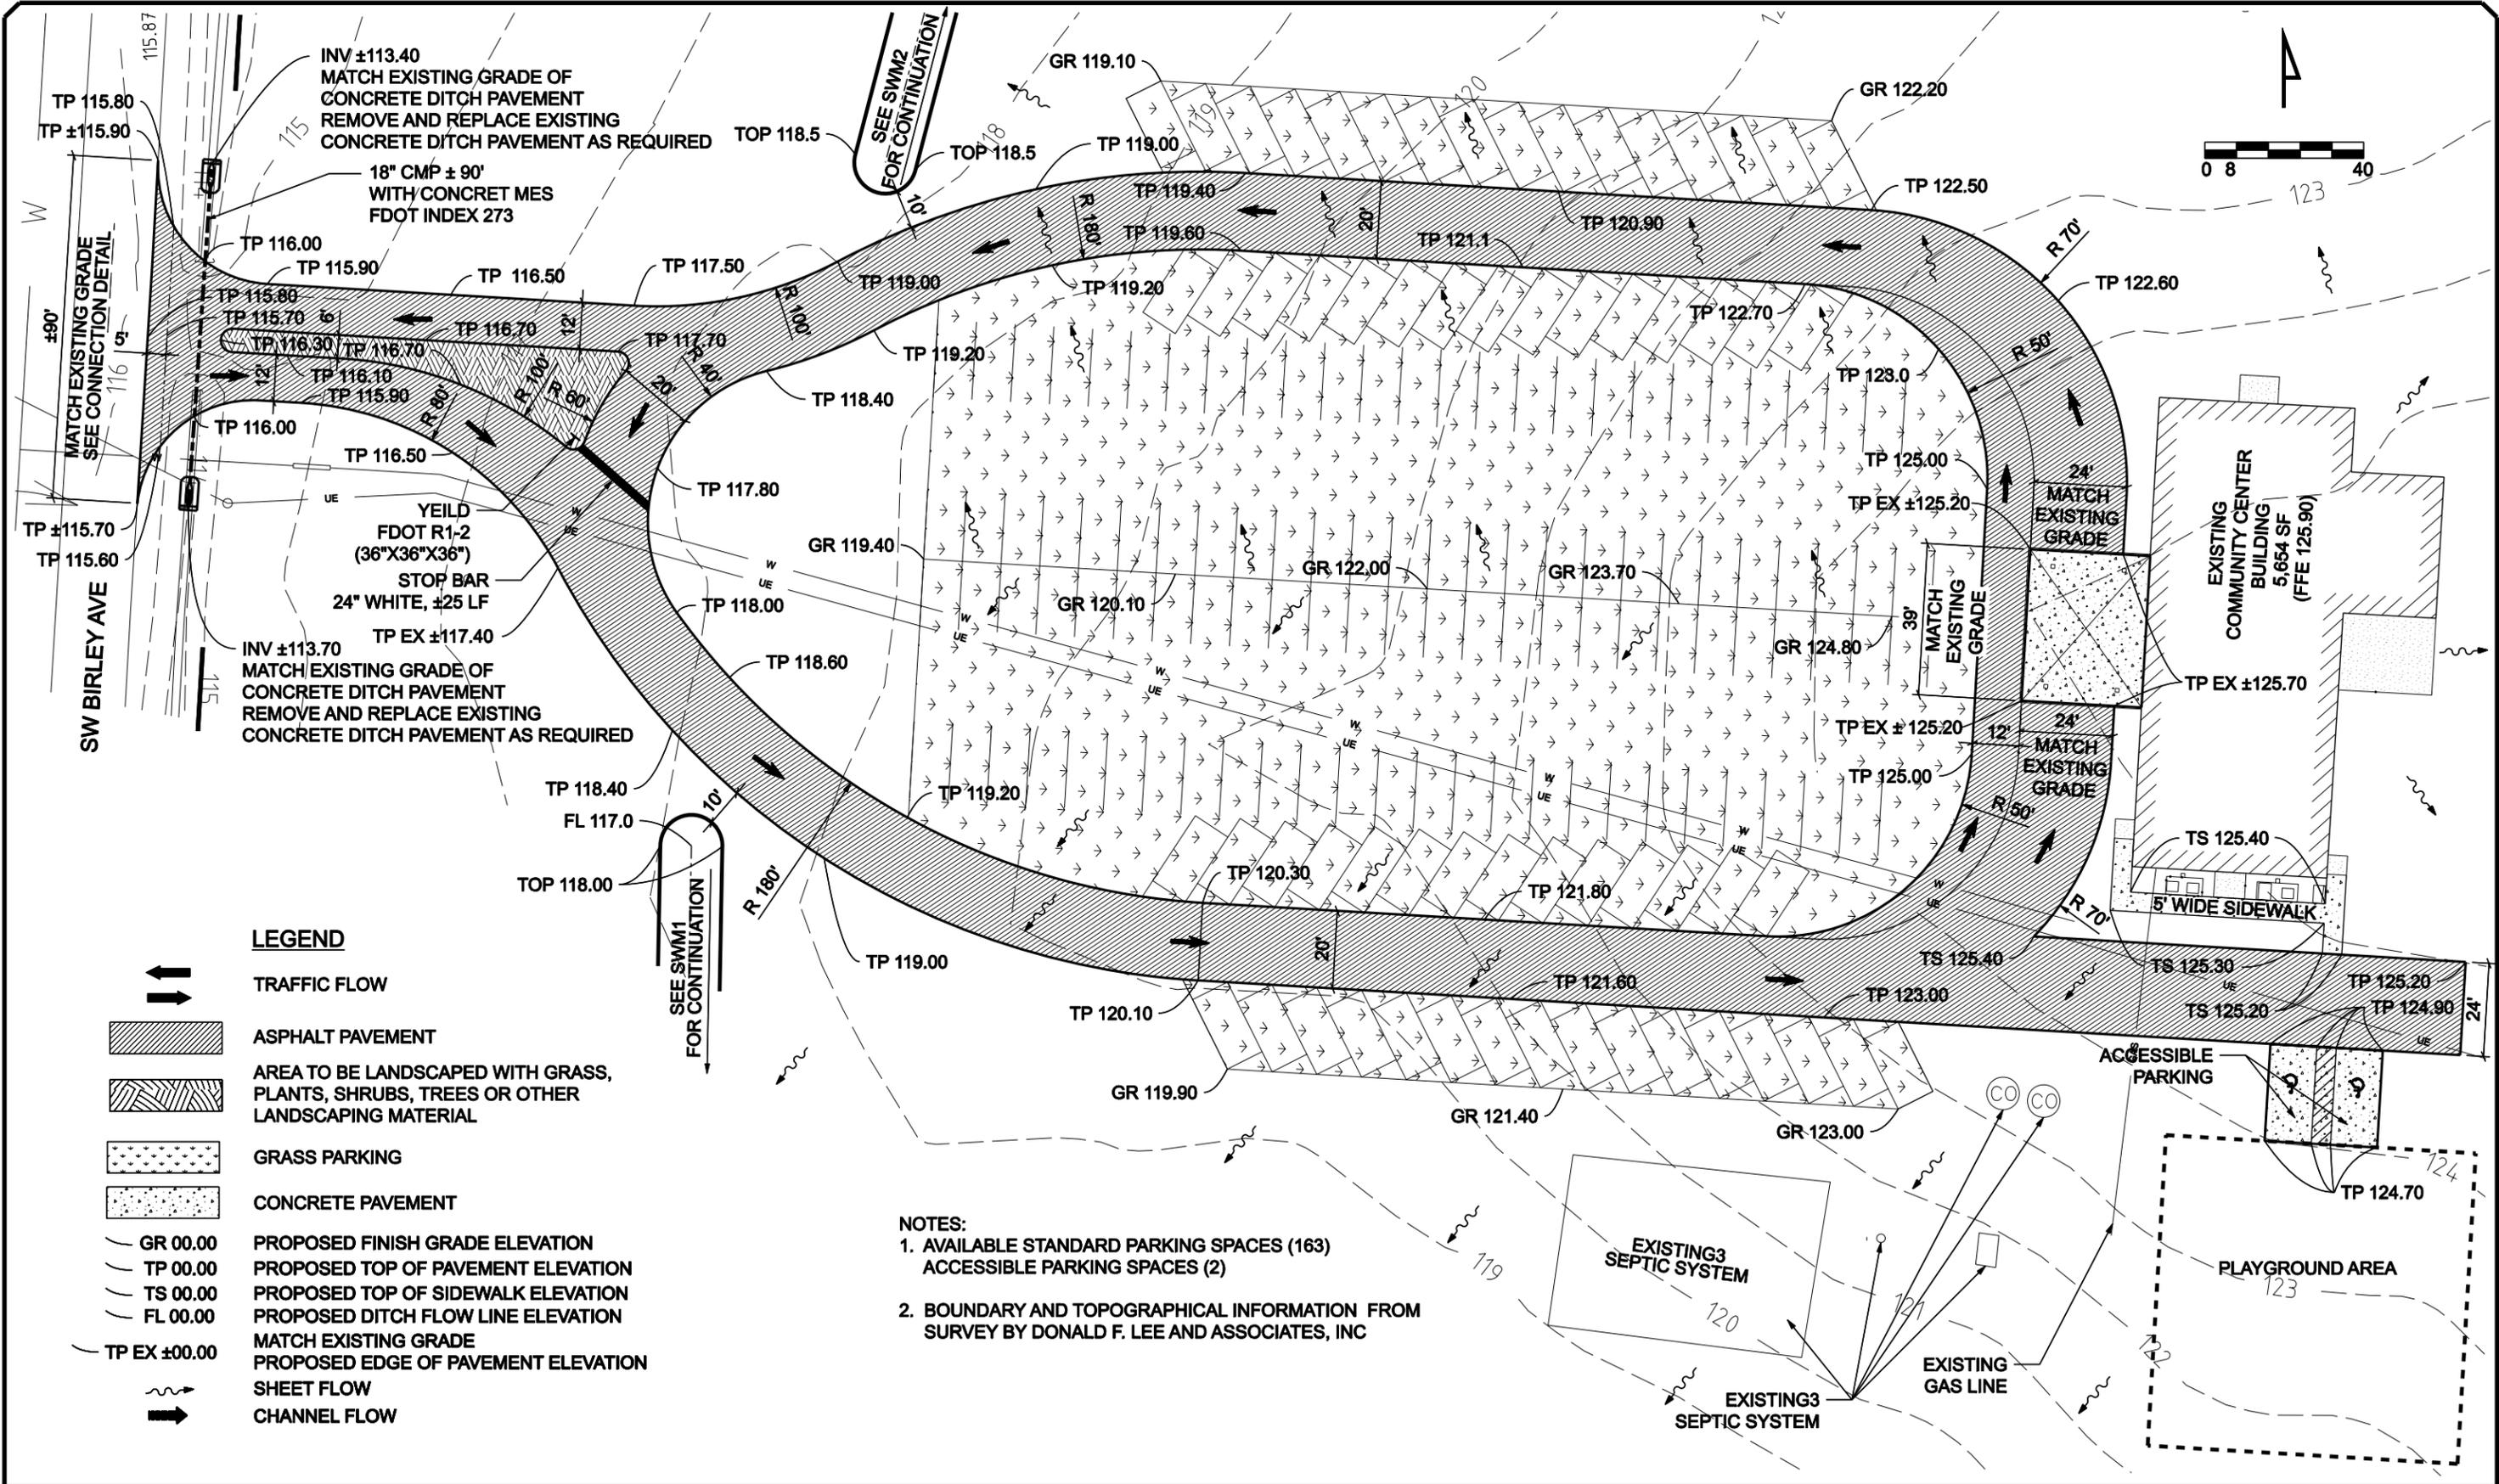

LEGEND

- TRAFFIC FLOW
- ASPHALT PAVEMENT
- AREA TO BE LANDSCAPED WITH GRASS, PLANTS, SHRUBS, TREES OR OTHER LANDSCAPING MATERIAL
- GRASS PARKING
- CONCRETE PAVEMENT
- GR 00.00 PROPOSED FINISH GRADE ELEVATION
- TP 00.00 PROPOSED TOP OF PAVEMENT ELEVATION
- TS 00.00 PROPOSED TOP OF SIDEWALK ELEVATION
- FL 00.00 PROPOSED DITCH FLOW LINE ELEVATION
- TP EX ±00.00 MATCH EXISTING GRADE
- SHEET FLOW
- CHANNEL FLOW

- NOTES:**
- AVAILABLE STANDARD PARKING SPACES (163)
ACCESSIBLE PARKING SPACES (2)
 - BOUNDARY AND TOPOGRAPHICAL INFORMATION FROM SURVEY BY DONALD F. LEE AND ASSOCIATES, INC

REVISIONS					
DATE	BY	DESCRIPTION	DATE	BY	DESCRIPTION

Donald F. Lee and Associates, Inc.
 SURVEYORS - ENGINEERS
 140 Northwest Ridgewood Avenue
 Lake City, Florida 32055
 Certificate of Authorization # 29834
 Phone: (386) 755-6166 FAX: (386) 755-6167

DRAWN BY:
BC

APPROVED BY:
BC


Brett A. Crews, P.E. 65592

WESTSIDE COMMUNITY CENTER

SITE PLAN

CES PROJECT NO.:
2012-026

SHEET:
SIT2

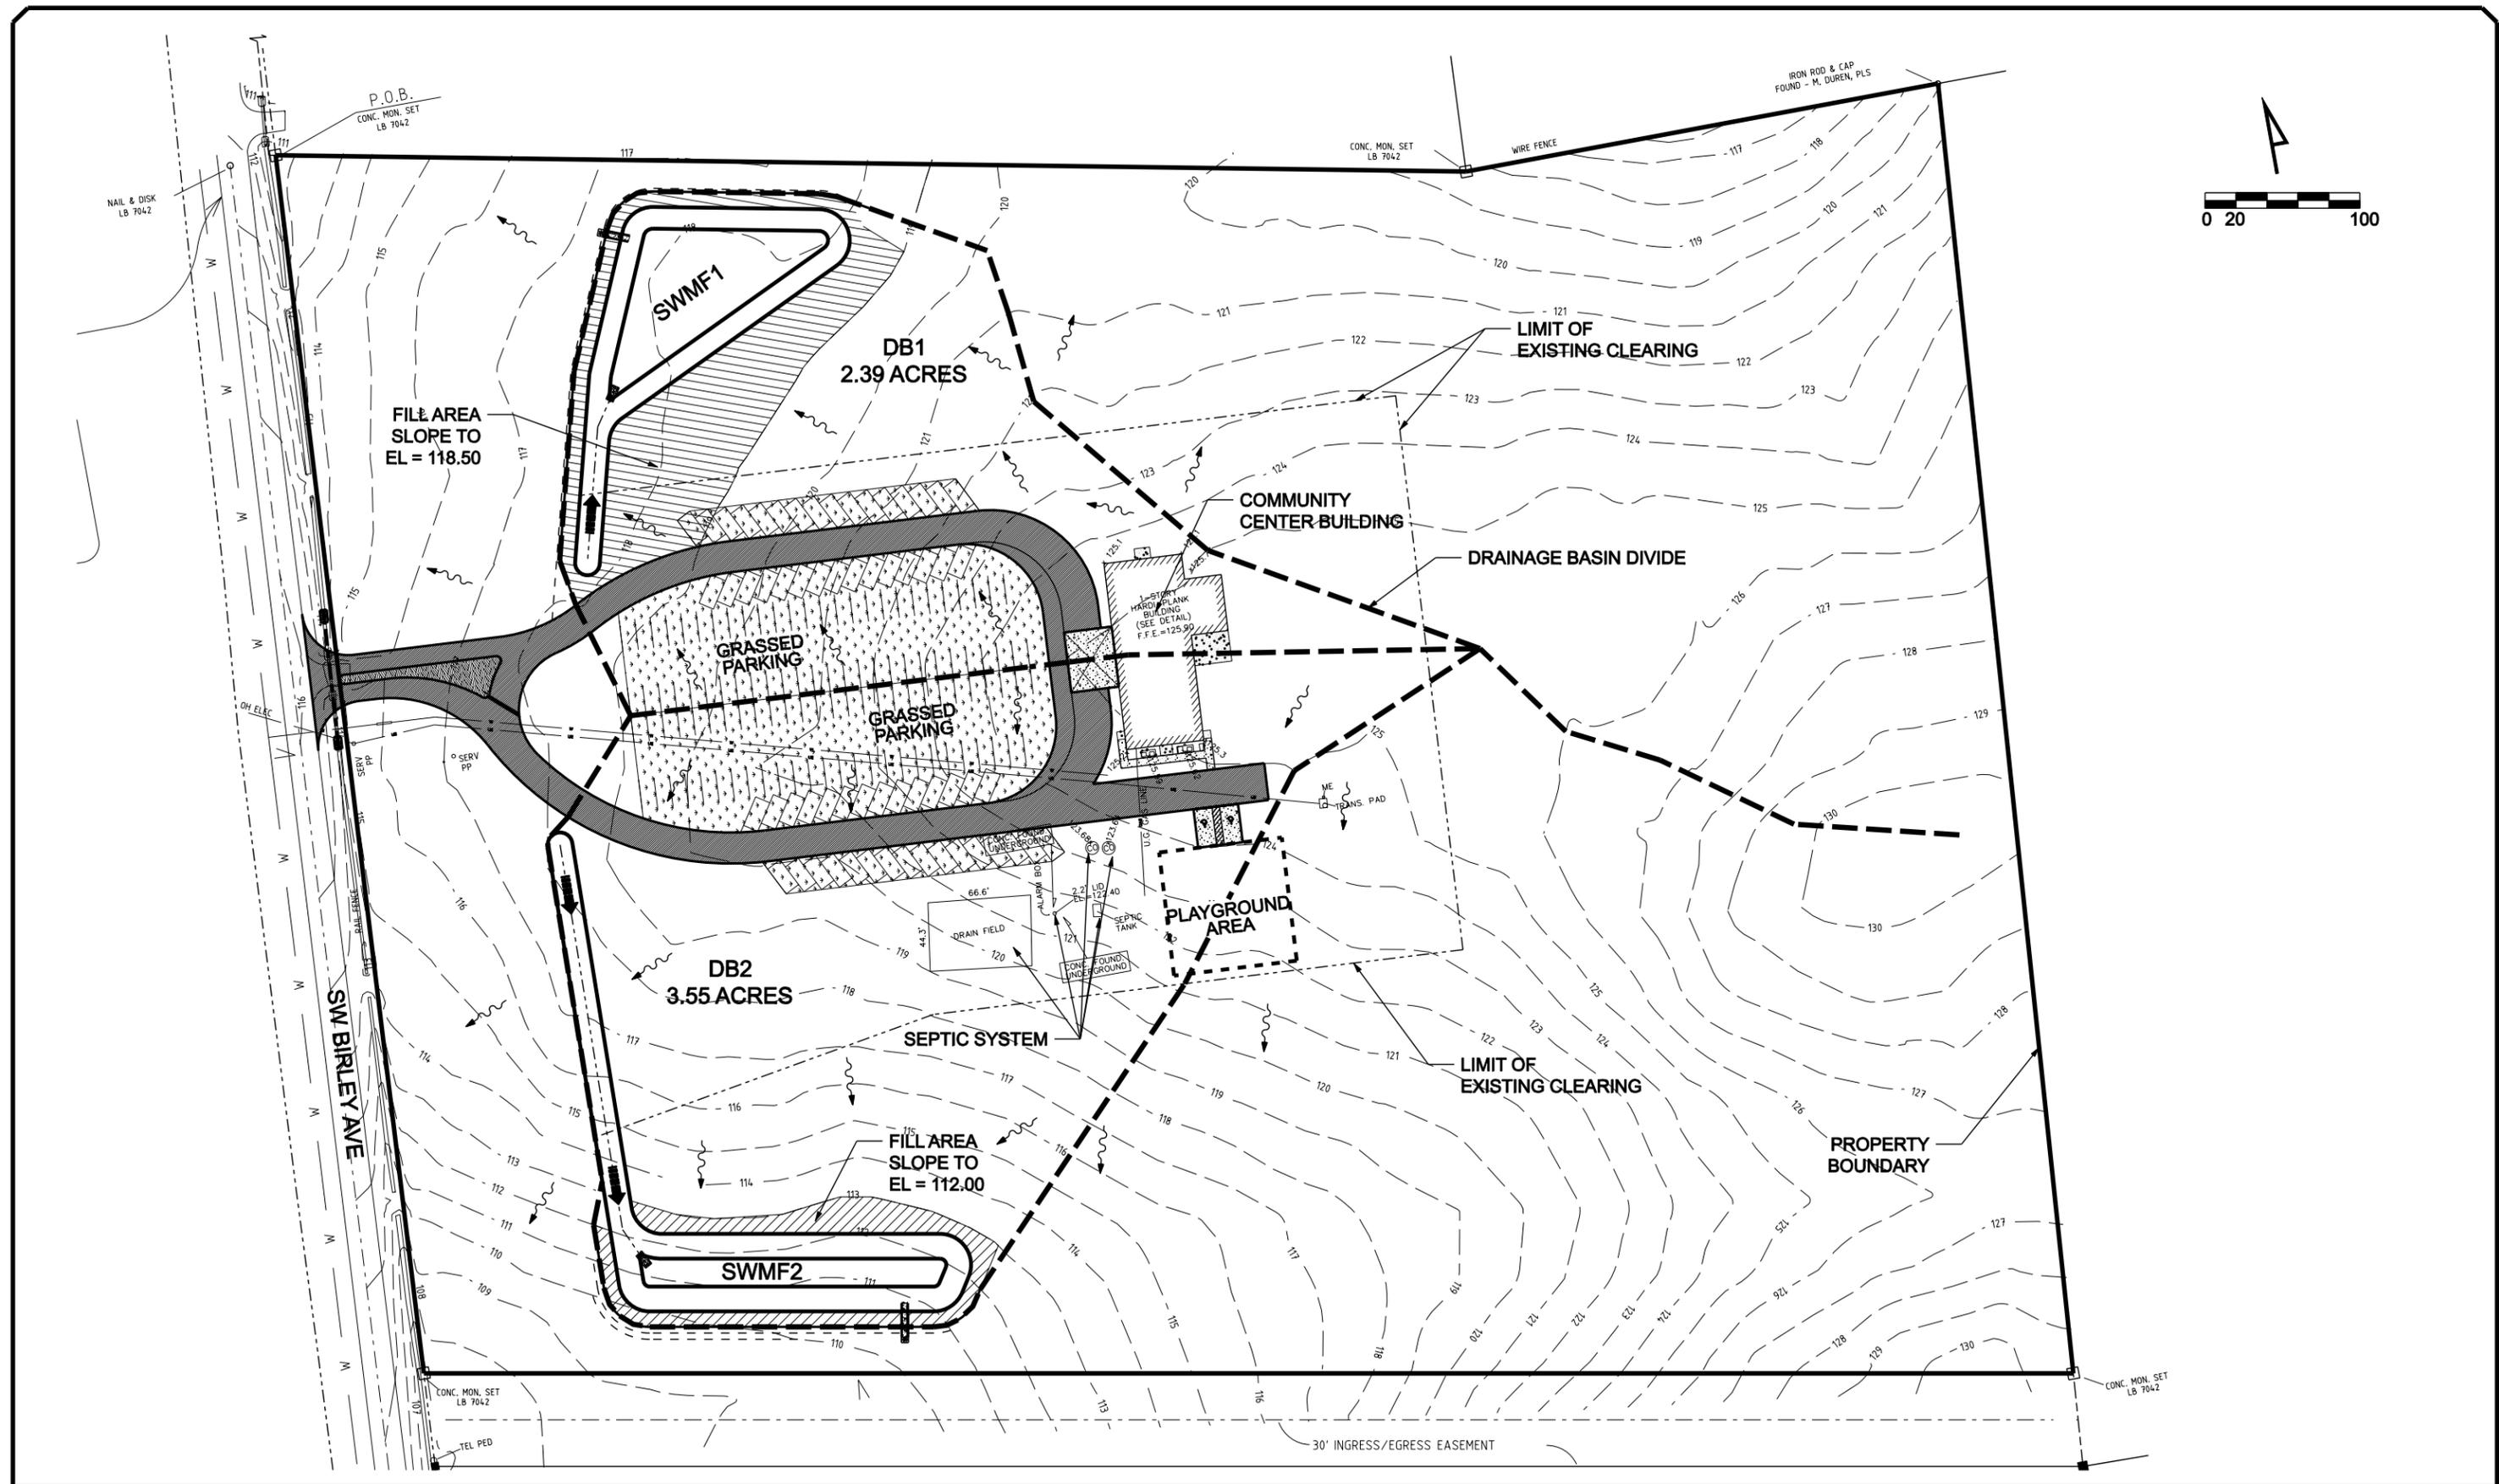

REVISIONS					
DATE	BY	DESCRIPTION	DATE	BY	DESCRIPTION


Donald F. Lee and Associates, Inc.
 SURVEYORS - ENGINEERS

 140 Northwest Ridgewood Avenue
 Lake City, Florida 32055
 Certificate of Authorization # 29834
 Phone: (386) 755-6166 FAX: (386) 755-6167


DRAWN BY:
BC
 APPROVED BY:
BC
 Brett A. Crews, P.E. 65592

WESTSIDE COMMUNITY CENTER
OVERALL SITE AND DRAINAGE PLAN

CES PROJECT NO.:
2012-026
 SHEET:
SIT3

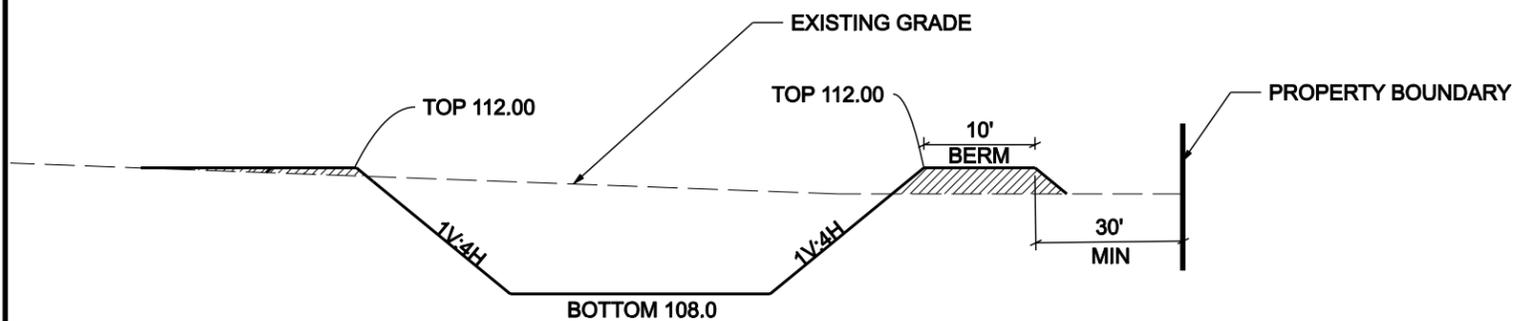

SECTION A
NTS

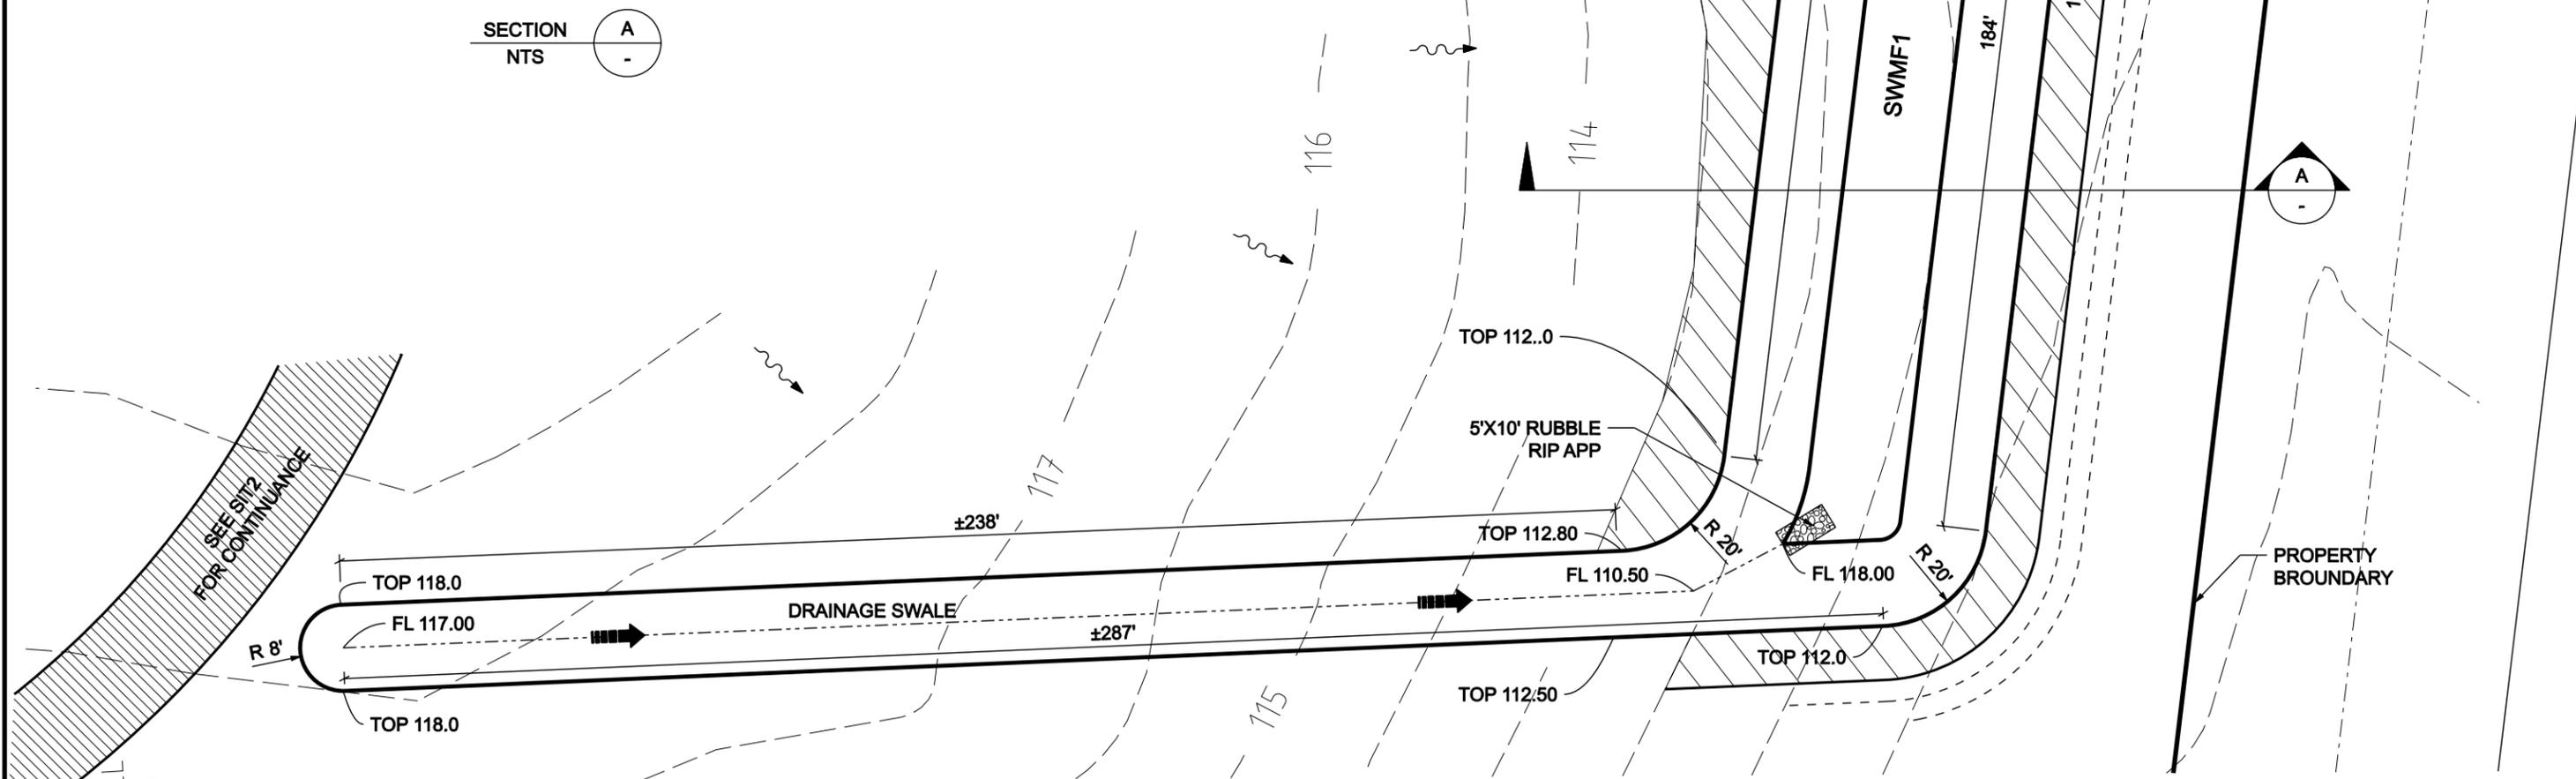

REVISIONS					
DATE	BY	DESCRIPTION	DATE	BY	DESCRIPTION

Donald F. Lee and Associates, Inc.
 SURVEYORS - ENGINEERS
 140 Northwest Ridgewood Avenue
 Lake City, Florida 32055
 Certificate of Authorization # 29834
 Phone: (386) 755-6166 FAX: (386) 755-6167

Brett A. Crews, P.E. 65592

DRAWN BY:
BC
 APPROVED BY:
BC

WESTSIDE COMMUNITY CENTER
SURFACE WATER MANAGEMENT FACILITY

CES PROJECT NO.:
2012-026
 SHEET:
SWM1

