

Addendum

Columbia County Courthouse
 Downspout Replacement and Repairs
 Lake City, Florida

Project

1620

Architect's Project Number

July 29, 2016

Date

Page 1 of 1

Pre-Bid Meeting Sign-In
 Sheet, Pre-Bid Meeting
 Notes and Drawings of the
 Existing Exterior
 Elevations

Pages

Attachments

One

Addendum Number

This Addendum shall be considered part of the Contract Documents and shall be incorporated integrally into them. Where provisions of the following supplementary data differ from those of the original Contract Documents, this Addendum shall take precedence. Bidders shall acknowledge receipt of this Addendum on their Bid Form.

1. **GENERAL – PRE-BID MEETING:** A non-mandatory pre-bid meeting was held on Thursday, July 28, 2016 at the Columbia County Courthouse. Refer to the attached Pre-Bid Meeting Sign-In Sheet and Pre-Bid Meeting Notes.
2. **DRAWINGS, SHEET G-1 – GENERAL PROJECT COVER SHEET:** Refer to Details A/G-1 and B/G-1. The scale of each Detail is 1-1/2" = 1'-0".
3. **DRAWINGS – GENERAL:** Refer to the Drawings of the Existing Exterior Elevations attached. Provide a cost to include materials and labor to clean the two rows of existing precast concrete bands (noted as Level Three and Level Four) located between the columns of the building associated with the downspouts replacement. The cost of this work shall be submitted as Additive Alternate Number One, as work in addition to the Base Bid work.

END OF ADDENDUM

ATTACHMENTS INCLUDE PRE-BID MEETING SIGN-IN SHEET, PRE-BID MEETING NOTES AND DRAWINGS OF THE EXISTING EXTERIOR ELEVATIONS

Pre-Bid Meeting Sign-In Sheet



Columbia County Courthouse
 Downspout Replacement and Repairs - Lake City, Florida

Project

1620
 KP Project Number

July 28, 2016
 Date

1:15 p.m.
 Time

Company Name: ONEAL ROOFING
 Company Phone #: 386-752-7578
 Contact: GREG CLYATT
 Contact Email: greg@onealcompanies.com
 General Contractor
 Subcontractor
 Other _____
 Please Specify

Company Name: Chitders Roofing & S.M
 Company Phone #: 904-696-8550
 Contact: ARNOLD ROMANO
 Contact Email: aromano@chitdersroofing.com
 General Contractor
 Subcontractor
 Other _____
 Please Specify

Company Name: _____
 Company Phone #: _____
 Contact: _____
 Contact Email: _____
 General Contractor
 Subcontractor
 Other _____
 Please Specify

Company Name: _____
 Company Phone #: _____
 Contact: _____
 Contact Email: _____
 General Contractor
 Subcontractor
 Other _____
 Please Specify

Company Name: _____
 Company Phone #: _____
 Contact: _____
 Contact Email: _____
 General Contractor
 Subcontractor
 Other _____
 Please Specify

Company Name: _____
 Company Phone #: _____
 Contact: _____
 Contact Email: _____
 General Contractor
 Subcontractor
 Other _____
 Please Specify

Pre-Bid Meeting Notes

Columbia County Courthouse
Downspout Replacement and Repairs
Lake City, Florida

Project

1620

KP Project Number

July 28, 2016

Date

1:15 p.m.

Time

1

Pages

Present: Refer to the Sign-In Sheet that was completed during the Pre-Bid Meeting.



Items Noted: The Pre-Bid Meeting was non-mandatory. Any future Addenda will be issued by the Owner.

1. The scope of work is as outlined in the Project Manual and Drawings.
2. Bids are due on Wednesday, August 3, 2016 at the time and location provided in the Invitation to Bid.
3. Please carefully review any Owner issued documents and the front end legal sections of the Project Manual for instructions and requirements for bidding and what to submit with the bid package.
4. The construction time frame is specified as 56 calendar days from the notice to proceed to Substantial Completion.
5. It is anticipated that bidders will be able to perform the work during normal working days (Monday – Friday) and hours (8am – 5pm).
6. Meeting adjourned around 1:45 p.m. after a review of the existing conditions.

Kail Partners
Architecture & Interiors




Daniel Kail, Architect, LEED GA
Florida AR0017039 – NCARB 52880
352-871-4935 or danny@kailpartners.com

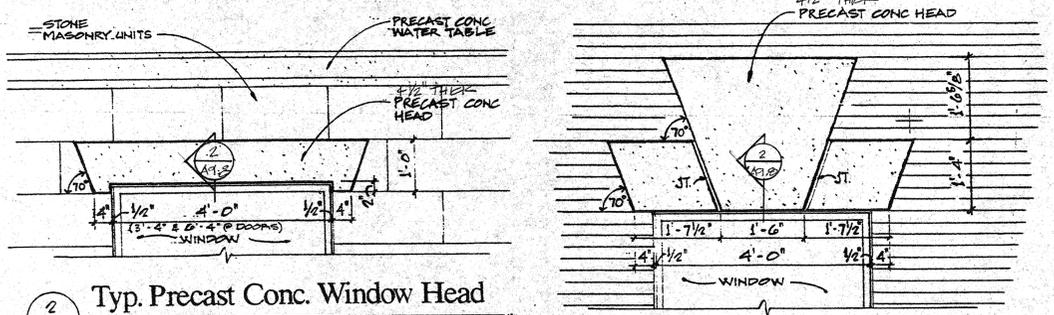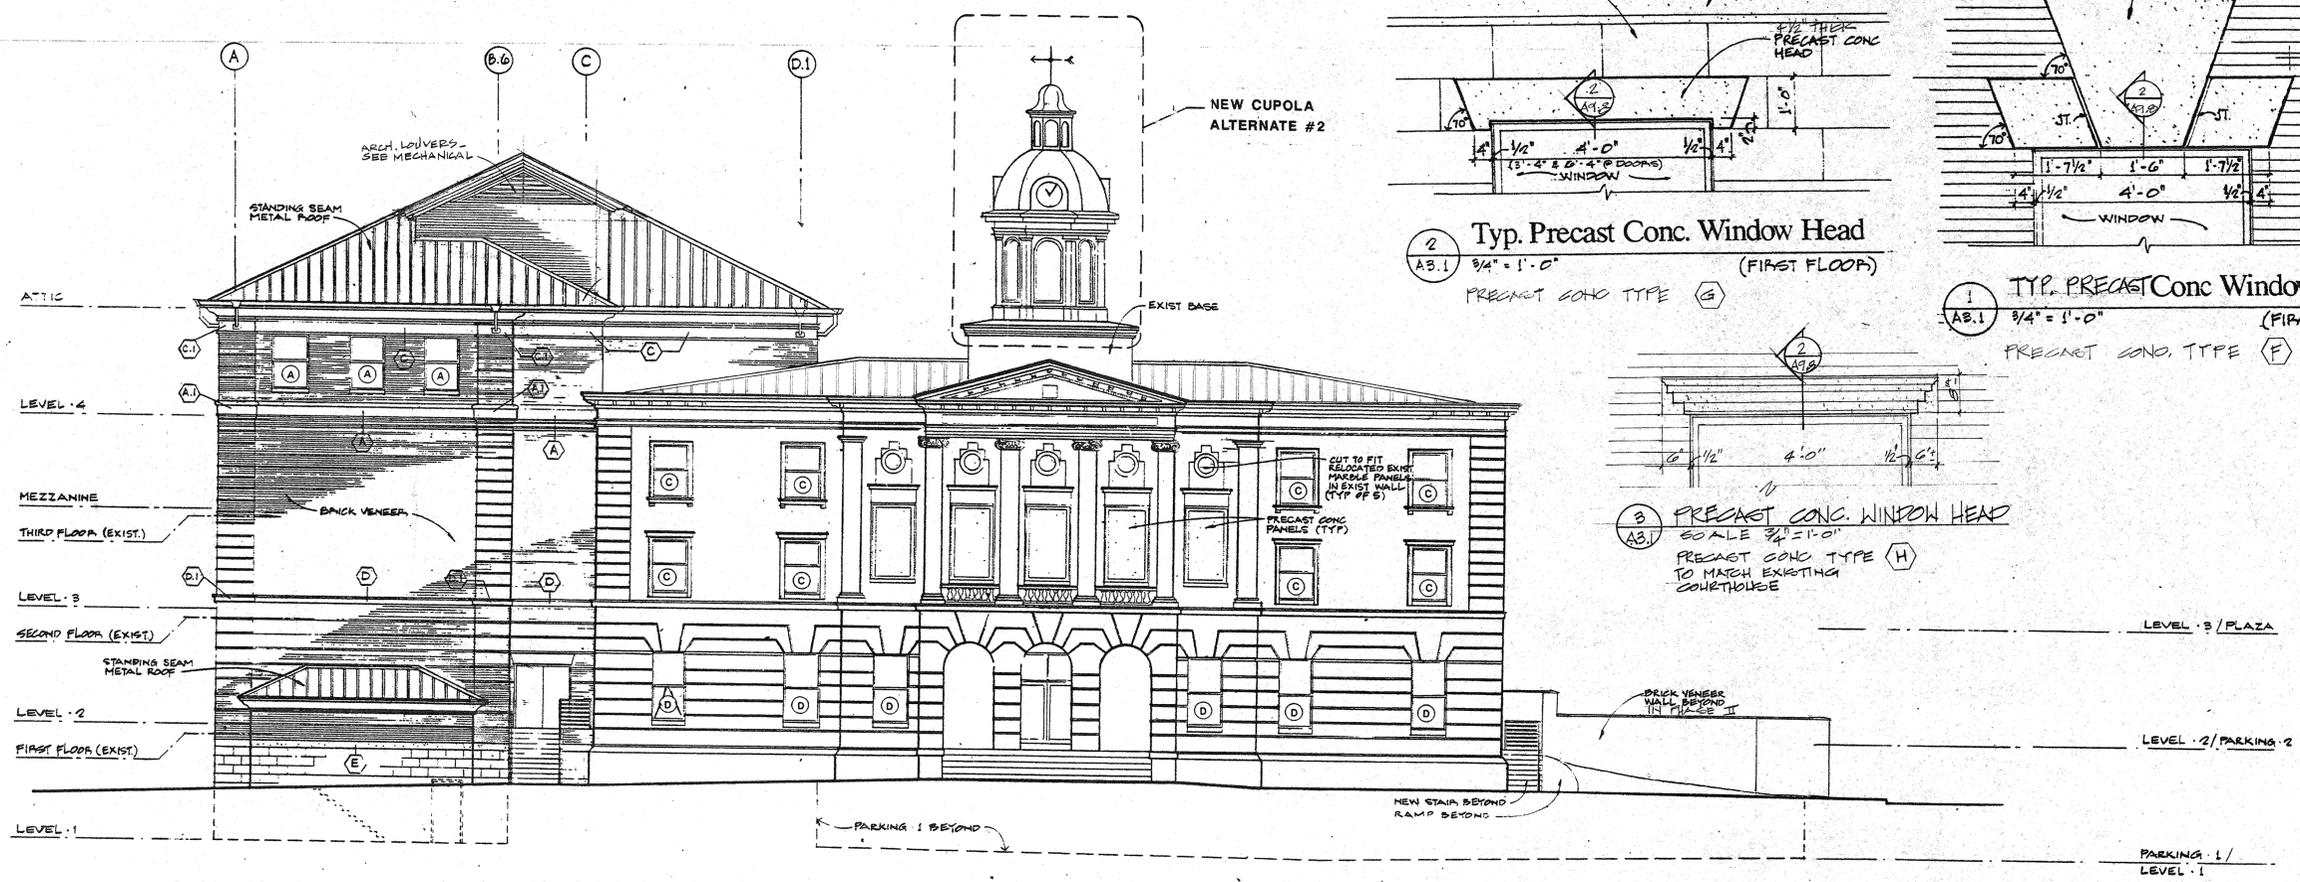


2 Typ. Precast Conc. Window Head (FIRST FLOOR)
 AB.1 3/4" x 1'-0" PRECAST CONC. TYPE G

1 TYP. PRECAST CONC WINDOW HEAD (FIRST FLOOR)
 AB.1 3/4" x 1'-0" PRECAST CONC. TYPE F

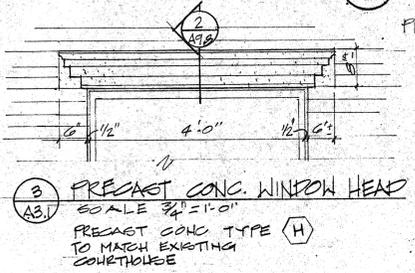

WEST ELEVATION
 SCALE: 1/8" = 1'-0"

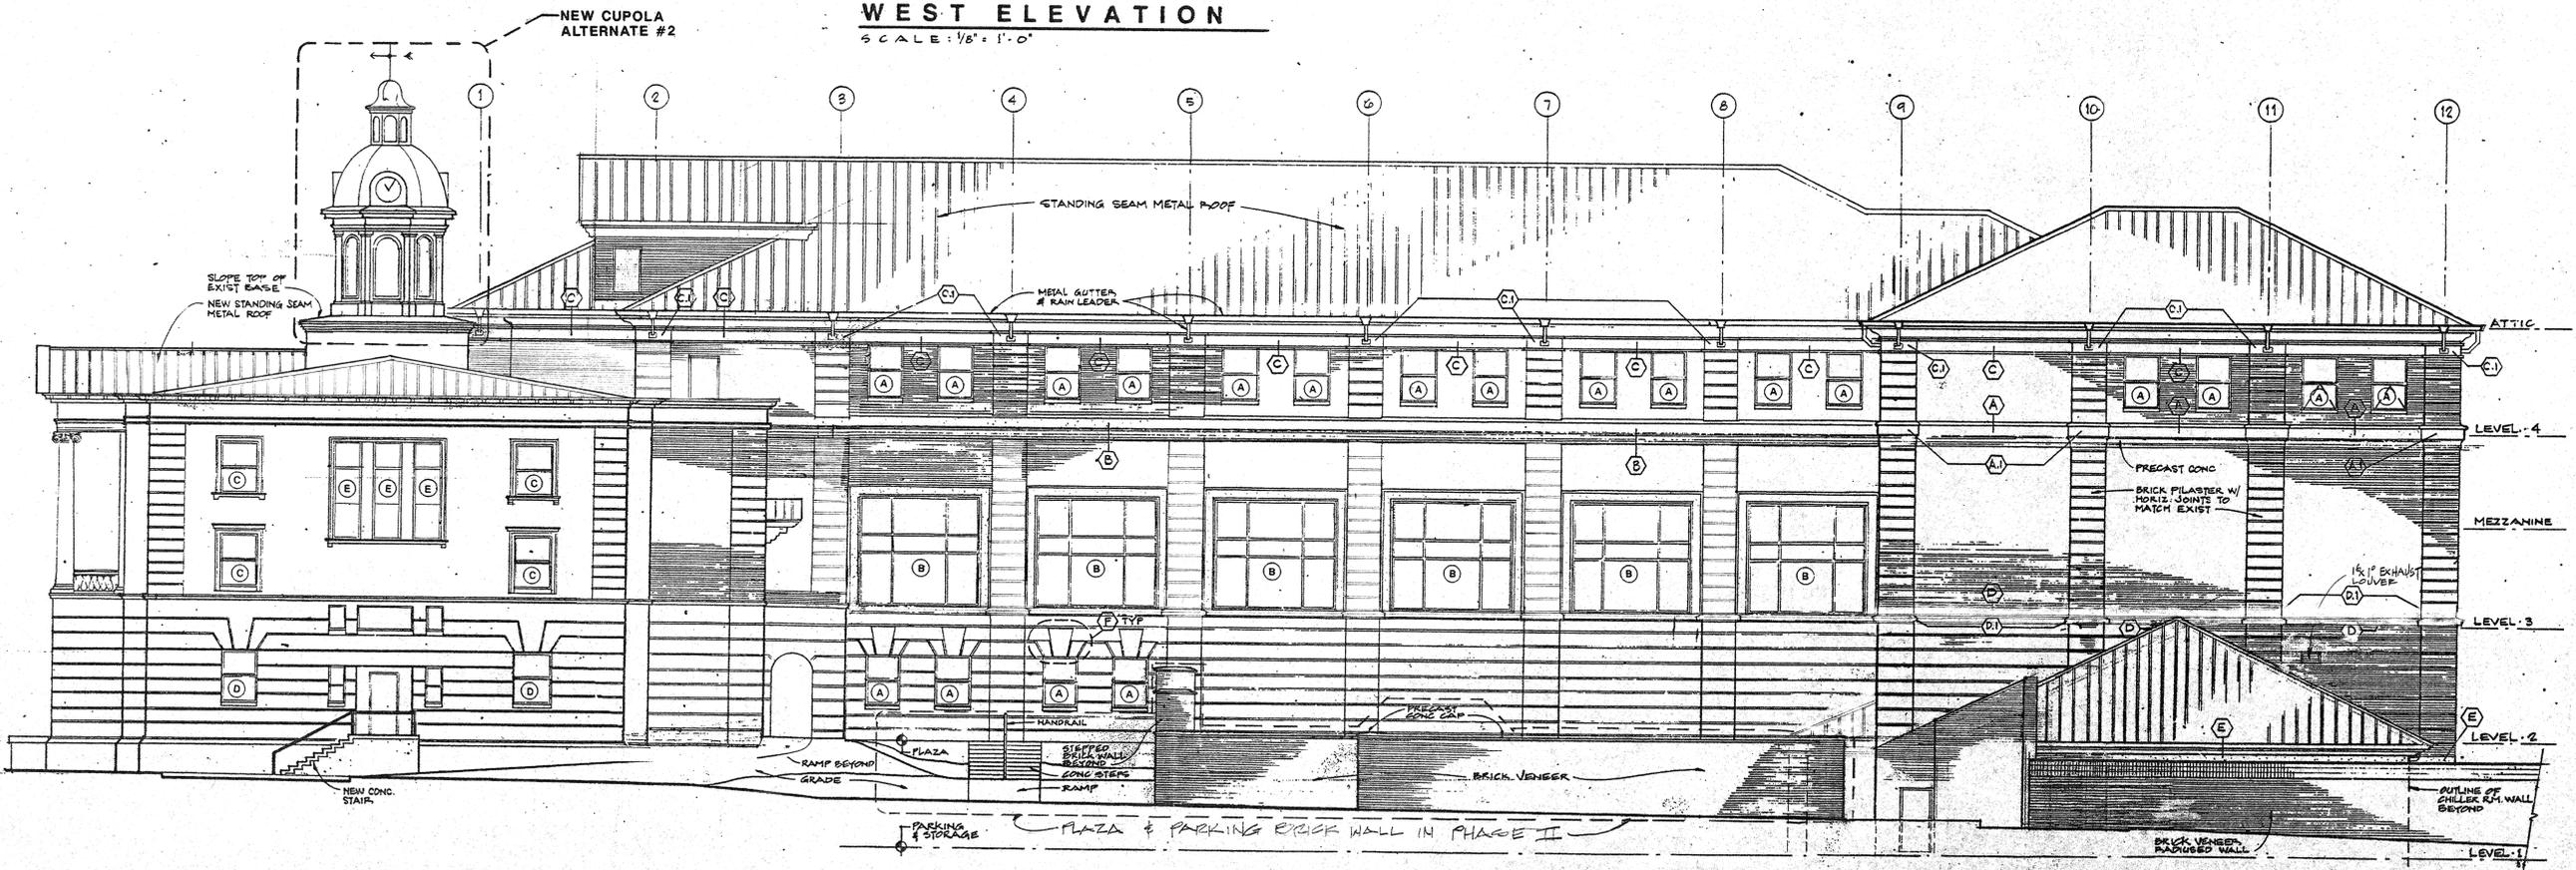

SOUTH ELEVATION
 SCALE: 1/8" = 1'-0"

NOTE:
 SEE SHEETS A7.1, A7.2 & A7.3 FOR PRECAST CONC. TYPES & DETAILS.
 PRECAST CONC TYPES SYMBOL C

