

Columbia County Building Permit Application

Revised 9-23-04

For Office Use Only Application # 0607-46 Date Received 7/19 By JW Permit # 24792
Application Approved by - Zoning Official BLK Date 27.07.06 Plans Examiner OK JH Date 7-19-06
Flood Zone X PP Development Permit N/A Zoning RSP2 Land Use Plan Map Category RLD
Comments Revised Deck

Applicants Name Sabrina Pinkley Phone 752-1014
Address 180 NW Amenity CT Lake City, FL 32056
Owners Name Brian & Jere Alexander Phone _____
911 Address 235 SW Stafford CT Lake City, FL 32024
Contractors Name UNIQUE POOLS & SPAS Phone 752-1014
Address 180 NW Amenity CT Lake City, FL 32055
Fee Simple Owner Name & Address _____
Bonding Co. Name & Address _____
Architect/Engineer Name & Address _____
Mortgage Lenders Name & Address CNA
Circle the correct power company - FL Power & Light - Clay Elec. - Suwannee Valley Elec. - Progressive Energy
Property ID Number 15-45-16-03023-374HX Estimated Cost of Construction 20,000.00
Subdivision Name Callaway Lot 74 Block _____ Unit 3 Phase 3
Driving Directions Hwy 247 to Callaway 3 turn (L)
lot 74 on (L) 235 SW Stafford CT.

Type of Construction Swimming Pool Number of Existing Dwellings on Property 1
Total Acreage 0.590 Lot Size _____ Do you need a - Culvert _____ or Culvert Walver _____ or Have an Existing Drive _____
Actual Distance of Structure from Property Lines - Fro... 76.5' Side 19' Sl... 12' Reu. 166.8'
Total Building Height _____ Number of Stories _____ Heated Floor Area _____ Roof Pitch _____

Application is hereby made to obtain a permit to do work and installations as indicated. I certify that no work or installation has commenced prior to the issuance of a permit and that all work be performed to meet the standards of all laws regulating construction in this jurisdiction.

OWNERS AFFIDAVIT: I hereby certify that all the foregoing information is accurate and all work will be done in compliance with all applicable laws and regulating construction and zoning.

WARNING TO OWNER: YOUR FAILURE TO RECORD A NOTICE OF COMMENCEMENT MAY RESULT IN YOU PAYING TWICE FOR IMPROVEMENTS TO YOUR PROPERTY. IF YOU INTEND TO OBTAIN FINANCING, CONSULT WITH YOUR LENDER OR ATTORNEY BEFORE RECORDING YOUR NOTICE OF COMMENCEMENT.

Sabrina Pinkley
Owner Builder or Agent (Including Contractor)

STATE OF FLORIDA
COUNTY OF COLUMBIA

Sworn to (or affirmed) and subscribed before me

this 10th day of July 2006

Personally known ✓ or Produced Identification

Miranda M. Koon
Contractor Signature

Contractors License Number CPC14516899


Competency Card Number _____

NOTARY STAMP/SEAL




MIRANDA M. KOON
MY COMMISSION EXPIRES: MAR 13, 2010
Bonded by 1st State Insurance

7-20-06

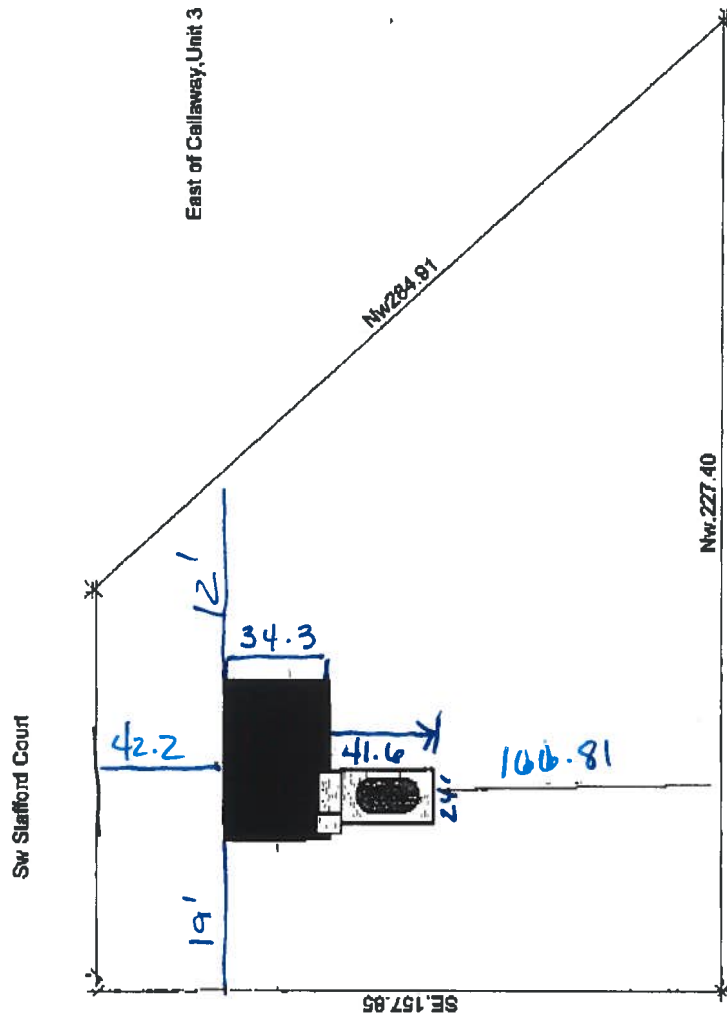

Alexander Pool
Application# 0607-40

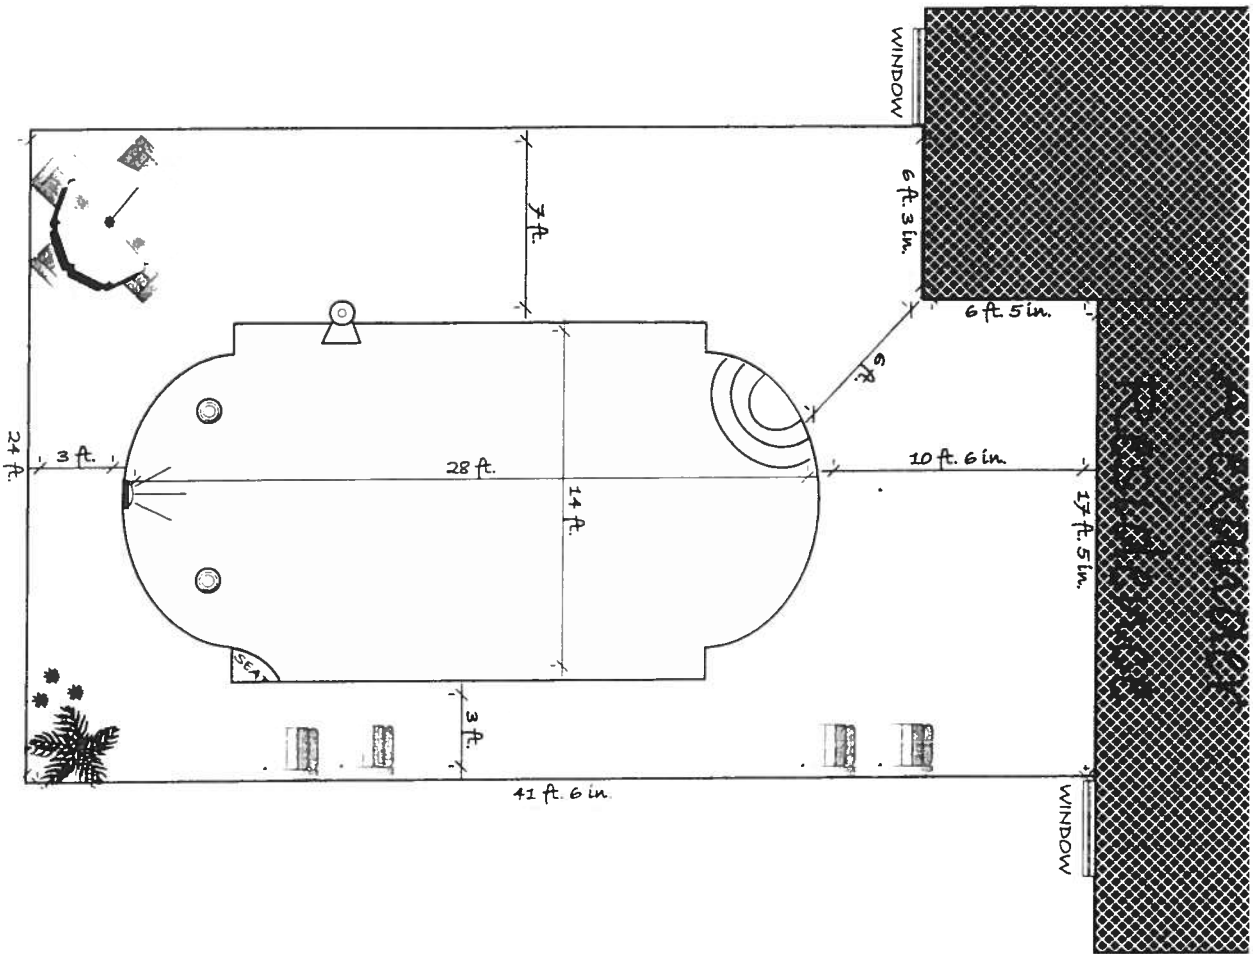

Final Design - Homeowner Approval:

X B. K. Riley Date: 5-3-06

Final Design - Homeowner Approval:

X Jane Q. Alexander Date: 5/3/06



Do not duplicate - This drawing is the property of Unique Pools & Spas, Inc. and may be purchased separately for \$250. No duplication allowed. Violators may be prosecuted.

Brain & Jere Alexander
235 SW Stafford Ct
Lake City, FL 32024


Unique Pools & Spas
180 Amenity Court
Lake City, FL 32055
Phone 386 752 1014 Fax 386 752 5613

DESIGNER **Miranda M. Koon**

DATE: April 27, 2006

SCALE 1/8" = 1'

SHEET 1 OF 1

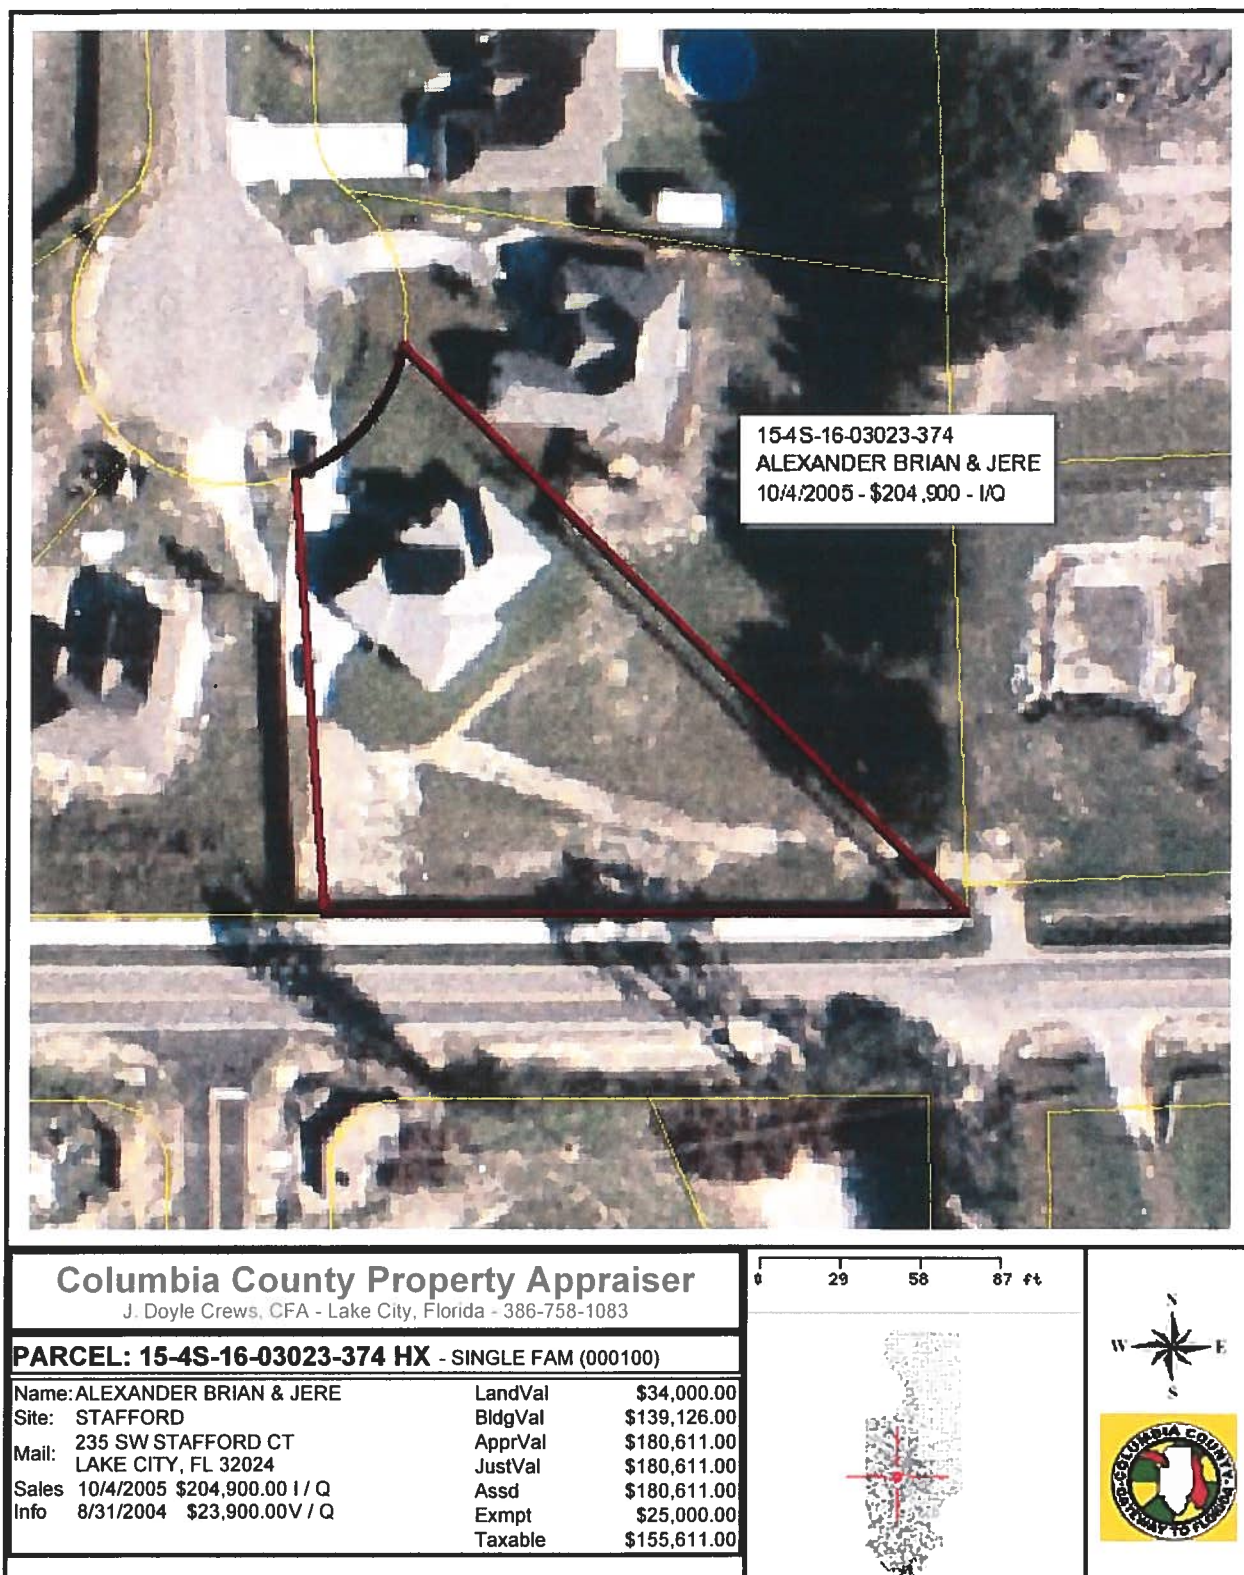

This information, GIS Map Updated: 6/19/2006, was derived from data which was compiled by the Columbia County Property Appraiser Office solely for the governmental purpose of property assessment. This information should not be relied upon by anyone as a determination of the ownership of property or market value. No warranties, expressed or implied, are provided for the accuracy of the data herein, it's use, or it's interpretation. Although it is periodically updated, this information may not reflect the data currently on file in the Property Appraiser's office. The assessed values are NOT certified values and therefore are subject to change before being finalized for ad valorem assessment purposes.