


8' 1-1/8"

6/12 PITCH
24" O/H

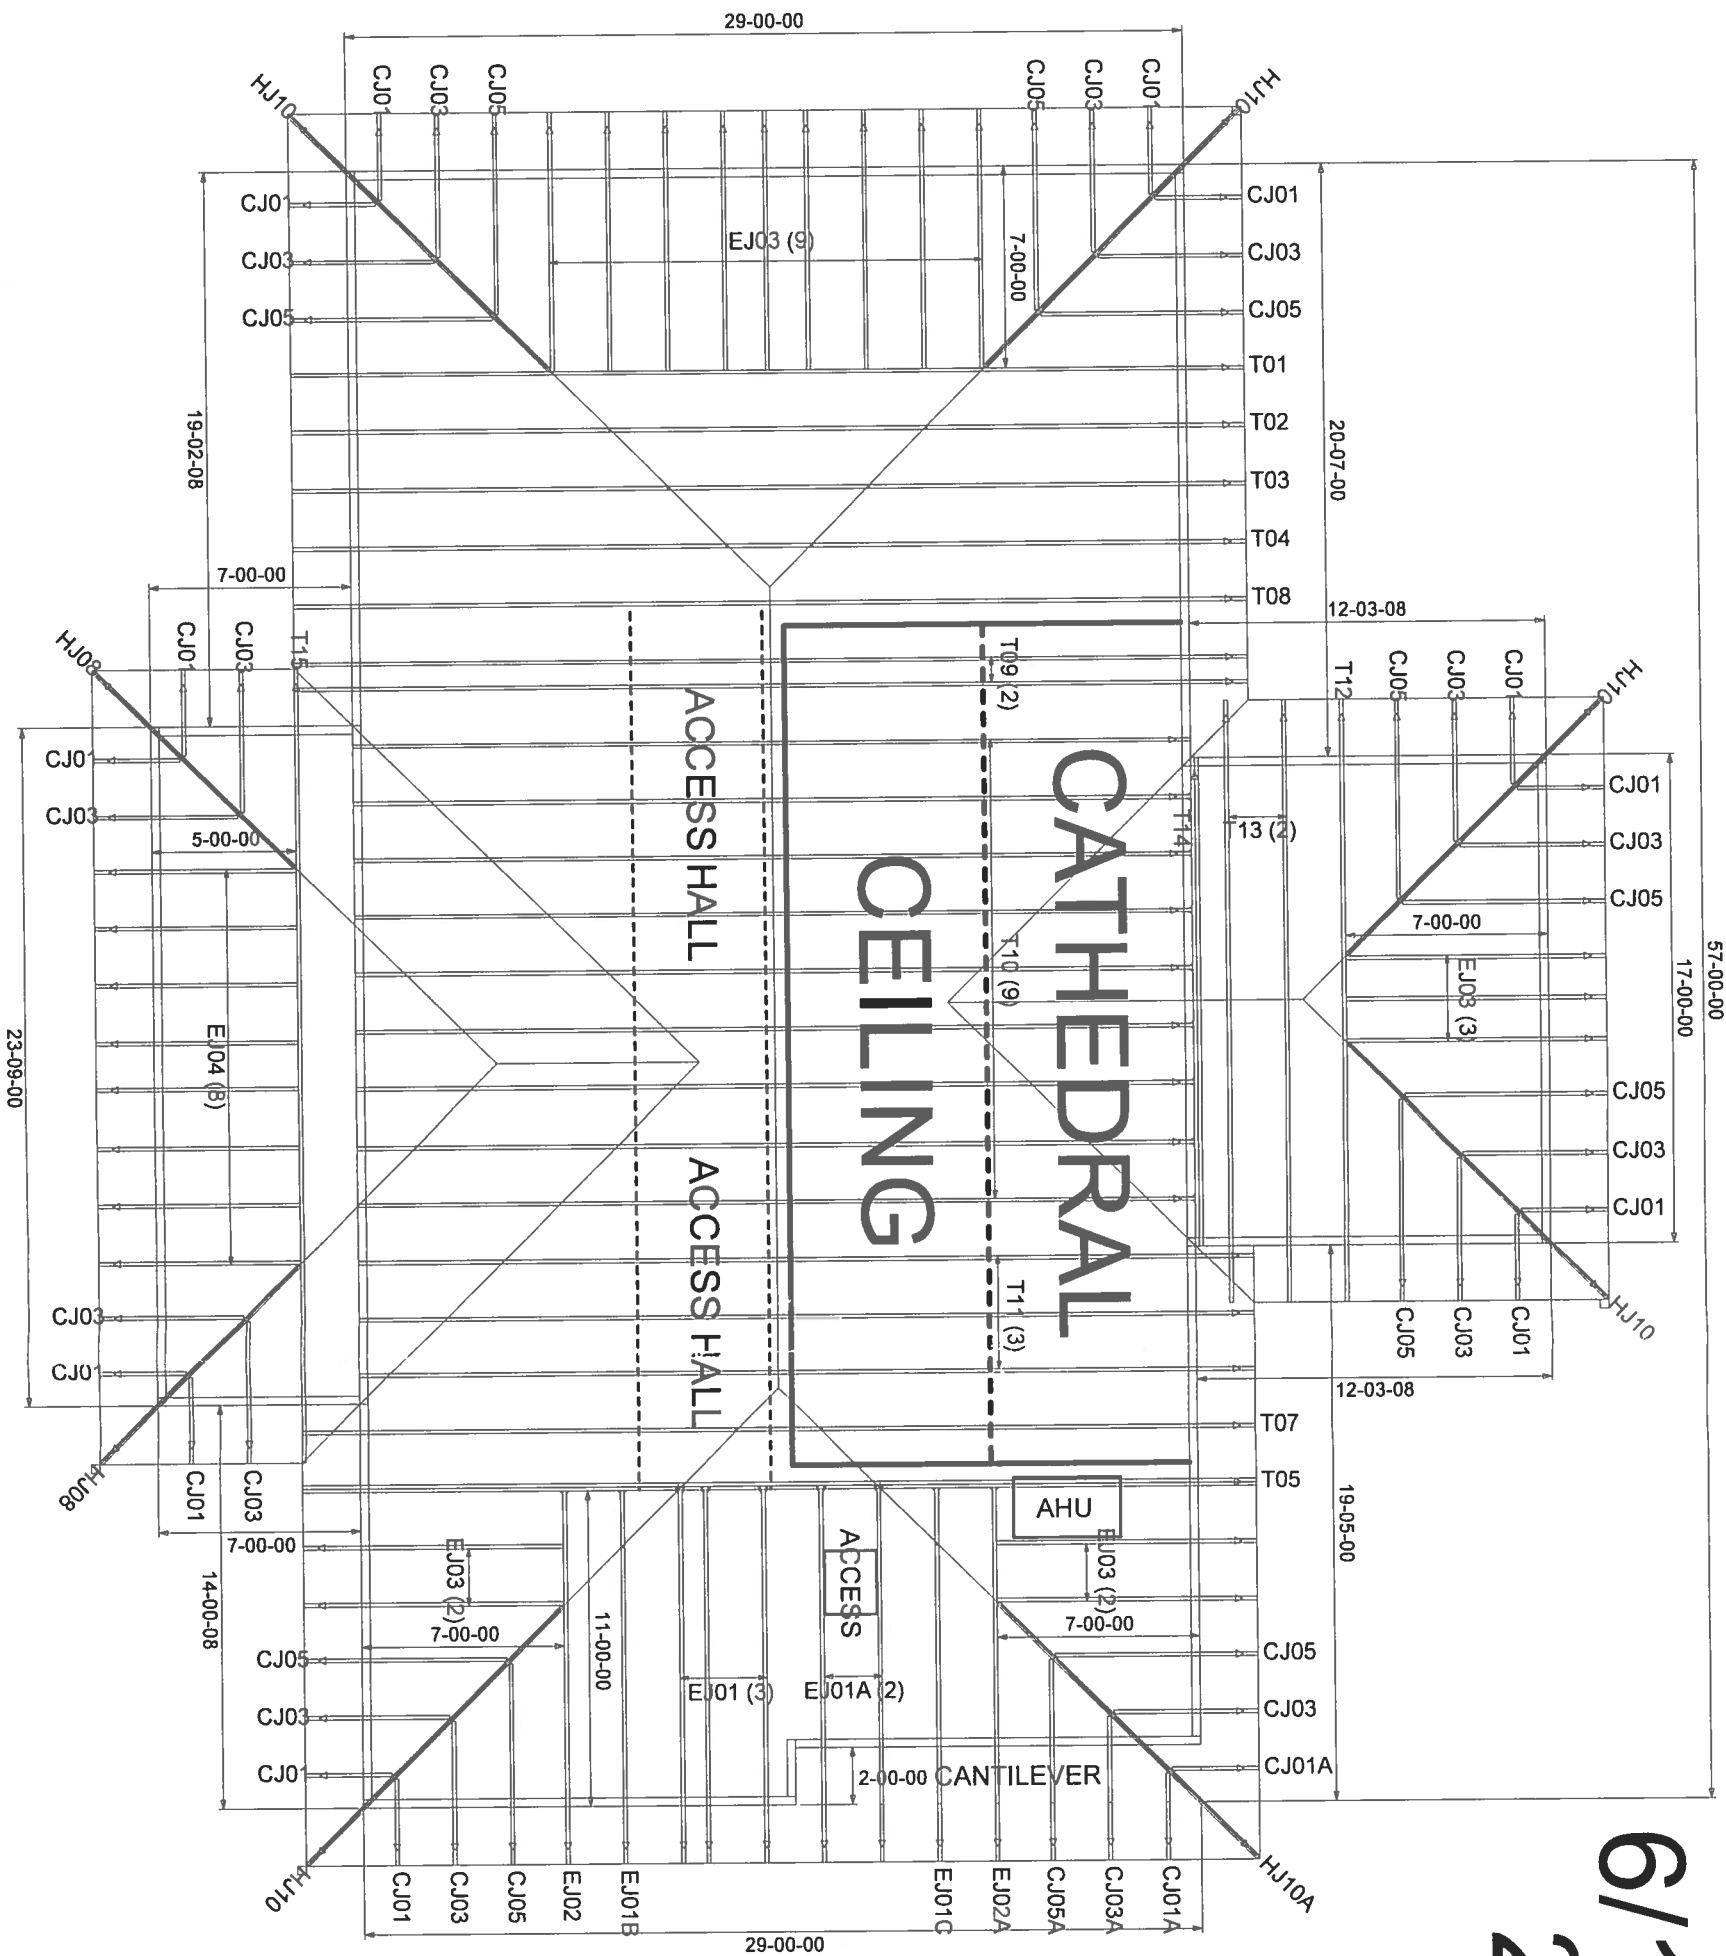

NOTES:

- 1) REFER TO MB-91 (RECOMMENDATIONS FOR HANDLING INSTALLATION AND TEMPORARY BRACING) REFER TO ENGINEERED DRAWINGS FOR PERMANENT BRACING REQUIRED
- 2) ALL TRUSSES (INCLUDING TRUSSES UNDER VALLEY FRAMING) MUST BE COMPLETELY DECKED OR REFER TO DETAIL 1007 FOR ALTERNATE DECKING REQUIREMENTS
- 3) ALL VALLEYS ARE TO BE CONVENTIONALLY FRAMED BY BUILDER
- 4) ALL TRUSSES ARE DESIGNED FOR 2' o.c. MAXIMUM SPACING, UNLESS OTHERWISE NOTED
- 5) ALL WALLS SHOWN ON PLACEMENT PLAN ARE CONSIDERED TO BE LOAD BEARING, UNLESS OTHERWISE NOTED
- 6) 5/42 TRUSSES MUST BE INSTALLED WITH THE TOP BEING UP
- 7) DAMAGE/DELETION (RFX) TO BE FURNISHED BY BUILDER



Jacksonville
Tampa
Lake City

PHONE: 904-772-6100 FAX: 904-772-5673
PHONE: 813-621-0031 FAX: 813-628-9756
PHONE: 386-755-6094 FAX: 386-755-7473

WOODMAN PARK
MIXON RES.

DATE: 9-18-19
BY: KLH
PROJECT: 2084806

2084806

FL Approval Codes - Mitek Plates #'s 2197.2 - 2197.4, Versa-Lam #1644-R4 & BCI Joists #1392-R4