

Location: Bartelli
1124 SW Mandiba Dr
Lake City, FL 32024

Contractor: Electrix Inc.

LIC#: EC13008006



34600 E. Gulf to Lake Hwy
Inverness, FL 34453

① 2-4/0 XHHW AL
1-2/0 XHHW AL

② 2-4/0 XHHW AL
1-2/0 XHHW AL
1-#4 XHHW AL

③ RENAME TRAY CABLE
3-#3 THHN STCU > POWER
1-#8 THHN STCU
6-#14 THHN STCU - CONTROL

E

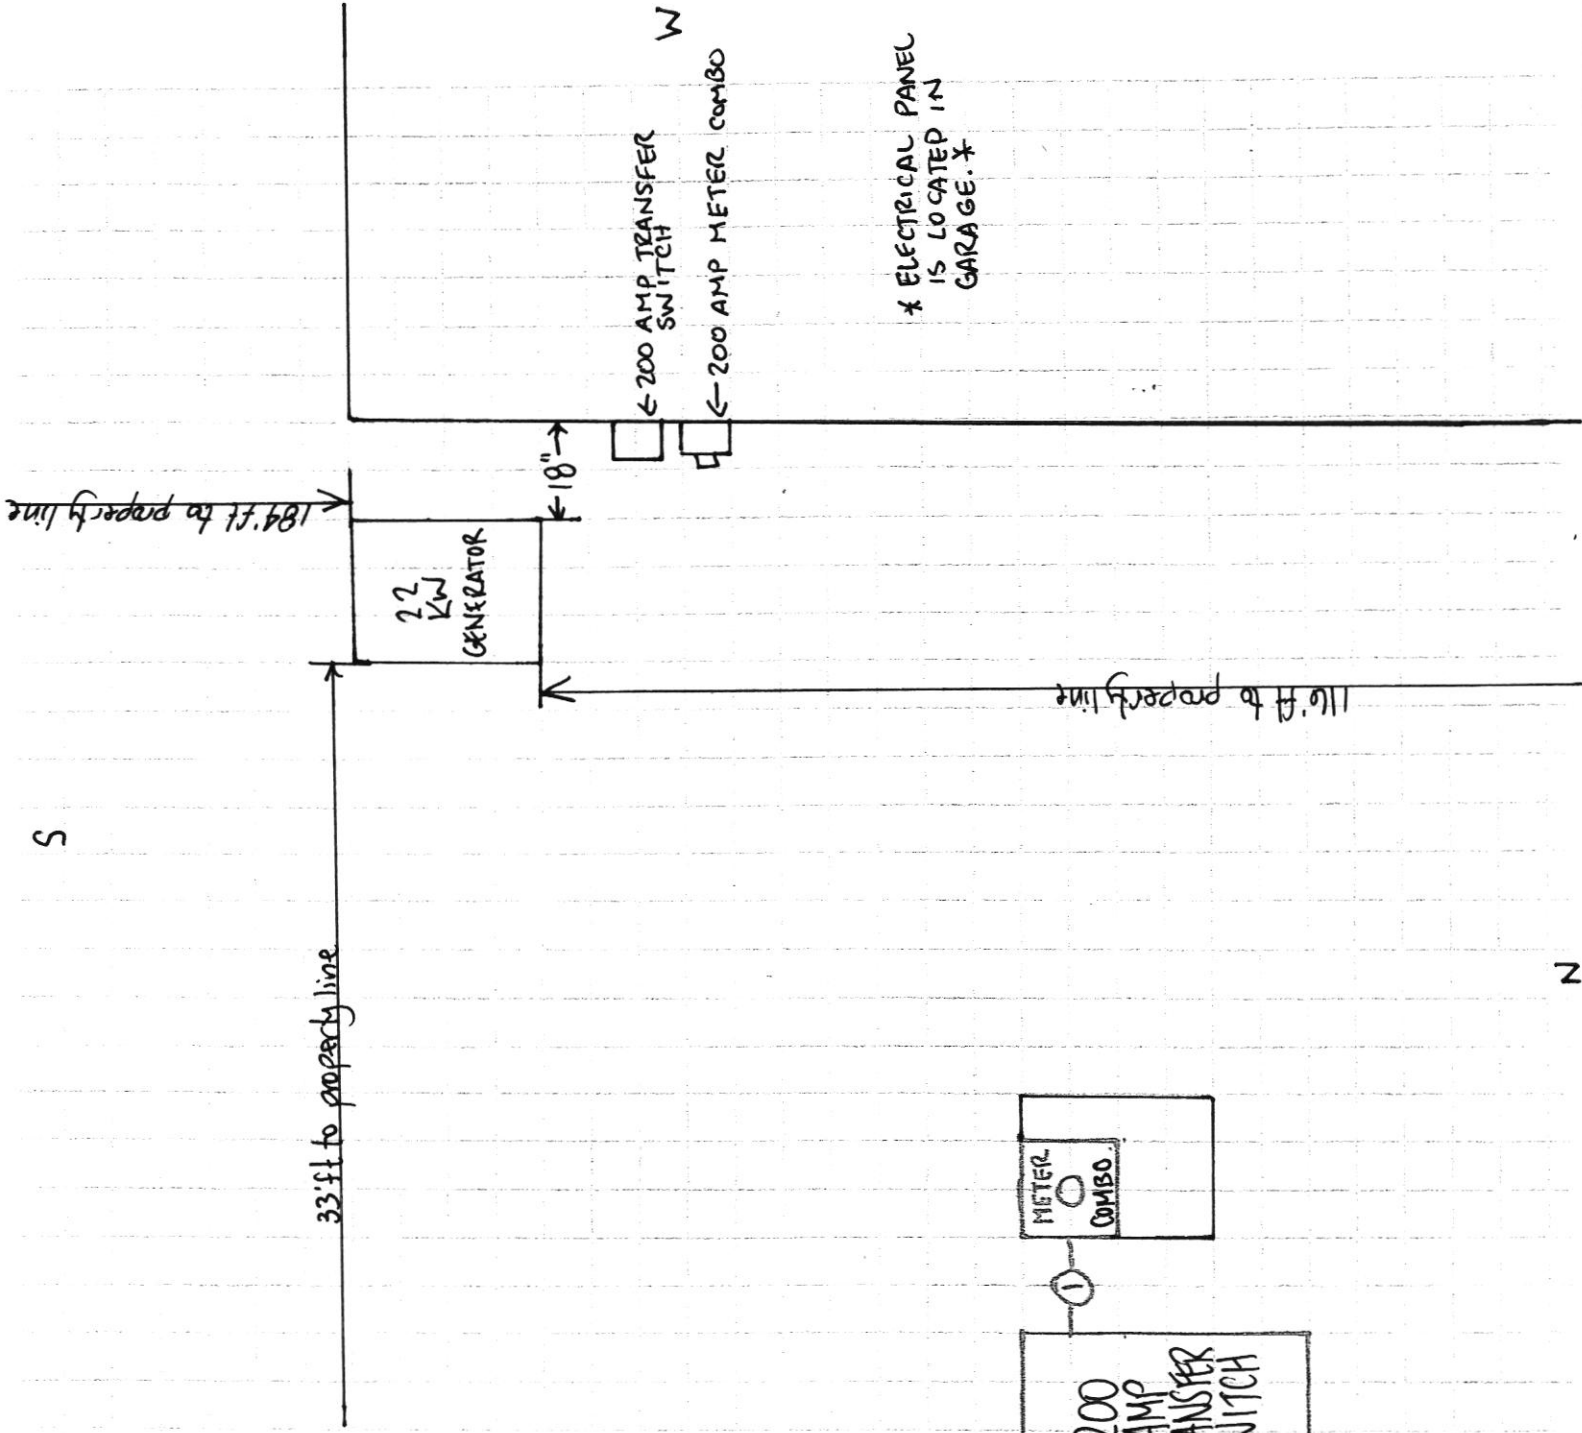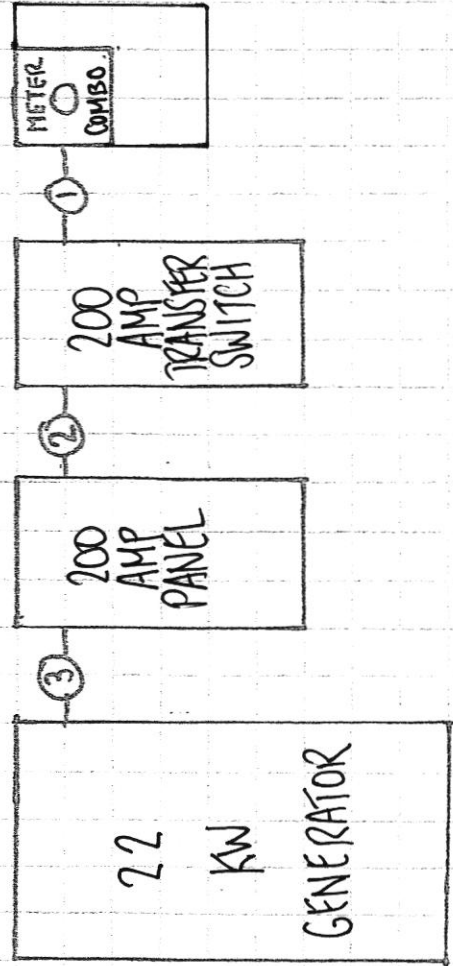

S

2