

DATE 12/13/2005

Columbia County Building Permit

PERMIT

This Permit Expires One Year From the Date of Issue

000023956

APPLICANT WADE WILLIS PHONE 386.755.9809
ADDRESS POB 1546 LAKE CITY FL 32056
OWNER MIKE & CATHY MOSES PHONE
ADDRESS 335 SW SWEETBREEZE DRIVE LAKE CITY FL 32024
CONTRACTOR WADE WILLIS PHONE 386.755.9809
LOCATION OF PROPERTY 90-W TO CYPRESS LAKES S/D, TL AND IT'S THE 4TH HOME ON L.

TYPE DEVELOPMENT REMODEL/SFD ESTIMATED COST OF CONSTRUCTION 10000.00
HEATED FLOOR AREA TOTAL AREA HEIGHT 20.00 STORIES 1
FOUNDATION WALLS ROOF PITCH 7/12 FLOOR
LAND USE & ZONING RSF-2 MAX. HEIGHT
Minimum Set Back Requirments: STREET-FRONT 25.00 REAR 15.00 SIDE 10.00
NO. EX.D.U. 1 FLOOD ZONE X DEVELOPMENT PERMIT NO.

PARCEL ID 33-3S-16-02434-003 SUBDIVISION CYPRESS LAKES
LOT 3 BLOCK A PHASE UNIT TOTAL ACRES

Culvert Permit No. Culvert Waiver Contractor's License Number CBC1252491 Applicant/Owner/Contractor
EXISTING 05-1221-E BLK JTH
Driveway Connection Septic Tank Number LU & Zoning checked by Approved for Issuance New Resident

COMMENTS: NOC ON FILE.

Check # or Cash 1267

FOR BUILDING & ZONING DEPARTMENT ONLY

(footer/Slab)

Temporary Power date/app. by Foundation date/app. by Monolithic date/app. by
Under slab rough-in plumbing date/app. by Slab date/app. by Sheathing/Nailing date/app. by
Framing date/app. by Rough-in plumbing above slab and below wood floor date/app. by
Electrical rough-in date/app. by Heat & Air Duct date/app. by Peri. beam (Lintel) date/app. by
Permanent power date/app. by C.O. Final date/app. by Culvert date/app. by
M/H tie downs, blocking, electricity and plumbing date/app. by Pool date/app. by
Reconnection date/app. by Pump pole date/app. by Utility Pole date/app. by
M/H Pole date/app. by Travel Trailer date/app. by Re-roof date/app. by

BUILDING PERMIT FEE \$ 50.00 CERTIFICATION FEE \$.00 SURCHARGE FEE \$.00
MISC. FEES \$.00 ZONING CERT. FEE \$ 50.00 FIRE FEE \$.00 WASTE FEE \$
FLOOD DEVELOPMENT FEE \$ FLOOD ZONE FEE \$ 25.00 CULVERT FEE \$ TOTAL FEE 125.00
INSPECTORS OFFICE CLERKS OFFICE


NOTICE: IN ADDITION TO THE REQUIREMENTS OF THIS PERMIT, THERE MAY BE ADDITIONAL RESTRICTIONS APPLICABLE TO THIS PROPERTY THAT MAY BE FOUND IN THE PUBLIC RECORDS OF THIS COUNTY. AND THERE MAY BE ADDITIONAL PERMITS REQUIRED FROM OTHER GOVERNMENTAL ENTITIES SUCH AS WATER MANAGEMENT DISTRICTS, STATE AGENCIES, OR FEDERAL AGENCIES.

"WARNING TO OWNER: YOUR FAILURE TO RECORD A NOTICE OF COMMENCEMENT MAY RESULT IN YOUR PAYING TWICE FOR IMPROVEMENTS TO YOUR PROPERTY. IF YOU INTEND TO OBTAIN FINANCING, CONSULT WITH YOUR LENDER OR AN ATTORNEY BEFORE RECORDING YOUR NOTICE OF COMMENCEMENT."

This Permit Must Be Prominently Posted on Premises During Construction


PLEASE NOTIFY THE COLUMBIA COUNTY BUILDING DEPARTMENT AT LEAST 24 HOURS IN ADVANCE OF EACH INSPECTION, IN ORDER THAT IT MAY BE MADE WITHOUT DELAY OR INCONVENIENCE, PHONE 758-1008. THIS PERMIT IS NOT VALID UNLESS THE WORK AUTHORIZED BY IT IS COMMENCED WITHIN 6 MONTHS AFTER ISSUANCE.

The Issuance of this Permit Does Not Waive Compliance by Permittee with Deed Restrictions.

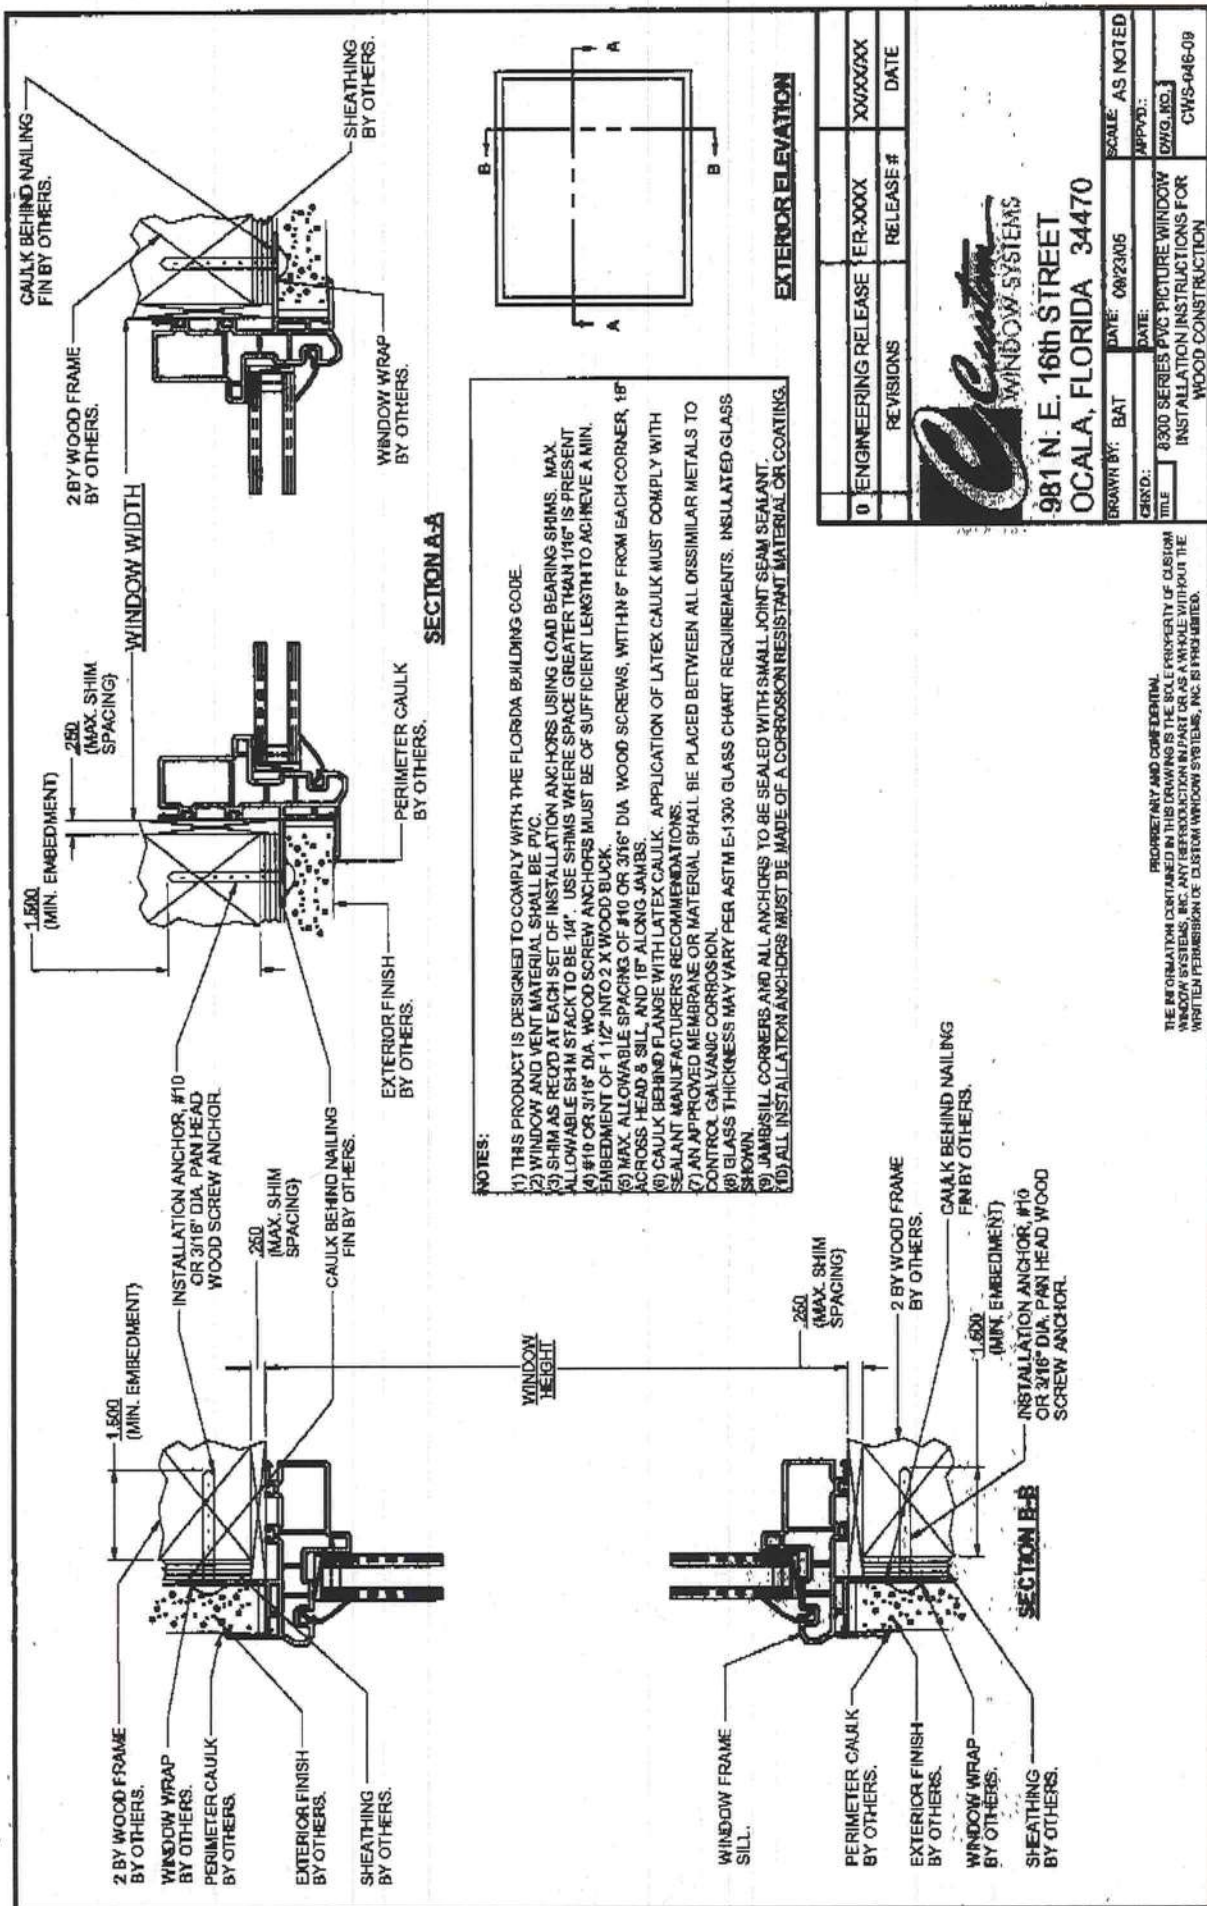

CERTIFIED TESTING LABORATORIES

Architectural Division • 7252 Narcoossee Rd. • Orlando, FL 32822
 (407) 384-7744 • Fax (407) 384-7751
 Web Site: www.ctlarch.com
 E-mail: ctlarch.com

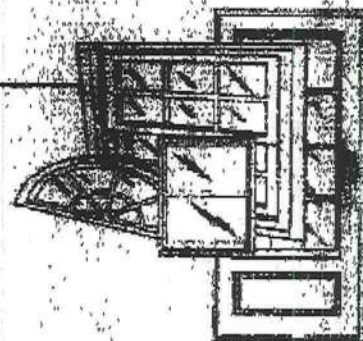

Report Number: CTLA 1344-W3
 Report Date: February 9, 2005

STRUCTURAL PERFORMANCE TEST REPORT

Client: Custom Window Systems
 961 N.E. 16th street
 Ocala Florida 34470

Product Type and Series: 2300 Series Vinyl Fin/ Flange Picture Window F-C35 (121.00" x 61.00")

Test Specification: AAMA/NWWDA 101/I.S.2-97 "Voluntary Specifications for Aluminum, Vinyl (PVC) and Wood Window and Glass Doors"

Frame: The extruded vinyl flange frame measured 121.00" wide x 61.00" high overall. Utilizing fusion welded corner construction.

Configuration: O; Non-Operable Fixed Lite

Weather-stripping: N/A

Hardware & Location: None

Glazing: Exterior glazed with adhesive back bedding compound. 3/16" annealed glass, 400 A5-S Swiggle spacer, 3/16" annealed glass. Dry fit opening of 118.188" wide by 55.188" high. 0.750" glazing bite. .800" overall.

Sealant: N/A

Weep Systems: None

Reinforcement: None

Additional Description: Specimen tested in a wooden pressure treated 2" x 12" test back. Specimens was tested with a 1.00" x 2.00" flaring strip banded to frame on the exterior, over the railing fin mechanically fastened with # 8 x 1.50" Phillips C.S. wood screws, spaced every 8.00" O.C. Installation clips could be utilized for flange or fin frame products.

Screen: None

Installation: Twenty-two (22) #10 x 1.00" Phillips P.H. wood screws securing the installation clips drawing CTL # 004. Eight (8) located on both jambs from top to bottom at 6.50", 28.00", 37.00", and 55.00". On the head/sill fourteen (14) located from left to right at 5.50", 25.00", 43.00", 60.00", 74.00", 97.00", and 116.00".

Surface Finish: White

Le White P.E.
 2/10/05

Page: 2 of 3
 Report Number: CHA 1344-W3

Performance Test Results

Paragraph No.	Title of Test	Test Method	Measured	Allowed
2.1.2	Air Infiltration @ 1.57 psf The tested specimen exceeds the performance requirements specified in ASTM/AAMA/NWWDA 101A.S.2-97. Results recorded in Two (2) decimals at the client's request.	ASTM E283-91	.01 cfm/ft ²	.34 cfm/ft ²
2.1.3/4.3	Water Resistance 5.0 gph/ft ² WTP=30 psf	ASTM E547-00 Four (4) five minute cycles ASTM E331-00 Fifteen (15) minute duration	No Entry No Entry	No Entry No Entry
2.1.4.2/4.4.2	Uniform Load Structural Permanent Deformation DP 55@ 82.5 psf Ext. DP 55@ 82.5 psf Int.	ASTM E-330-02 Ten (10) second duration	Pass. Pass.	Pass Pass
2.1.8	Forced Entry Resistance T ₁ = 5 minutes. Tools used: A spatula (10.1.1.1), a piece of stiff wire (10.1.1.2) The test specimen meets the performance Grade 10	ASTM F588-97		
2.2	Lead Content	AAMA 109-04	< .02%	.02%
2.1.7	Welded Corner Test * When loaded to failure, the break did not extend along the weld line.	AAMA 101-97	Pass	None as stated

See Table 1E
 2/10/05

Page 2 of 3
Report Number

Custom Windows
CTLA1344-W3

Test Date: Dec 13th 2004

Test Completion Date: Dec 13th 2004

Remarks: Detail drawings were available for laboratory records and comparison to the test specimen at the time of this report. A copy of this report along with representative sections of the test specimen will be retained by CTL for a period of four (4) years. The results obtained apply only to the specimen tested.

This test report does not constitute certification of this product, but only that the above test results were obtained using the designated test methods and they indicate compliance with the performance requirements (paragraphs as listed) of the above referenced specifications.

Certified Testing Laboratories assumes that all information provided by the client is accurate and that the physical and chemical properties of the components are as stated by the manufacturer.

Certified Testing Laboratories, Inc.

Ryan Blahy

Ryan Blahy
Senior Lab Technician
Architectural Division

cc: Custom Windows (1)
Mikron (1)
ALI (2)
Ramesh Patel, (1)
File (1)

Ramesh Patel
Ramesh Patel, P.E.
Florida Reg. 24124

**NAN YA PLASTICS CORPORATION / PLASTPRO, INC.
DISTINCTION FIBERGLASS DOOR
PRODUCT APPROVAL TEST RESULTS**

**INSWING: Opaque and Glazed
Max Door Size: 6'0" x 8'0"**

DESIGN PRESSURES

OPAQUE			GLAZED		
<u>Description</u>	<u>Door Size</u>	<u>Pressures</u>	<u>Drawing #</u>	<u>Description</u>	<u>Drawing #</u>
Double	4'0" x 8'0"	+99 -99	99-08	Double	99-06
Double	4'8" x 8'0"	+89 -89	99-08	Double	99-06
Double	5'0" x 8'0"	+84 -84	99-08	Double	99-06
Double	5'4" x 8'0"	+78 -78	99-08	Double	99-06
Double	6'0" x 8'0"	+70 -70	99-08	Double	99-06

Configuration: XX

TESTS

<u>Test</u>	<u>Description</u>	<u>Test Location</u>	<u>Test Date</u>	<u>Test Report #</u>	<u>Certifying Florida Engineer and License Number</u>
ASTM E-330-90	Uniform Static	National Certified Testing Lab Orlando, Florida	04/01/1998	210-2024-	Barry Portnoy P. E. No. 16258
AAMA 1902.5	Air Pressure Forced Entry	National Certified Testing Lab Orlando, Florida	04/01/1998	210-2024-	Barry Portnoy P. E. No. 16258
ASTM E283-91	Air Infiltration	National Certified Testing Lab Orlando, Florida	04/01/1998	210-2024-	Barry Portnoy P. E. No. 16258
ASTM E331-96	Water Penetration	National Certified Testing Lab Orlando, Florida	04/01/1998	210-2024-	Barry Portnoy P. E. No. 16258

Product Acceptance/Label No: D8DI-228





WADE WILUS CONSTRUCTION

- WALL REMOVAL


NOTES:

- (1) WIND SPEED = 110 mph
- (2) EXPOSURE = B
- (3) CATEGORY = 2
- (4) CLADDING: 4'-30 psf

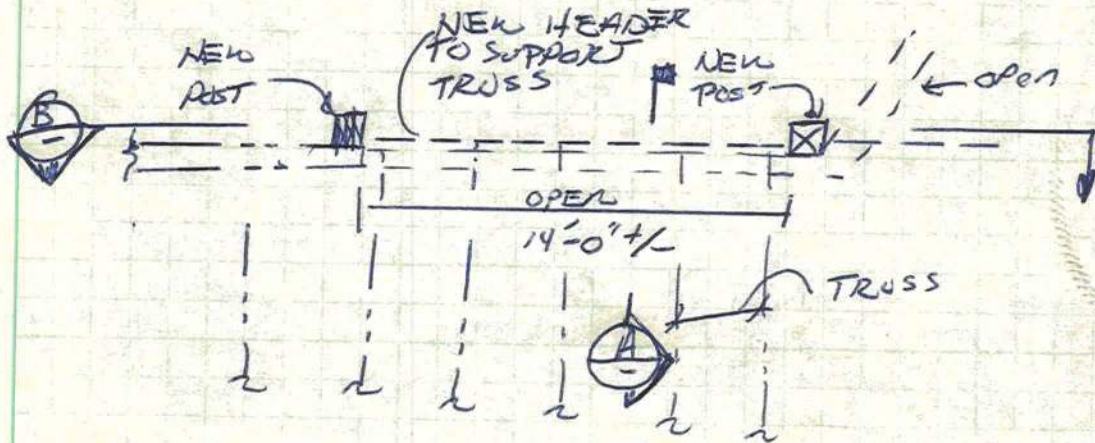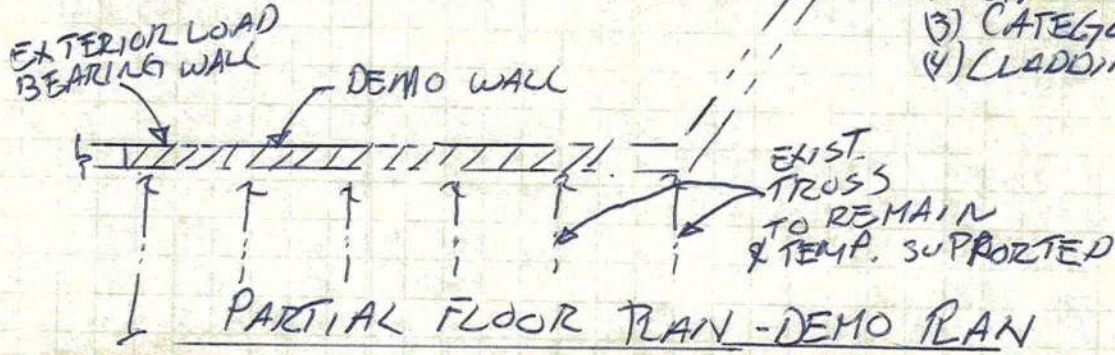


NEW FLOOR PLAN

NEW (3) 2x12 SYP #2 GIRDER

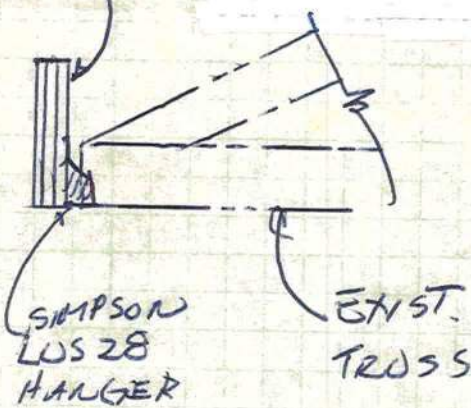

SECTION A-A

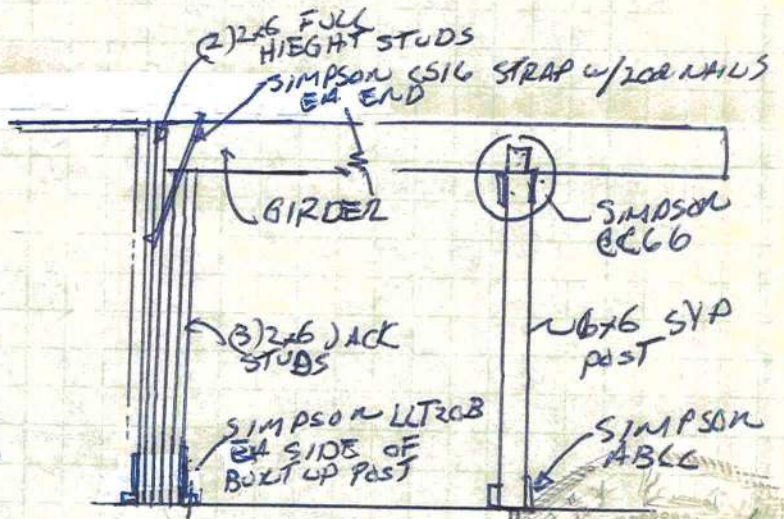

SECTION B-B

646d
12/1/05

Columbia County Building Permit Application

Revised 9-23-01

For Office Use Only Application # 0512-20 Date Received 12/8/05 By [Signature] Permit # 23956
Application Approved by - Zoning Official BLK Date 12.12.05 Plans Examiner OK JTH Date 12-13-05
Flood Zone X Development Permit N/A Zoning RSF-2 Land Use Plan Map Category RES. L- Dev
Comments _____

Applicants Name Wade Willb Construction Phone 755-9809
Address PO Box 1546 Lake City FL 32056 Phone 623-3331
Owners Name Mike Moses and Cathy Moses Phone _____
911 Address 355 SW Sweetbreeze dr LC FL 32024
Contractors Name Wade Willb's Con Phone _____
Address PO Box 1546 Lake City FL 32056
Fee Simple Owner Name & Address N/A
Bonding Co. Name & Address N/A
Architect/Engineer Name & Address N/A
Mortgage Lenders Name & Address Citi Mortgage
Circle the correct power company - FL Power & Light - Clay Elec. - Suwannee Valley Elec. - Progressive Energy
Property ID Number 33-35-16-02434-003 Estimated Cost of Construction ~~10,000~~ \$10,000
Subdivision Name Cypress Lakes Lot 3 Block A Unit _____ Phase _____
Driving Directions 90 west to cypress lakes, IL, 4th house on left

Type of Construction remodel SFD Number of Existing Dwellings on Property 1
Total Acreage .981 Lot Size — Do you need a - Culvert Permit or Culvert Waiver or Have an Existing Drive
Actual Distance of Structure from Property Lines - Front 60 Side 60 Side 130± Rear 120
Total Building Height 20ft Number of Stories 1 Heated Floor Area 2141 Roof Pitch 7

Application is hereby made to obtain a permit to do work and installations as indicated. I certify that no work or installation has commenced prior to the issuance of a permit and that all work be performed to meet the standards of all laws regulating construction in this jurisdiction.

OWNERS AFFIDAVIT: I hereby certify that all the foregoing information is accurate and all work will be done in compliance with all applicable laws and regulating construction and zoning.

WARNING TO OWNER: YOUR FAILURE TO RECORD A NOTICE OF COMMENCEMENT MAY RESULT IN YOU PAYING TWICE FOR IMPROVEMENTS TO YOUR PROPERTY. IF YOU INTEND TO OBTAIN FINANCING, CONSULT WITH YOUR LENDER OR ATTORNEY BEFORE RECORDING YOUR NOTICE OF COMMENCEMENT.

Cathy Moses
Owner Builder or Agent (Including Contractor)


STATE OF FLORIDA
COUNTY OF COLUMBIA

Sworn to (or affirmed) and subscribed before me

this 2nd day of December 2005

Personally known ✓ or Produced Identification _____

[Signature]
Contractor Signature
Contractors License Number CBC1252491
Competency Card Number _____
NOTARY STAMP/SEAL

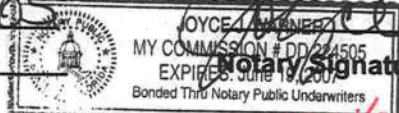

[Signature]
Notary Signature
dated: 12.13.05

ACCOUNT NUMBER	ESCROW CD	ASSESSED VALUE	EXEMPTIONS	TAXABLE VALUE	MILLAGE CODE
R02434-003	695	125,202	25,000	100,202	002

Loan 99524198

MOSES MICHAEL C & CATHY S
355 SW SWEETBREEZE DR
LAKE CITY FL 32024

33-3S-16 0100/0100 .88 Acres
LOT 3 BLOCK A CYPRESS LAKE S/D
ORB 655-002.

AD VALOREM TAXES				
TAXING AUTHORITY	MILLAGE RATE	EXEMPTION AMOUNT	TAXABLE VALUE	TAXES LEVIED
C001 BOARD OF COUNTY COMMIS	8.7260			874.36
S002 COLUMBIA COUNTY SCHOOL				
DISCRETIONARY	.7600			76.15
LOCAL	5.1950			520.55
CAPITAL OUTLAY	2.0000			200.41
W SR SUWANNEE RIVER WATER M	.4914			49.24
HLSH LAKE SHORE HOSPITAL AU	1.7500			175.35
IIDA INDUSTRIAL DEVELOPEMEN	.1380			13.83
TOTAL MILLAGE 19.0604			AD VALOREM TAXES	1,909.89

NON-AD VALOREM ASSESSMENTS	
LEVYING AUTHORITY	AMOUNT
FFIR FIRE ASSESSMENTS	71.00
GGAR SOLID WASTE - ANNUAL	147.00
NON-AD VALOREM ASSESSMENTS	
218.00	

Please
Retain this
Portion for
your Record

COMBINED TAXES AND ASSESSMENTS		2,127.89 See reverse side for important information				
If Paid By	Nov 30 2005	Dec 31 2005	Jan 31 2006	Feb 28 2006	Mar 31 2006	IF PAID B
Please Pay	2,042.77	2,064.05	2,085.33	2,106.61	2,127.89	

RONNIE BRANNON
COLUMBIA COUNTY TAX COLLECTOR

REAL ESTATE 2005 107509.0000

ACCOUNT NUMBER	ESCROW CD	ASSESSED VALUE	EXEMPTIONS	TAXABLE VALUE	MILLAGE CODE
R02434-003	695	125,202	25,000	100,202	002

Loan 99524198


MOSES MICHAEL C & CATHY S
355 SW SWEETBREEZE DR
LAKE CITY FL 32024

33-3S-16 0100/0100 .88 Acres
LOT 3 BLOCK A CYPRESS LAKE S/D
ORB 655-002.

PAY IN U.S. FUNDS TO RONNIE BRANNON TAX COLLECTOR • 135 NE HERNANDO AVE. - SUITE 125, LAKE CITY, FL 32055-4006

If Paid By	Nov 30 2005	Dec 31 2005	Jan 31 2006	Feb 28 2006	Mar 31 2006
Please Pay	2,042.77	2,064.05	2,085.33	2,106.61	2,127.89

Paid 11/24/05 Receipt #9973244.0001 \$2,042.77
11/01/05 D&I Date

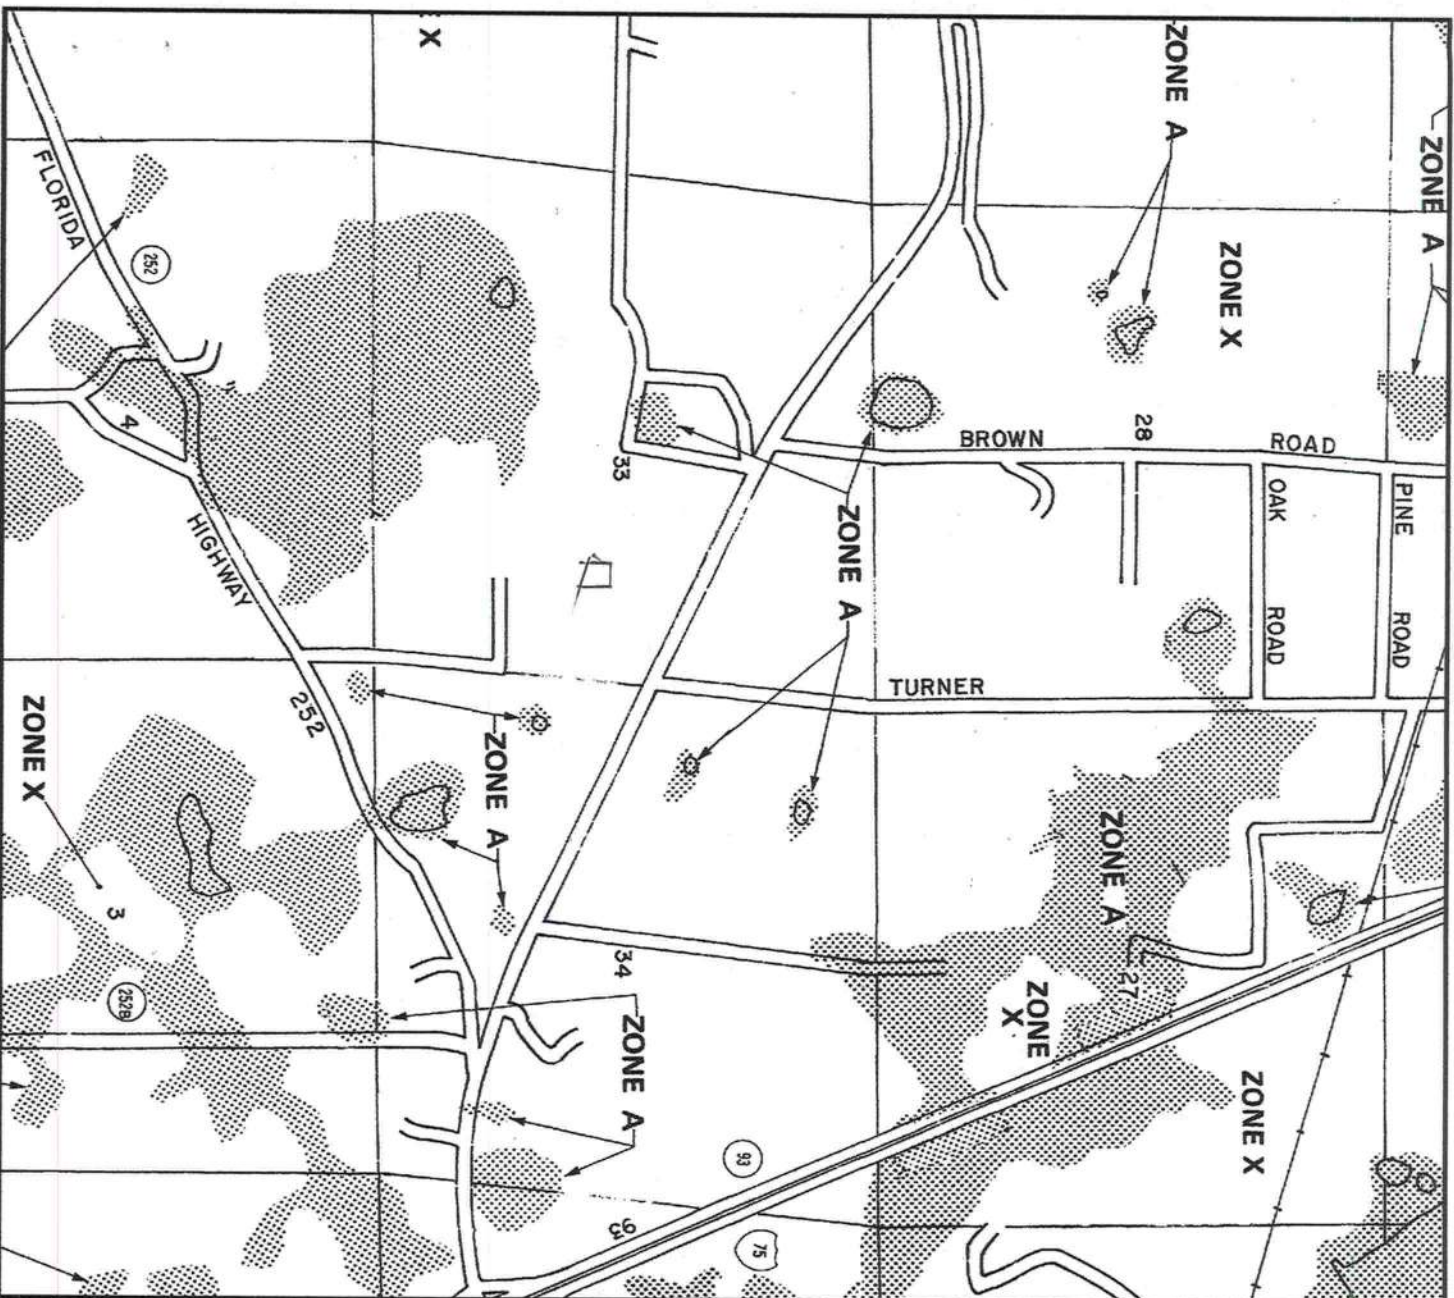

APPROXIMATE SCALE IN FEET
2000 0 2000


NATIONAL FLOOD INSURANCE PROGRAM

FIRM FLOOD INSURANCE RATE MAP

COLUMBIA
COUNTY,
FLORIDA
(UNINCORPORATED AREAS)

PANEL 175 OF 290

PANEL LOCATION

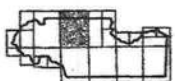

COMMUNITY-PANEL NUMBER
120070 0175 B


EFFECTIVE DATE:
JANUARY 6, 1988



Federal Emergency Management Agency

This is an official copy of a portion of the above referenced flood map. It was extracted using F-MIT Version 1.0. This map does not reflect changes or amendments which may have been made subsequent to the date on the title block. Further information about National Flood Insurance Program flood hazard maps is available at www.fema.gov/mvba.

Print Date: 12/8/2005 (printed at scale and type A)

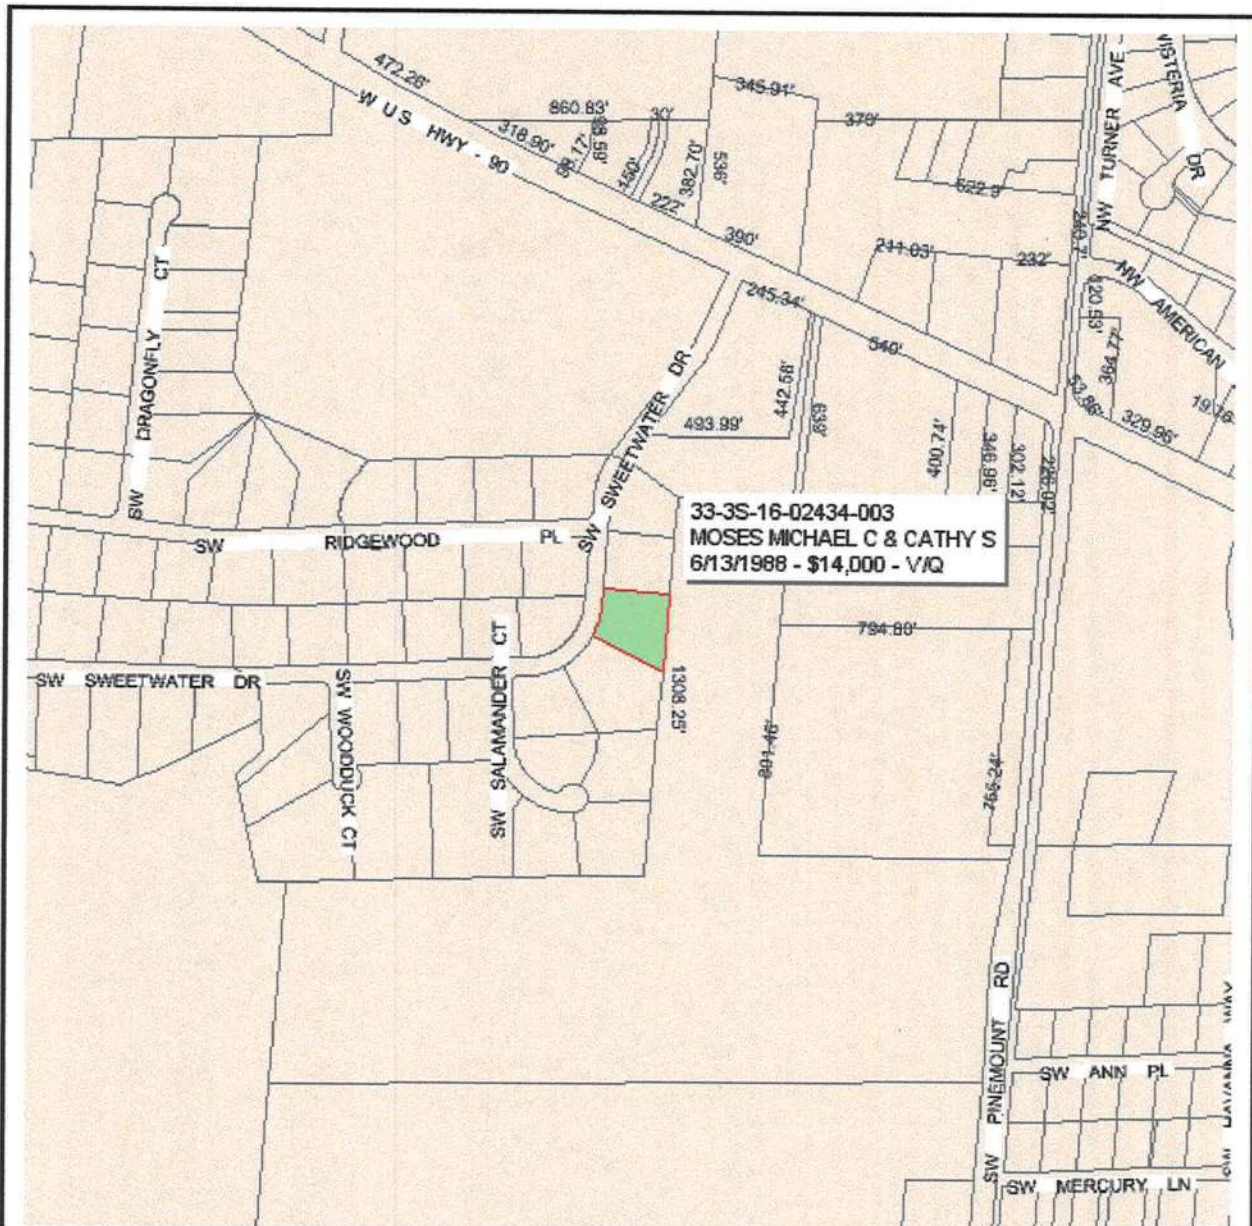

Columbia County Property Appraiser

J. Doyle Crews, CFA - Lake City, Florida - 386-758-1083

PARCEL: 33-3S-16-02434-003 HX - SINGLE FAM (000100)

LOT 3 BLOCK A CYPRESS LAKE S/D ORB 655-002.

Name: MOSES MICHAEL C & CATHY S	LandVal	\$19,000.00
Site: SWEETBREEZE	BldgVal	\$116,166.00
Mail: 355 SW SWEETBREEZE DR	ApprVal	\$148,175.00
LAKE CITY, FL 32024	JustVal	\$148,175.00
Sales	Assd	\$128,958.00
Info 6/13/1988 \$14,000.00 V / Q	Exmpt	\$25,000.00
	Taxable	\$103,958.00

0 0.05 0.1 0.15 mi



This information, GIS Map Updated: 8/3/2005, was derived from data which was compiled by the Columbia County Property Appraiser Office solely for the governmental purpose of property assessment. This information should not be relied upon by anyone as a determination of the ownership of property or market value. No warranties, expressed or implied, are provided for the accuracy of the data herein, it's use, or it's interpretation. Although it is periodically updated, this information may not reflect the data currently on file in the Property Appraiser's office. The assessed values are NOT certified values and therefore are subject to change before being finalized for ad valorem assessment purposes.

THE UNDERSIGNED hereby gives notice that improvement will be made to certain real property, and in accordance with Chapter 713, Florida Statutes, the following information is provided in this Notice of Commencement.

Tax Parcel ID Number ~~33-35-16-02434-003~~ 33-35-16-02434-003

1. Description of property: (legal description of the property and street address or 911 address)

~~Lot 3~~ Lot 3 block A Cypress Lake S/D ORB 655-002

355 SW sweetbreeze dr LC FL 32024

2. General description of improvement: re-roof & wall change

3. Owner Name & Address 355 SW Sweetbreeze dr LC FL 32024
Mike Moses and Cathy Moses Interest In Property Owner

4. Name & Address of Fee Simple Owner (if other than owner):

5. Contractor Name Wade Willis

Address PO Box 1546 LC FL 32056

Phone Number 623-3331

6. Surety Holders Name

Address

Amount of Bond

Inst: 2005030477 Date: 12/08/2005 Time: 14:13

7. Lender Name

MK

DC, P. DeWitt Cason, Columbia County B: 1067 P: 1726

Address

8. Persons within the State of Florida designated by the Owner upon whom notices or other documents may be served as provided by section 718.13 (1)(a) 7; Florida Statutes:

Name

Phone Number

Address

9. In addition to himself/herself the owner designates

to receive a copy of the Lienor's Notice as provided in Section 713.13 (1) -

(a) 7. Phone Number of the designee

10. Expiration date of the Notice of Commencement (the expiration date is 1 (one) year from the date of recording, (Unless a different date is specified))

NOTICE AS PER CHAPTER 713, Florida Statutes:


The owner must sign the notice of commencement and no one else may be permitted to sign in his/her stead.

Cathy Moses

Signature of Owner

Sworn to (or affirmed) and subscribed before
day of December 2, 2005

NOTARY STAMP/SEAL

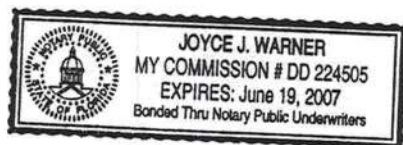

Joyce J. Warner
Signature of Notary




STATE OF FLORIDA
DEPARTMENT OF HEALTH

APPLICATION FOR ONSITE SEWAGE DISPOSAL SYSTEM CONSTRUCTION PERMIT

Permit Application Number 05-1221E

PART II - SITE PLAN

Scale: Each block represents 5 feet and 1 inch = 50 feet.

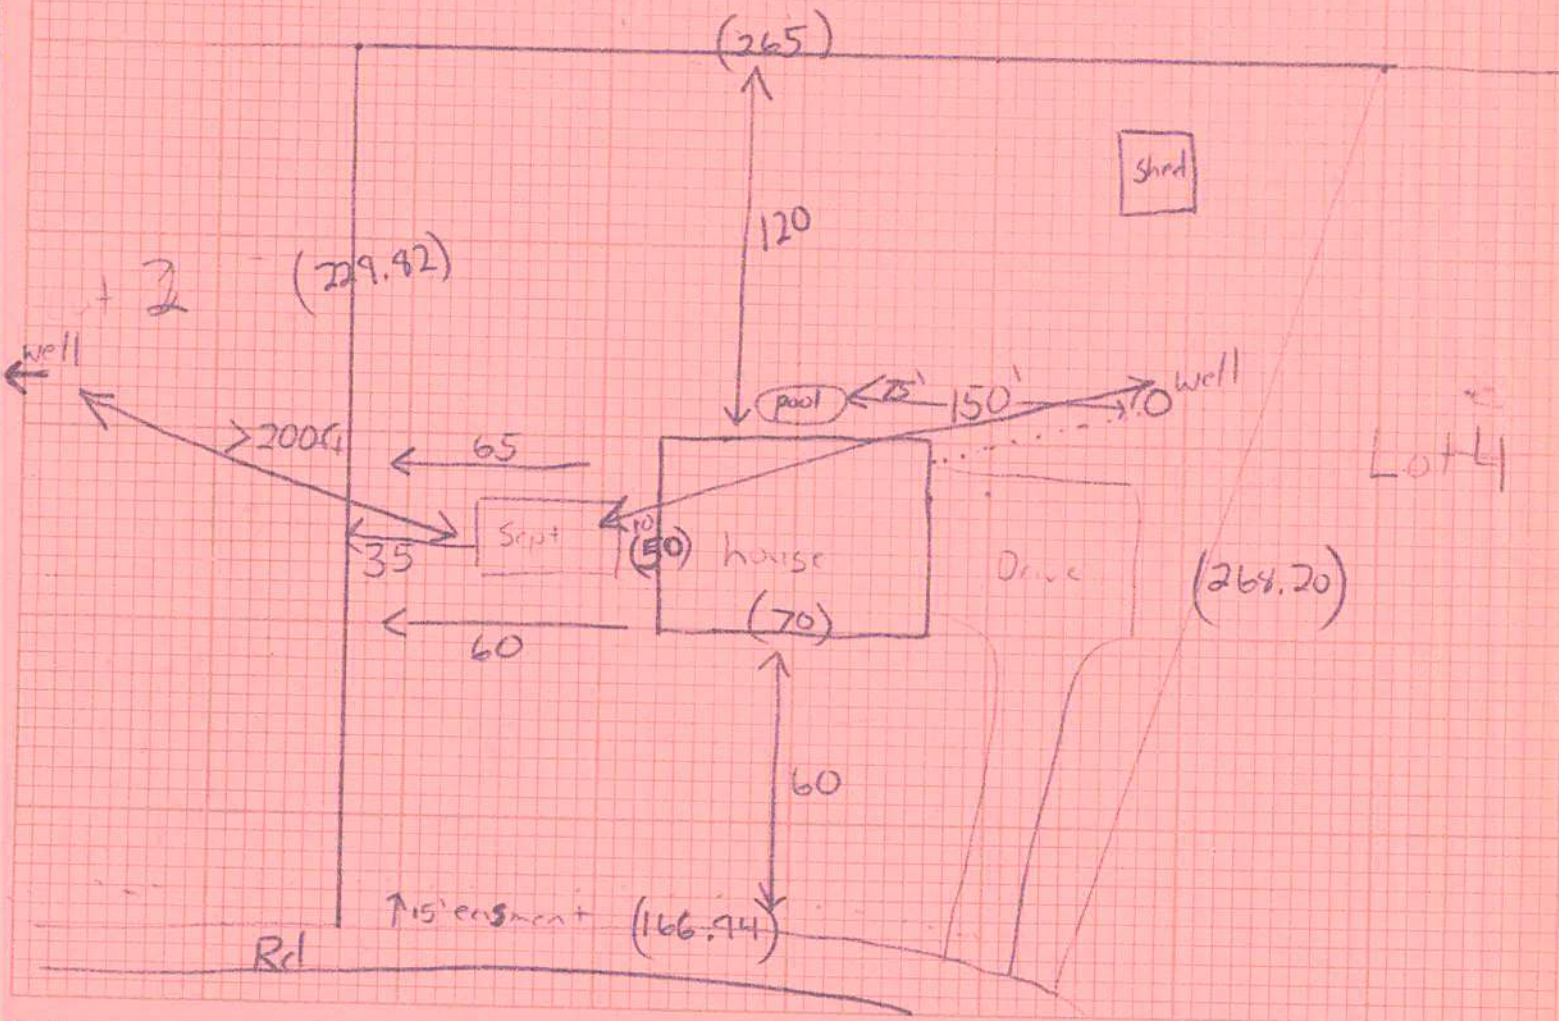

Notes: _____

Site Plan submitted by: [Signature] 12/5/05

Plan Approved [Signature] Signature Not Approved _____ Contractor Title

By [Signature] Date 12/8/05 County Health Department

ALL CHANGES MUST BE APPROVED BY THE COUNTY HEALTH DEPARTMENT

GTC DESIGN GROUP
AUTH# 9461

LARRY GILLIPE
51942

HADE WILUS CONSTRUCTION

- WALL REMOVAL

EXTERIOR LOAD
BEARING WALL


DEMO WALL

EXIST.
TRUSS
TO REMAIN
& TEMP. SUPPORTED

PARTIAL FLOOR PLAN - DEMO PLAN


NOTES

- (1) WIND SPEED = 110 mph
- (2) EXPOSURE = B
- (3) CATEGORY = 2
- (4) CLADDING = 4-30 psf

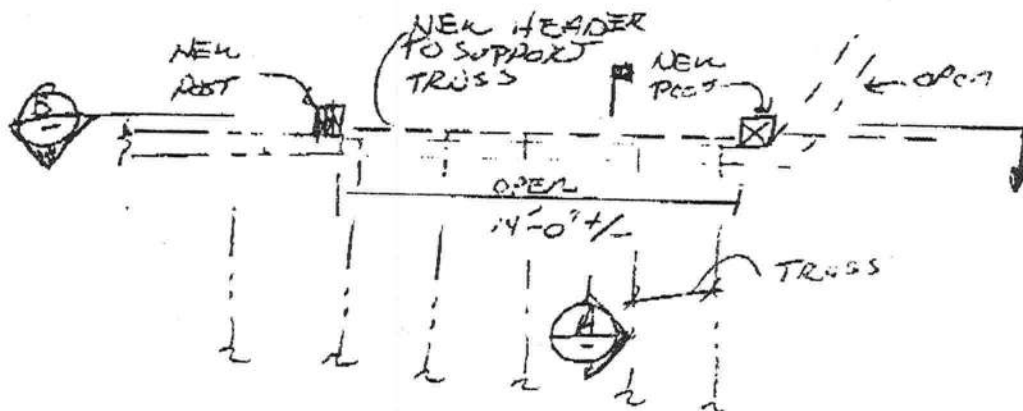


NEW FLOOR PLAN

NEW 6" x 12" SYP #2
GIRDER

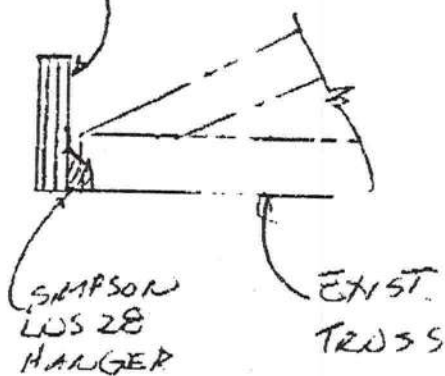

SECTION A-A

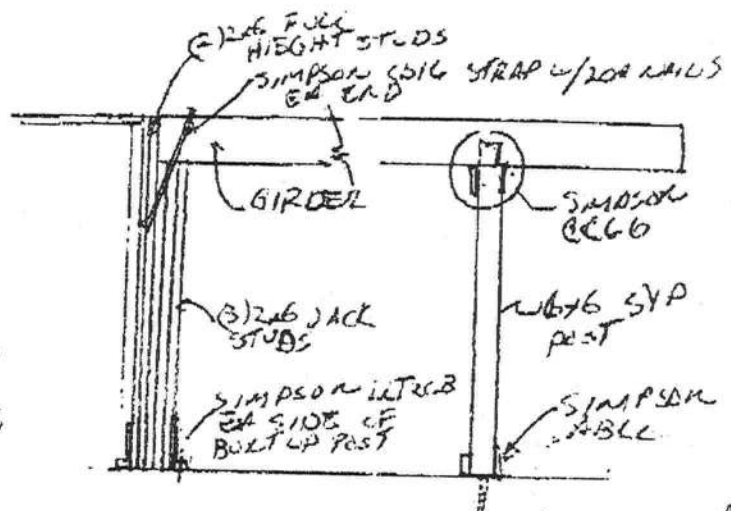

SECTION B-B

6/26/05
12/11/05

Notice of Prevention for Subterranean Termites

(As required by Florida Building Code (FBC) 104.2.6)



Live Oak
PEST CONTROL, INC.

A locally owned
company serving
you since 1972

17856 U.S. 129 • McALPIN, FLORIDA 32062
(386) 362-3887 • 1-800-771-3887 • Fax: (386) 364-3529

23956

MOSES 335 SW SWEETBREEZE DR LAKE CITY FL.

Address of Treatment or Lot/Block of Treatment

12-15-05
Date

7:00 AM
Time

AARON J CROOK
Applicator

TERMIDOR
Product Used

FIPRONIL
Chemical used (active ingredient)

6
Number of gallons applied

.06%
Percent Concentration

15
Area treated (square feet)

15
Linear feet treated

ADJOINING SLAB - FOOTER

Stage of treatment (Horizontal, Vertical, Adjoining Slab, retreat of disturbed area)

As per 104.2.6 - If soil chemical barrier method for Subterranean termite prevention is used, final exterior treatment shall be completed prior to final building approval.

If this notice is for the final exterior treatment, initial and date this line. _____